

BRIDGE A DOOR AND FRAME SCHEDULE													
NO.	ROOM	DOOR			DOOR FINISH	DOOR TYPE	FRAME TYPE	FRAME		SET NUMBER	HARDWARE	SECURITY COMPONENT	NOTES
		DOOR SIZE	WIDTH	HEIGHT				THICK	FRAME HEAD				
3-310A	BRIDGE A	3'-6"	7'-0"	1 3/4"	PAINTED HM	FG	1	PAINTED HM		HW-9	FAIL SECURE, HOLD OPEN, INTERFACE WITH BLDG. FIRE ALARM, 24 V	CARD READER BY OWNER	
3-310B	BRIDGE A	3'-6"	7'-0"	1 3/4"	PAINTED HM	FG	1	PAINTED HM		HW-9	FAIL SECURE, HOLD OPEN, INTERFACE WITH BLDG. FIRE ALARM, 24 V	CARD READER BY OWNER	

- ### CONSTRUCTION NOTES
- WHERE DIMENSIONS ARE NOT PROVIDED REFER TO LARGER SCALE PLANS.
  - ARCHITECT TO BE NOTIFIED TO APPROVE PARTITION LAYOUT PRIOR TO CONSTRUCTION OF PARTITIONS.
  - PATCH AND REPAIR EXISTING WALLS TO REMAIN IN AREA OF WORK TO AS - NEW CONDITION.
  - PROVIDE FIRE RATED BLOCKING FOR WALL MOUNTED EQUIPMENT, FIXTURES OR CASEWORK. VERIFY LOCATIONS.
  - PROVIDE ACCESS PANELS WHERE REQUIRED BY MECHANICAL, ELECTRICAL, PLUMBING, OR FIRE PROTECTION DOCUMENTS. COORDINATE LOCATIONS WITH ARCHITECT.
  - COMPLY WITH DIMENSIONAL REQUIREMENTS OF MASSACHUSETTS ACCESS CODE. SEE TYPICAL CONDITIONS NOTES AND DETAILS.
  - NEW DOOR LOCATIONS TO BE **6" FROM INSIDE OF FRAME** TO NEAREST WALL UNLESS OTHERWISE NOTED AND DIMENSIONED. SEE TYPICAL DETAILS.

**MPA MARGULIES PERRUZZI ARCHITECTS**  
 308 Congress Street | Boston, MA 02210 | 617.482.2332 | www.mpp-architects.com  
 Design for the way you work.

**MILL & MAIN RENOVATION PHASE 1**  
**AS CLOCKTOWER OWNER LLC**  
 146 MAIN STREET  
 MAYNARD, MA 01754

**SPECIFICATIONS**  
**KALIN ASSOCIATES**  
 100 WEST NEWTON MA 02465  
 617-964-5477

**LIGHTING CONSULTANT**  
**SLADEN FENSTEIN INTEG.**  
 100 STATE ST., #205  
 BOSTON, MA 02109  
 617-267-9000

**CIVIL ENGINEER**  
**NITSCHE ENGINEERING**  
 2 CENTER PLAZA, SUITE 400  
 BOSTON, MA  
 617-258-0565

**LANDSCAPE DESIGN**  
**BROWN, RICHARDSON, & ROWE**  
 125 STATE ST., 3RD FLOOR  
 BOSTON, MA  
 617-542-8552

**GEOTECHNICAL CONSULTANT**  
**HALEY & ALDRICH, INC.**  
 465 MEDFORD STREET, SUITE 2200  
 BOSTON, MA 02155  
 617-886-1399

**MEP ENGINEER**  
**AHA CONSULTING ENGINEERS**  
 24 HARTWELL AVE., 3RD FLOOR  
 EDMUNTON, MA 02421  
 781-572-3500

**HARDWARE CONSULTANT**  
**CAMPBELL-MCCABE, INC.**  
 100 STATE ST., 1ST FLOOR  
 MAYNARD, MA 01754  
 781-899-8822

**STRUCTURAL ENGINEER**  
**SIMPSON GUMPERTZ & HEGER**  
 41 SEYON STREET, BLDG 1, SUITE 500  
 BOSTON, MA 02116  
 781-307-9000

- ### REFLECTED CEILING NOTES
- WHERE DIMENSIONS ARE NOT PROVIDED REFER TO ENLARGED PLANS FOR TYPICAL DIMENSIONS.
  - ALL CEILINGS TO BE **ACT-1 ON GRID-1** UNLESS NOTED OTHERWISE.
  - TYPICAL CEILING HEIGHT IS **9'-0" ABOVE FINISH FLOOR**, UNLESS NOTED OTHERWISE.
  - STANDARD PERIMETER TRIM IS **TRIM-1**; SEE DETAILS AND ENLARGED REFLECTED CEILING PLAN FOR OTHER TRIMS.
  - LIGHT FIXTURES AND SPRINKLERS TO BE CENTERED IN CEILING TILE UNLESS NOTED OTHERWISE.


### LEGEND

	GYPSUM WALLBOARD CEILING		CONCEALED SPRINKLER HEAD
	2x2 ACT CEILING		CEILING MOUNTED EXIT SIGN
	LINEAR PENDANT		RETURN DIFFUSER
	ROUND PENDANT		SUPPLY DIFFUSER
	RECESSED DOWNLIGHT		LINEAR SUPPLY DIFFUSER
	RECESSED LAY-IN FIXTURE		8" WIDE EGGRATE SUPPLY DIFFUSER
	DECORATIVE RECESSED DOWNLIGHT		SECURITY CAMERA
	RECESSED WALL WASHER		SPEAKERS
	RECESSED LINEAR STRIP		LCD SCREEN
	LINEAR PERIMETER TROUGH		PROJECTION SCREEN, SEE AV DWGS.
	UNDER CABINET FIXTURE		


REVISIONS		
NUMBER	DESCRIPTION	DATE

STAMP

KEY PLAN  
 DATE: 10/19/15  
 SCALE: As indicated  
 DRAWN BY: SA  
 PROJECT NUMBER: SAR15A.00  
 DRAWING TITLE  
**BRIDGE A FLOOR PLAN**  
**3A-101**  
 DRAWING NUMBER

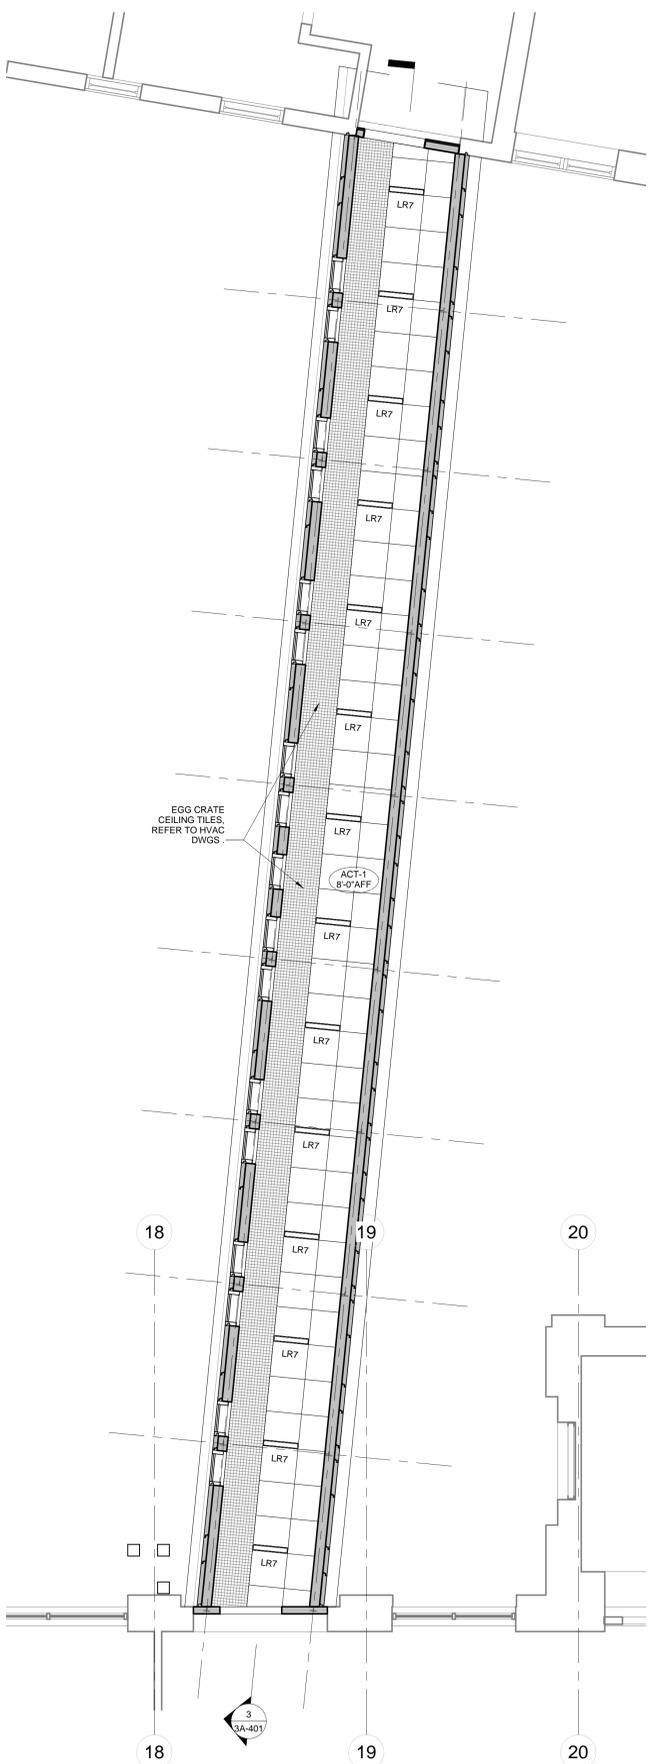

2 BRIDGE A - RCP  
 SCALE: 1/4" = 1'-0"

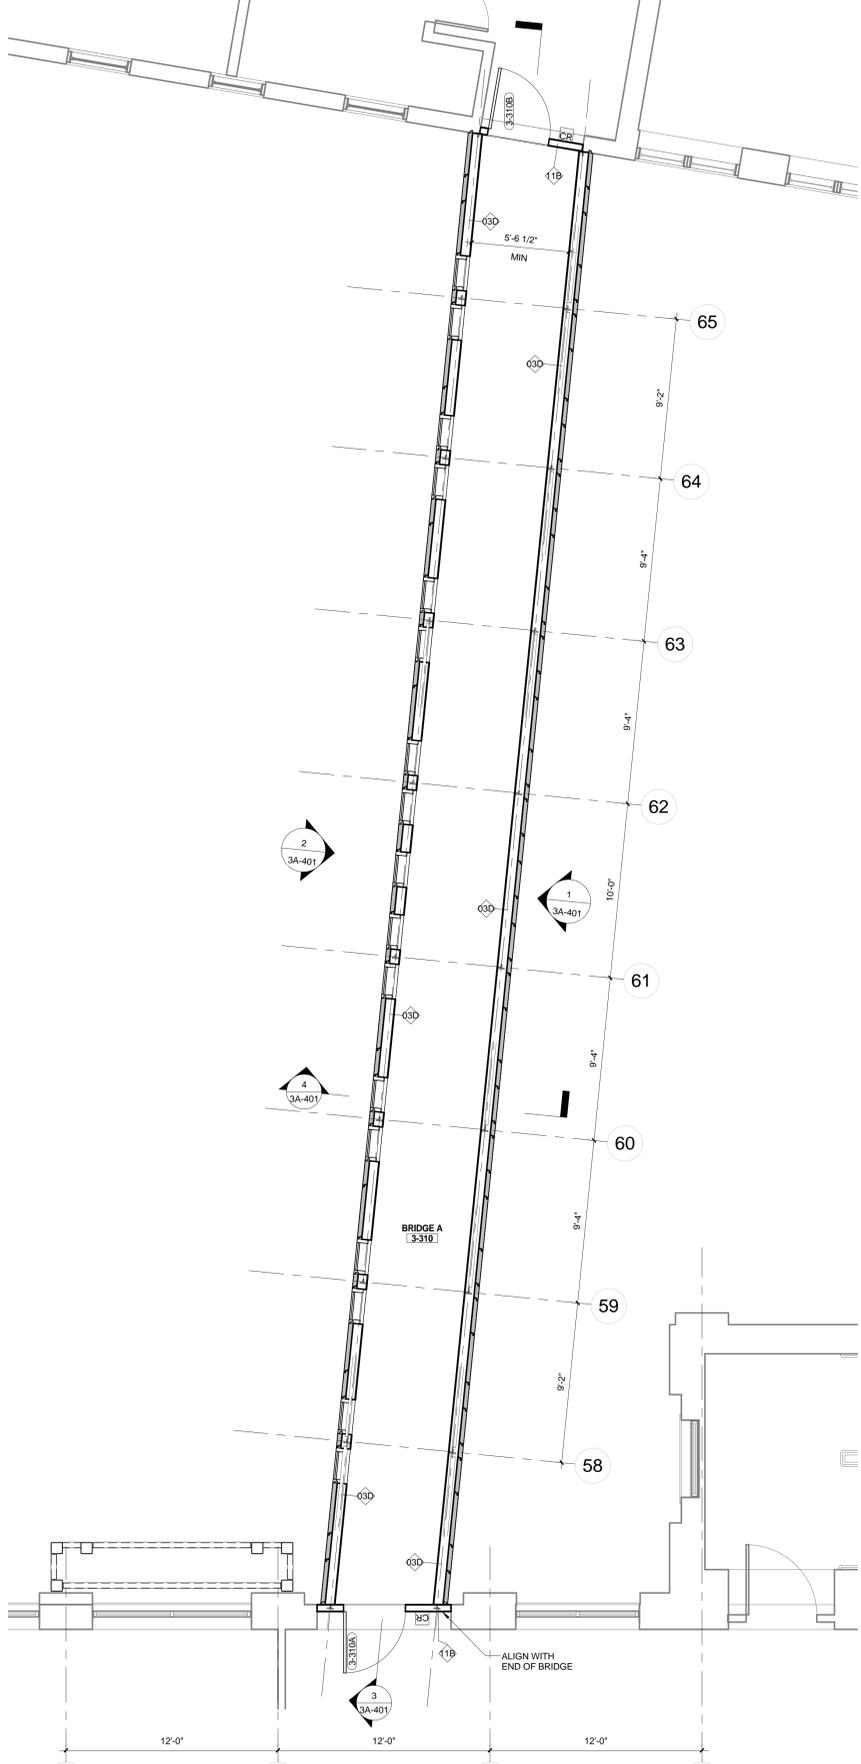

1 BRIDGE A - FLOORPLAN  
 SCALE: 1/4" = 1'-0"