




3 EXTERIOR FACADE HIGH AREA AT EXISTING MASONRY WALL  
SCALE: 3/8" = 1'-0"

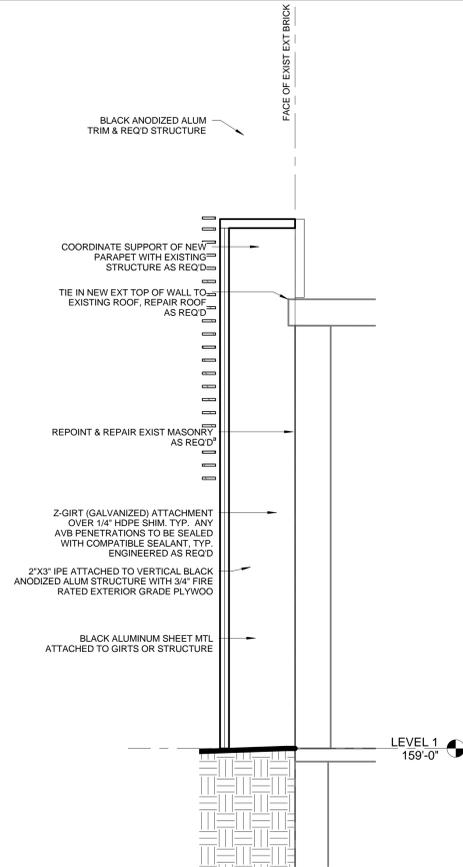


2 EXTERIOR FACADE AT EXISTING MASONRY OPENING INFILL  
SCALE: 3/8" = 1'-0"

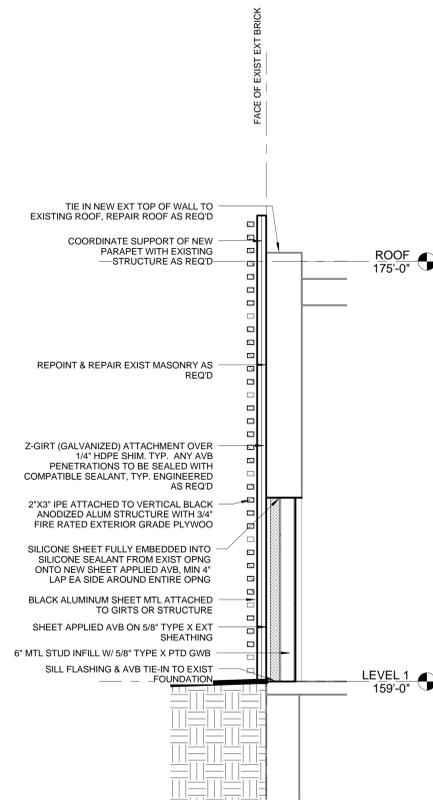


1 EXTERIOR FACADE AT NEW EXTERIOR WALL  
SCALE: 3/8" = 1'-0"

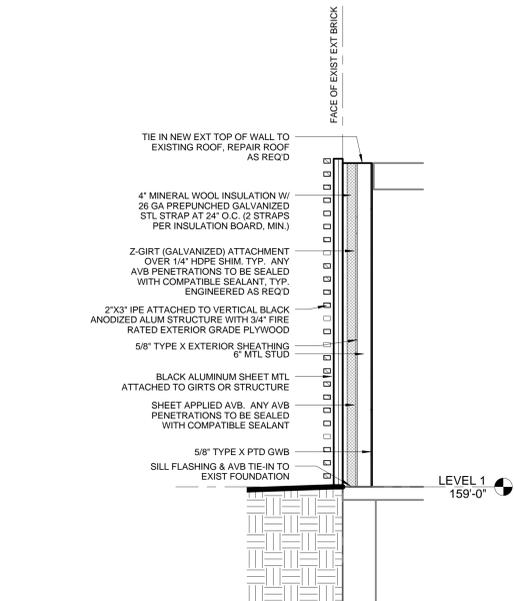

4 EXTERIOR FACADE AT NEW CURTAINWALL  
SCALE: 3/8" = 1'-0"

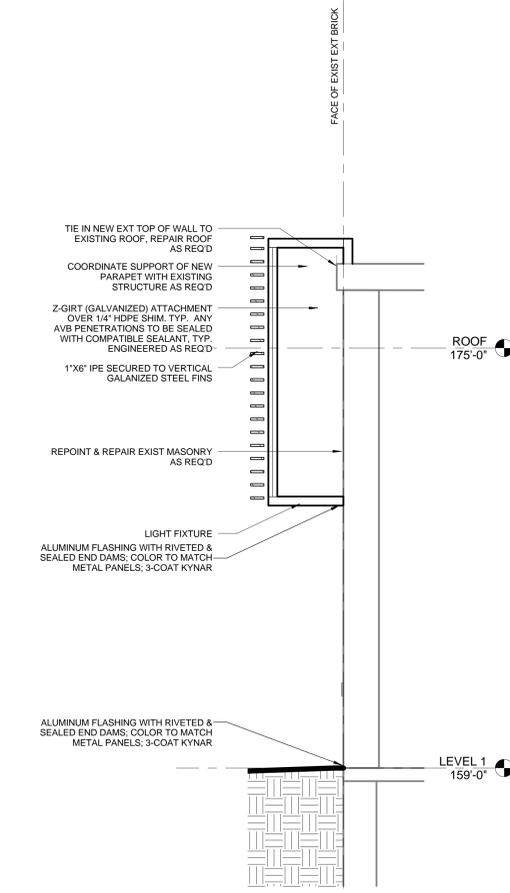


5 EXTERIOR FACADE AT NEW CURTAINWALL DOOR  
SCALE: 3/8" = 1'-0"

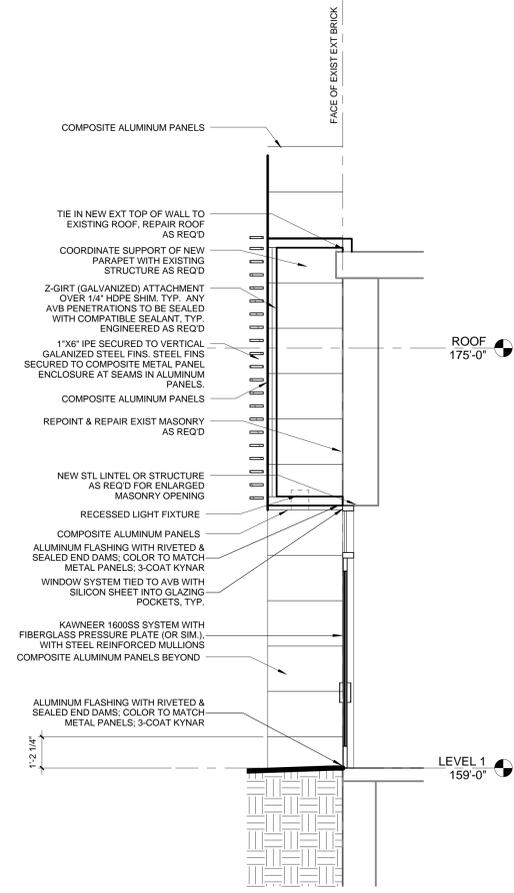

REVISIONS		
NUMBER	DESCRIPTION	DATE

STAMP

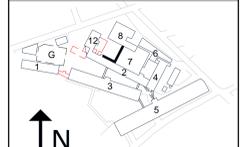

KEY PLAN  
DATE: 10/19/2015  
SCALE: 3/8" = 1'-0"  
DRAWN BY: SA  
PROJECT NUMBER: SAR15A.00  
DRAWING TITLE  
WALL SECTIONS

7A-520  
DRAWING NUMBER

**MPA MARGULIES PERRUZZI ARCHITECTS**  
308 Congress Street | Boston, MA 02210 | 617.482.2332 | www.mp-architects.com  
Design for the way you work.

CLIENT INFORMATION  
**MILL & MAIN RENOVATION PHASE 1**  
AS CLOCKTOWER OWNER LLC  
146 MAIN STREET  
MAYNARD, MA 01754

CONSULTANT INFORMATION  
SPECIFICATIONS  
KALIN ASSOCIATES  
617.994.5477  
WEST NEWTON, MA 02465  
LIGHTING CONSULTANT  
SLADEN FEINSTEIN INTEG.  
# 205  
BOSTON, MA 02129  
TEL: 617.267.9600  
CIVIL ENGINEER  
BROWN, RICHARDSON, & ROWE  
BOSTON, MA  
TEL: 617.336.0663  
LANDSCAPE DESIGN  
BROWN, RICHARDSON, & ROWE  
BOSTON, MA  
TEL: 617.342.8552  
GEOTECHNICAL CONSULTANT  
SIMPSON GUMPERTZ & HEGGER  
465 MEDFORD STREET, SUITE 2200  
MAYNARD, MA 01754  
TEL: 978.886.9399  
MECHANICAL ENGINEER  
AHA CONSULTING ENGINEERS  
24 HARTWELL AVE., 3RD FLOOR  
LEWINGTON, MA 02421  
TEL: 781.972.3000  
HARDWARE CONSULTANT  
CAMPBELL-MCCABE, INC.  
MAYNARD, MA 01754  
TEL: 781.899.8822  
STRUCTURAL ENGINEER  
SIMPSON GUMPERTZ & HEGGER  
41 SEYON STREET, BLDG 1, SUITE 500  
MAYNARD, MA 01754  
TEL: 781.807.9500