




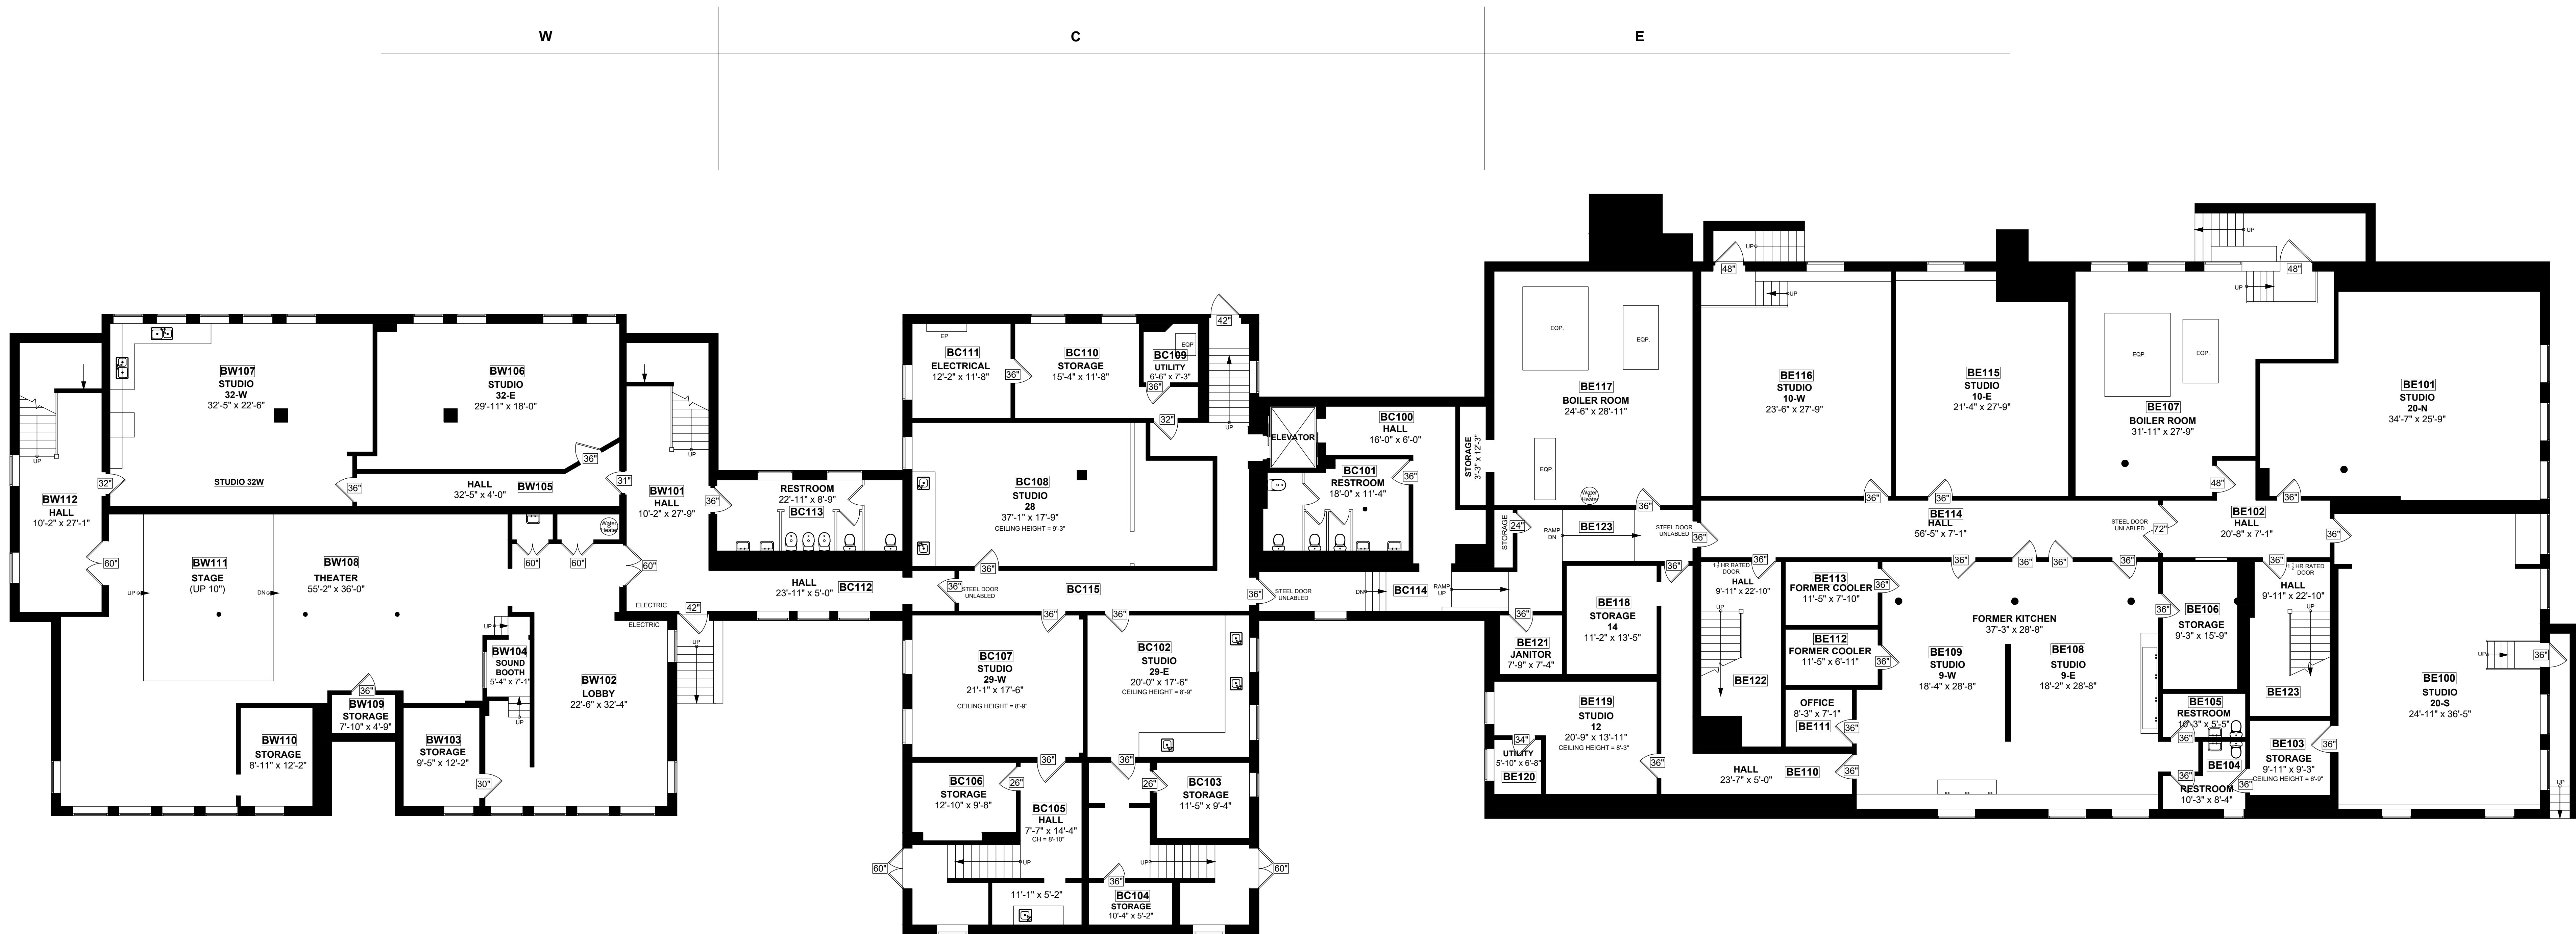


LOWER LEVEL PLAN
Ceiling Height = 10'-11"

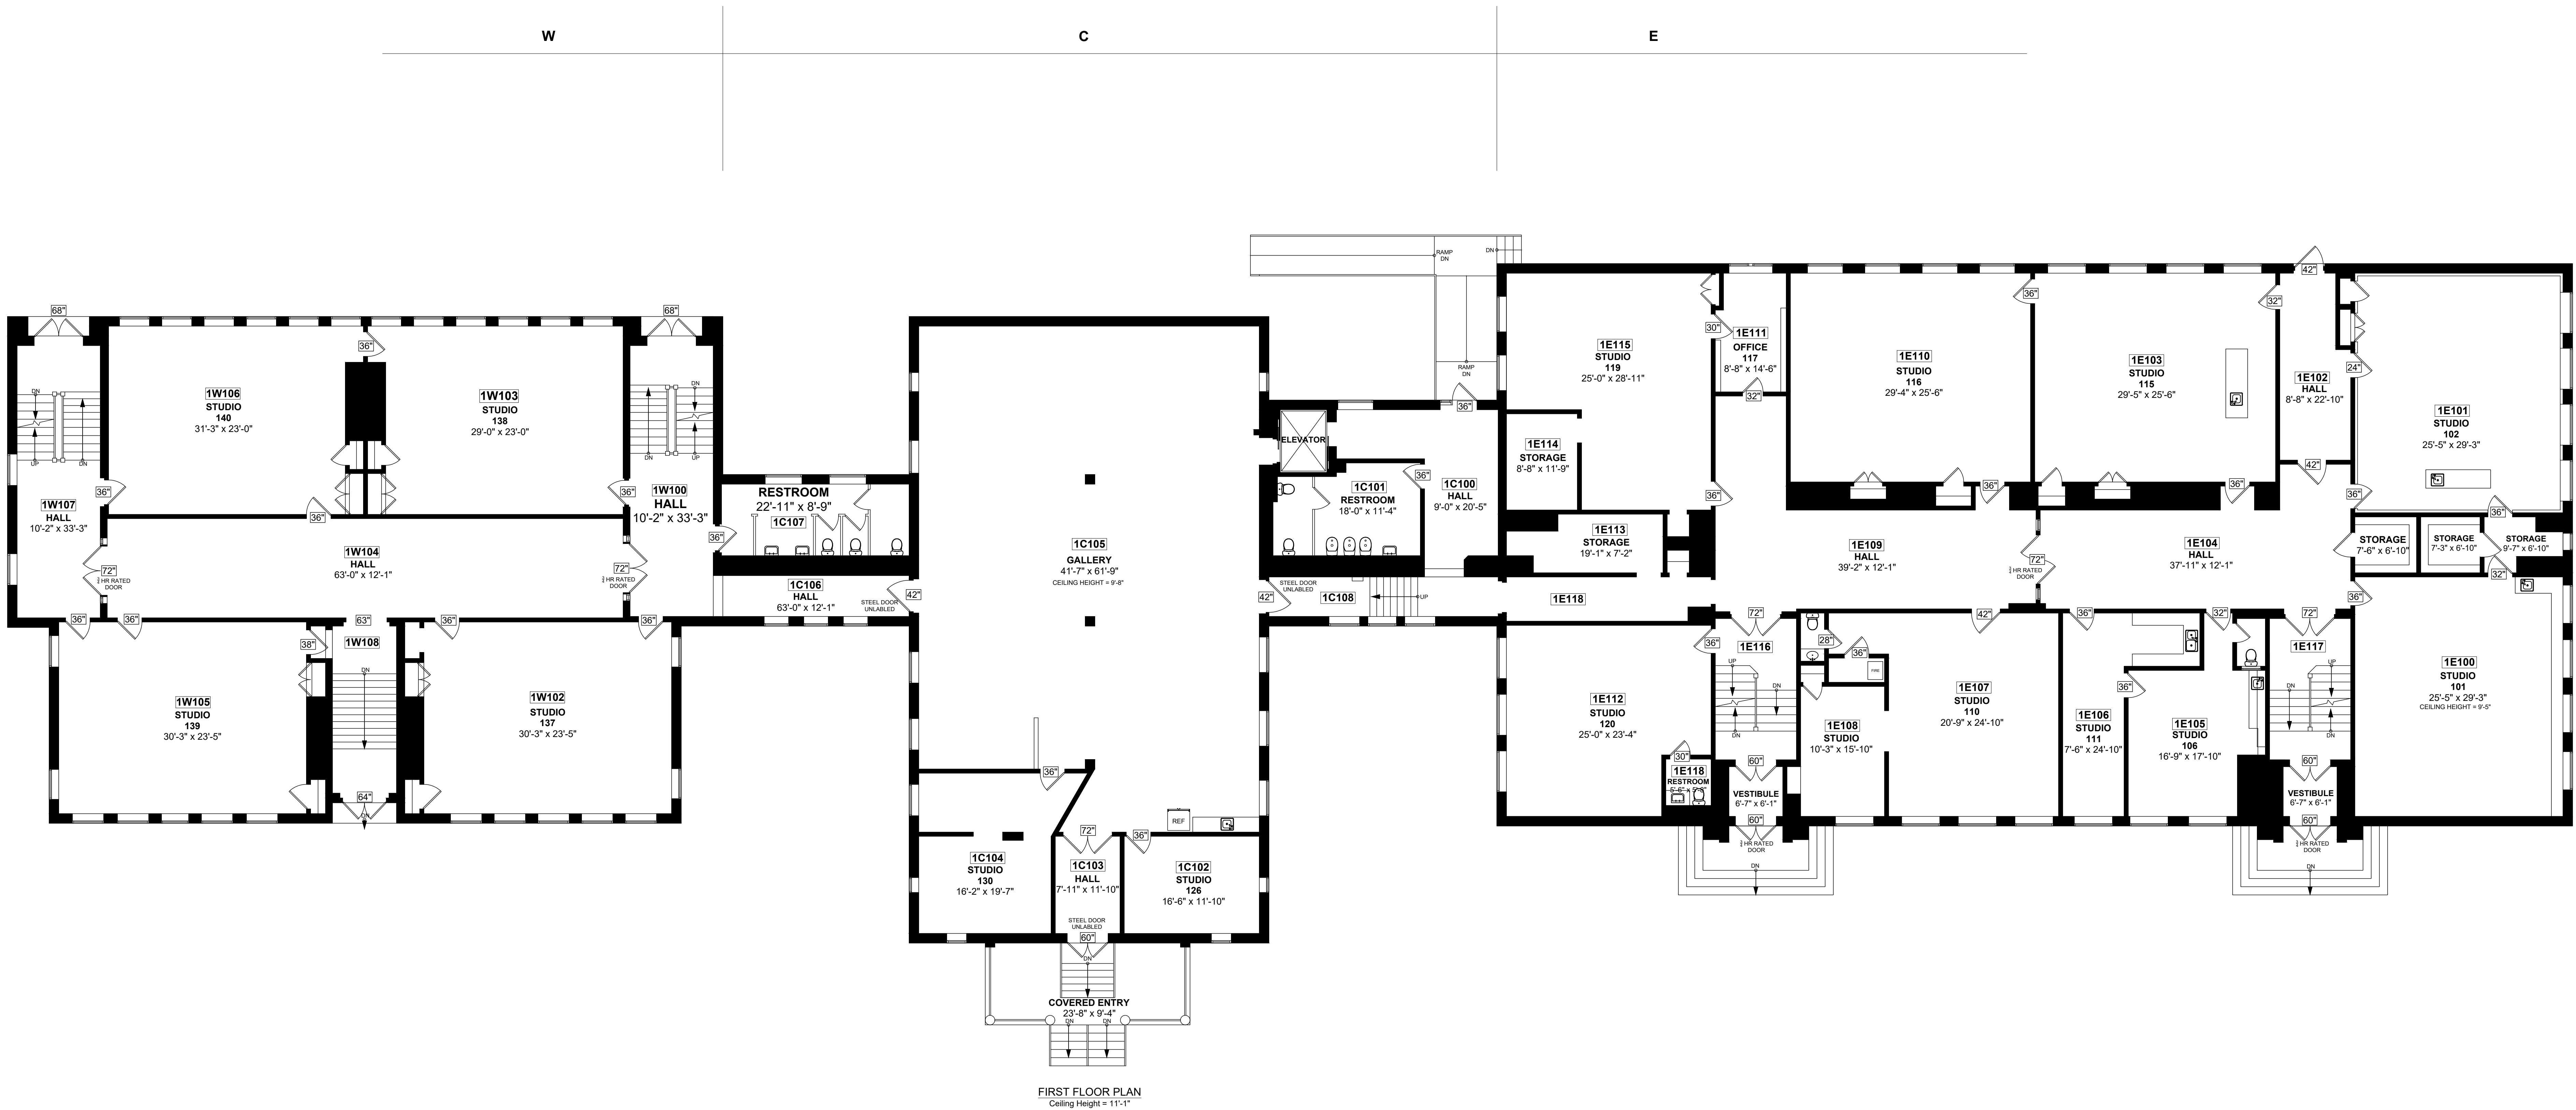

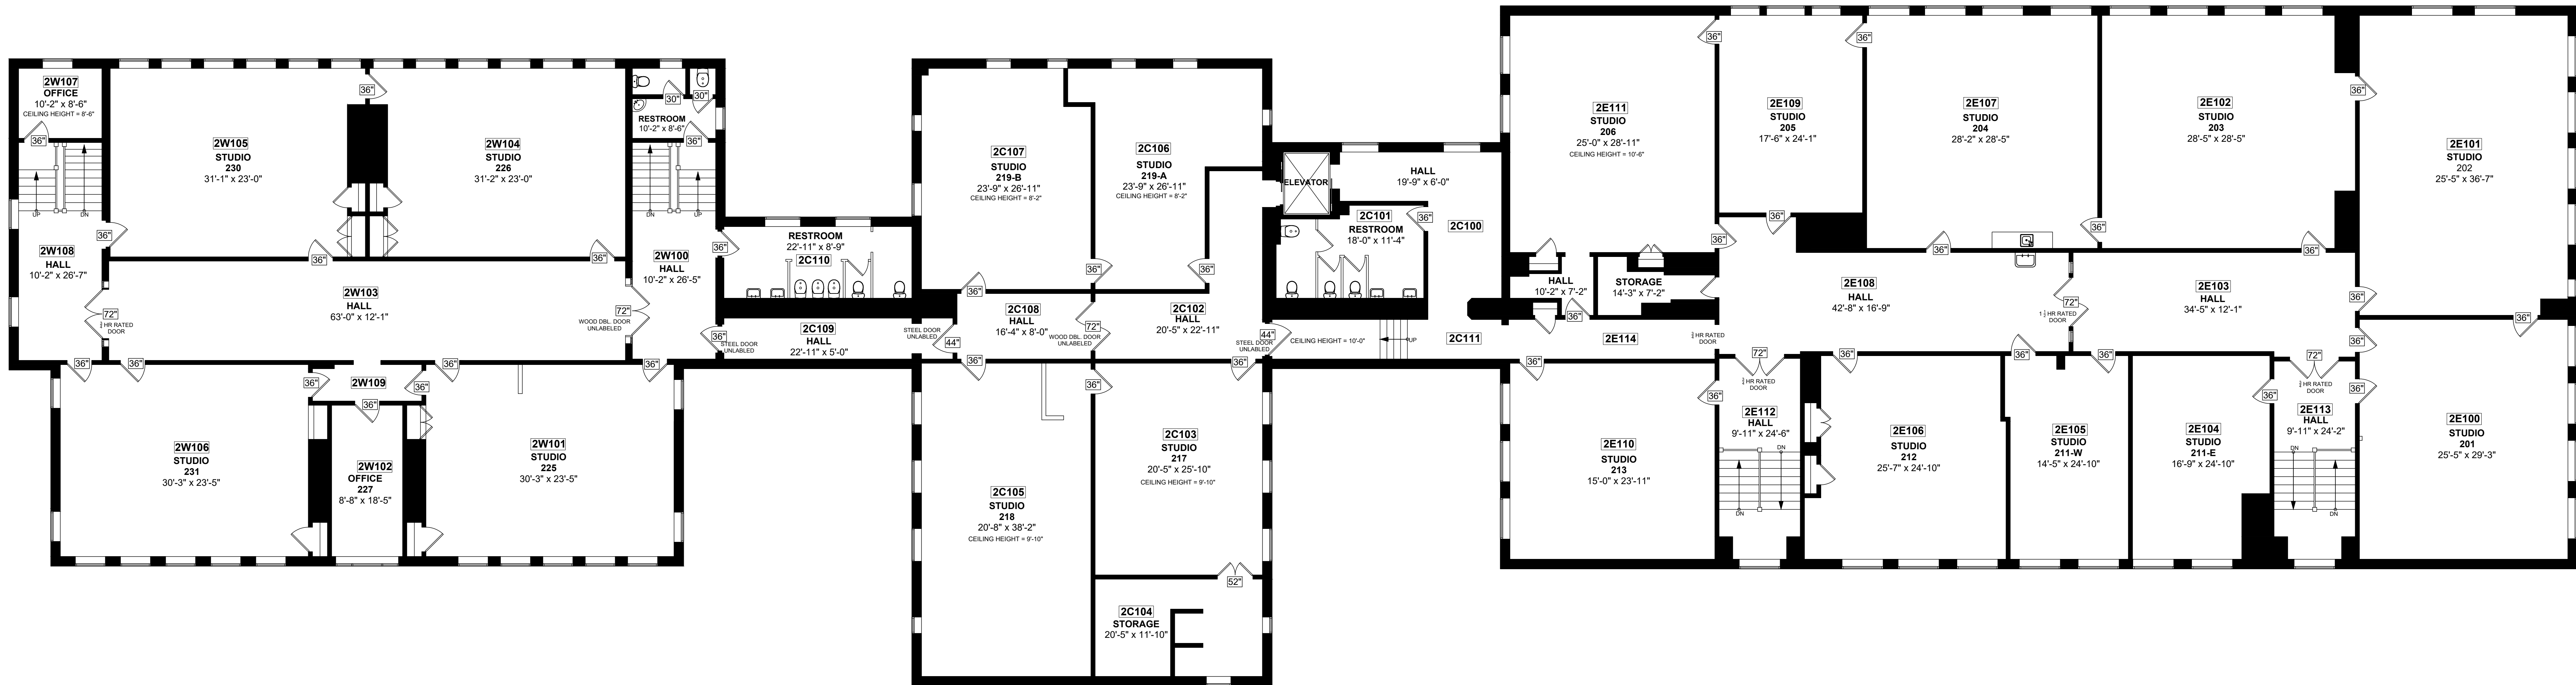

SECOND FLOOR PLAN
Ceiling Height = 13'-2"

1" 1' 2' 4' 8'
Scale 1/8" = 1'-0"

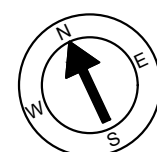

NATIONAL FLOOR PLANS
388 COLUMBUS AVENUE, SUITE 100
BOSTON MA 02116 800-328-0217

63 SUMMER STREET
MAYNARD, MA

FLOOR PLANS

2