



## DOOR SCHEDULE

| MARK | WIDTH | NOTE                          |
|------|-------|-------------------------------|
| 1    | 3'-0" | NEW                           |
| 2    | 7'-0" | SLIDING DOOR, ONE FIXED PANEL |
| 3    | 2'-8" | NEW                           |
| 4    | 3'-0" | NEW                           |
| 5    | 3'-0" | NEW                           |
| 6    | 3'-0" | NEW                           |
| 7    | 3'-0" | EXISTING                      |
| 8    | 3'-0" | EXISTING                      |
| 9    | 3'-0" | NEW                           |
| 10   | 3'-0" | NEW                           |
| 11   | 3'-0" | NEW                           |
| 12   | 3'-0" | EXISTING VAULT DOOR           |
| 13   |       |                               |
|      |       |                               |
|      |       |                               |

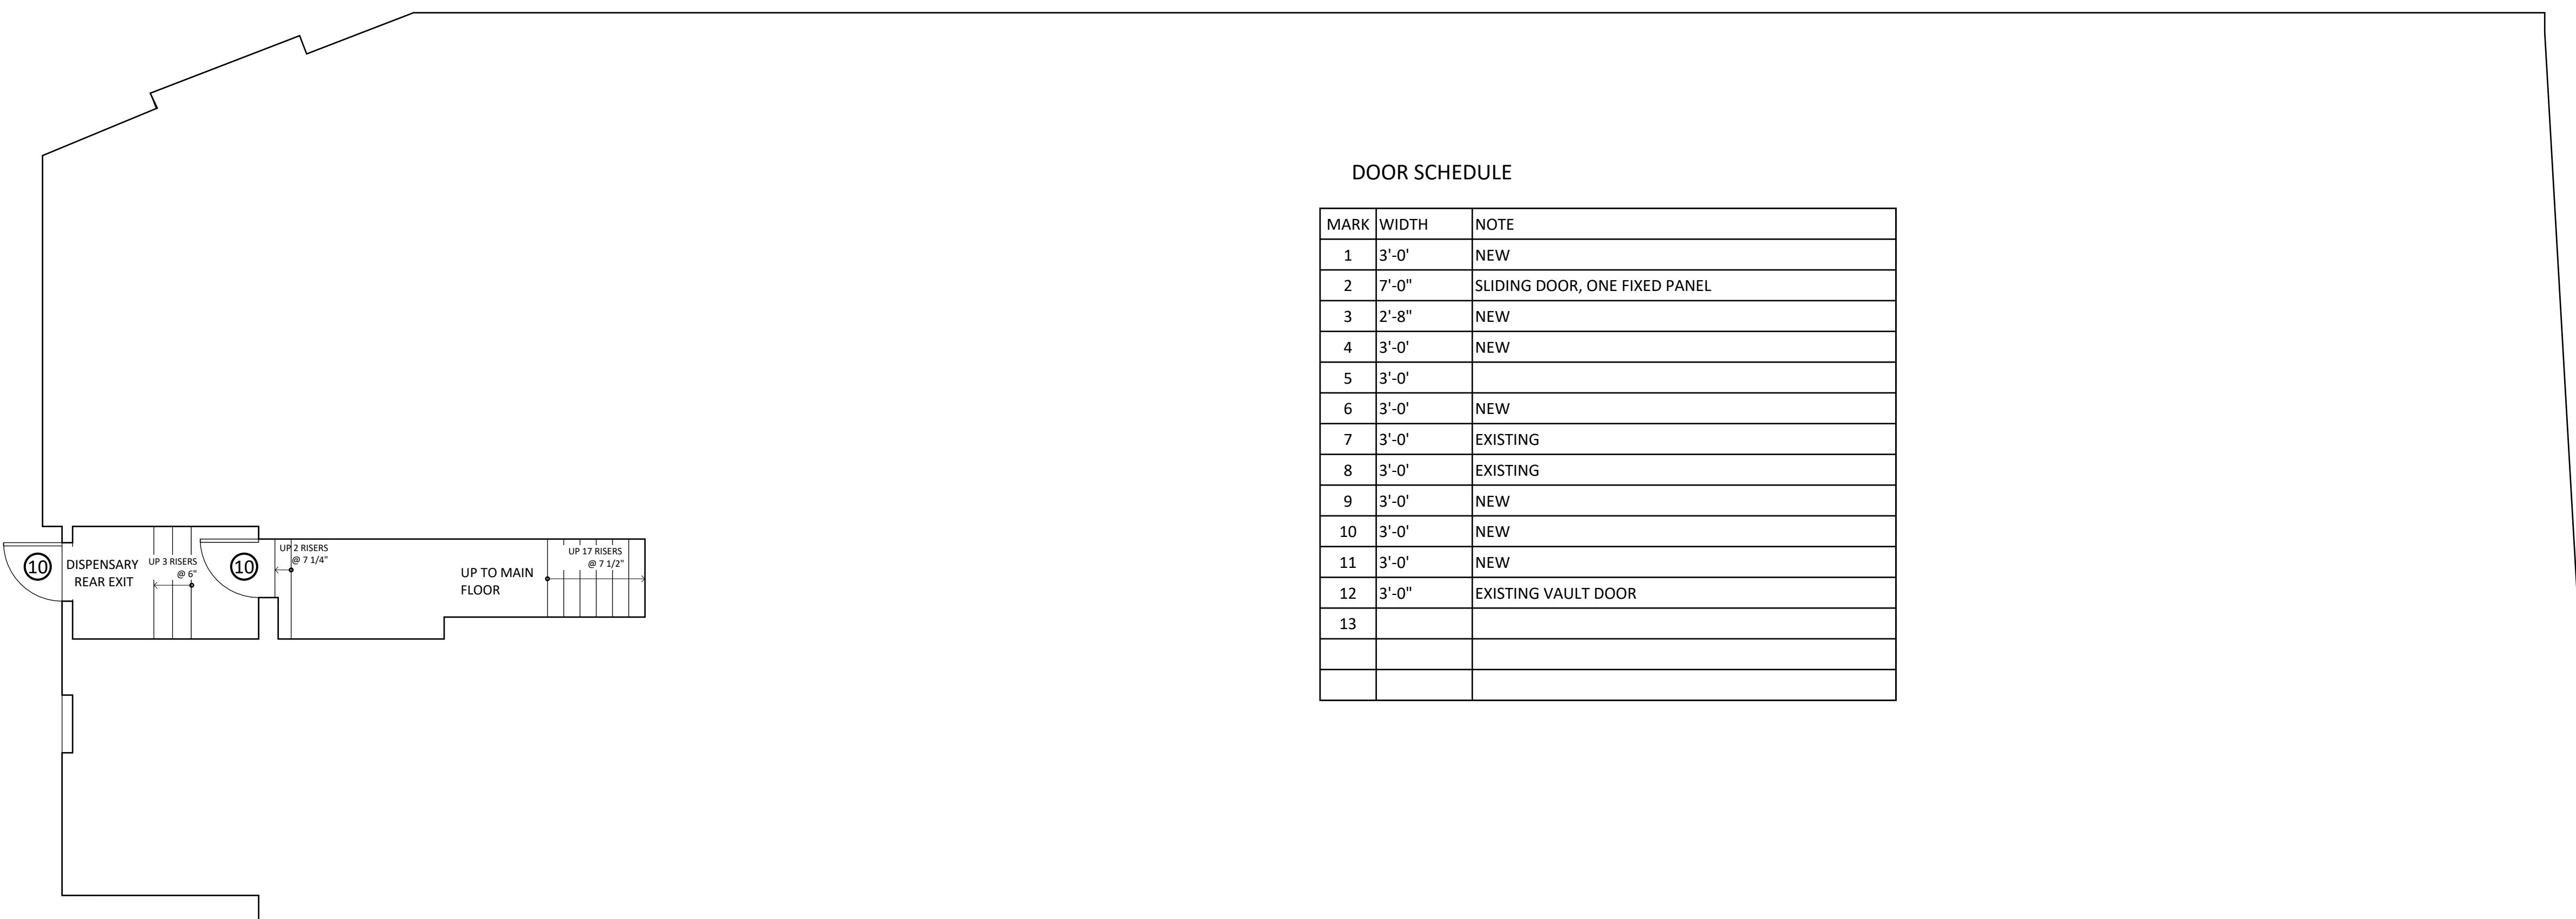

2 LOWER FLOOR PLAN  
SCALE: 3/16" = 1'-0"

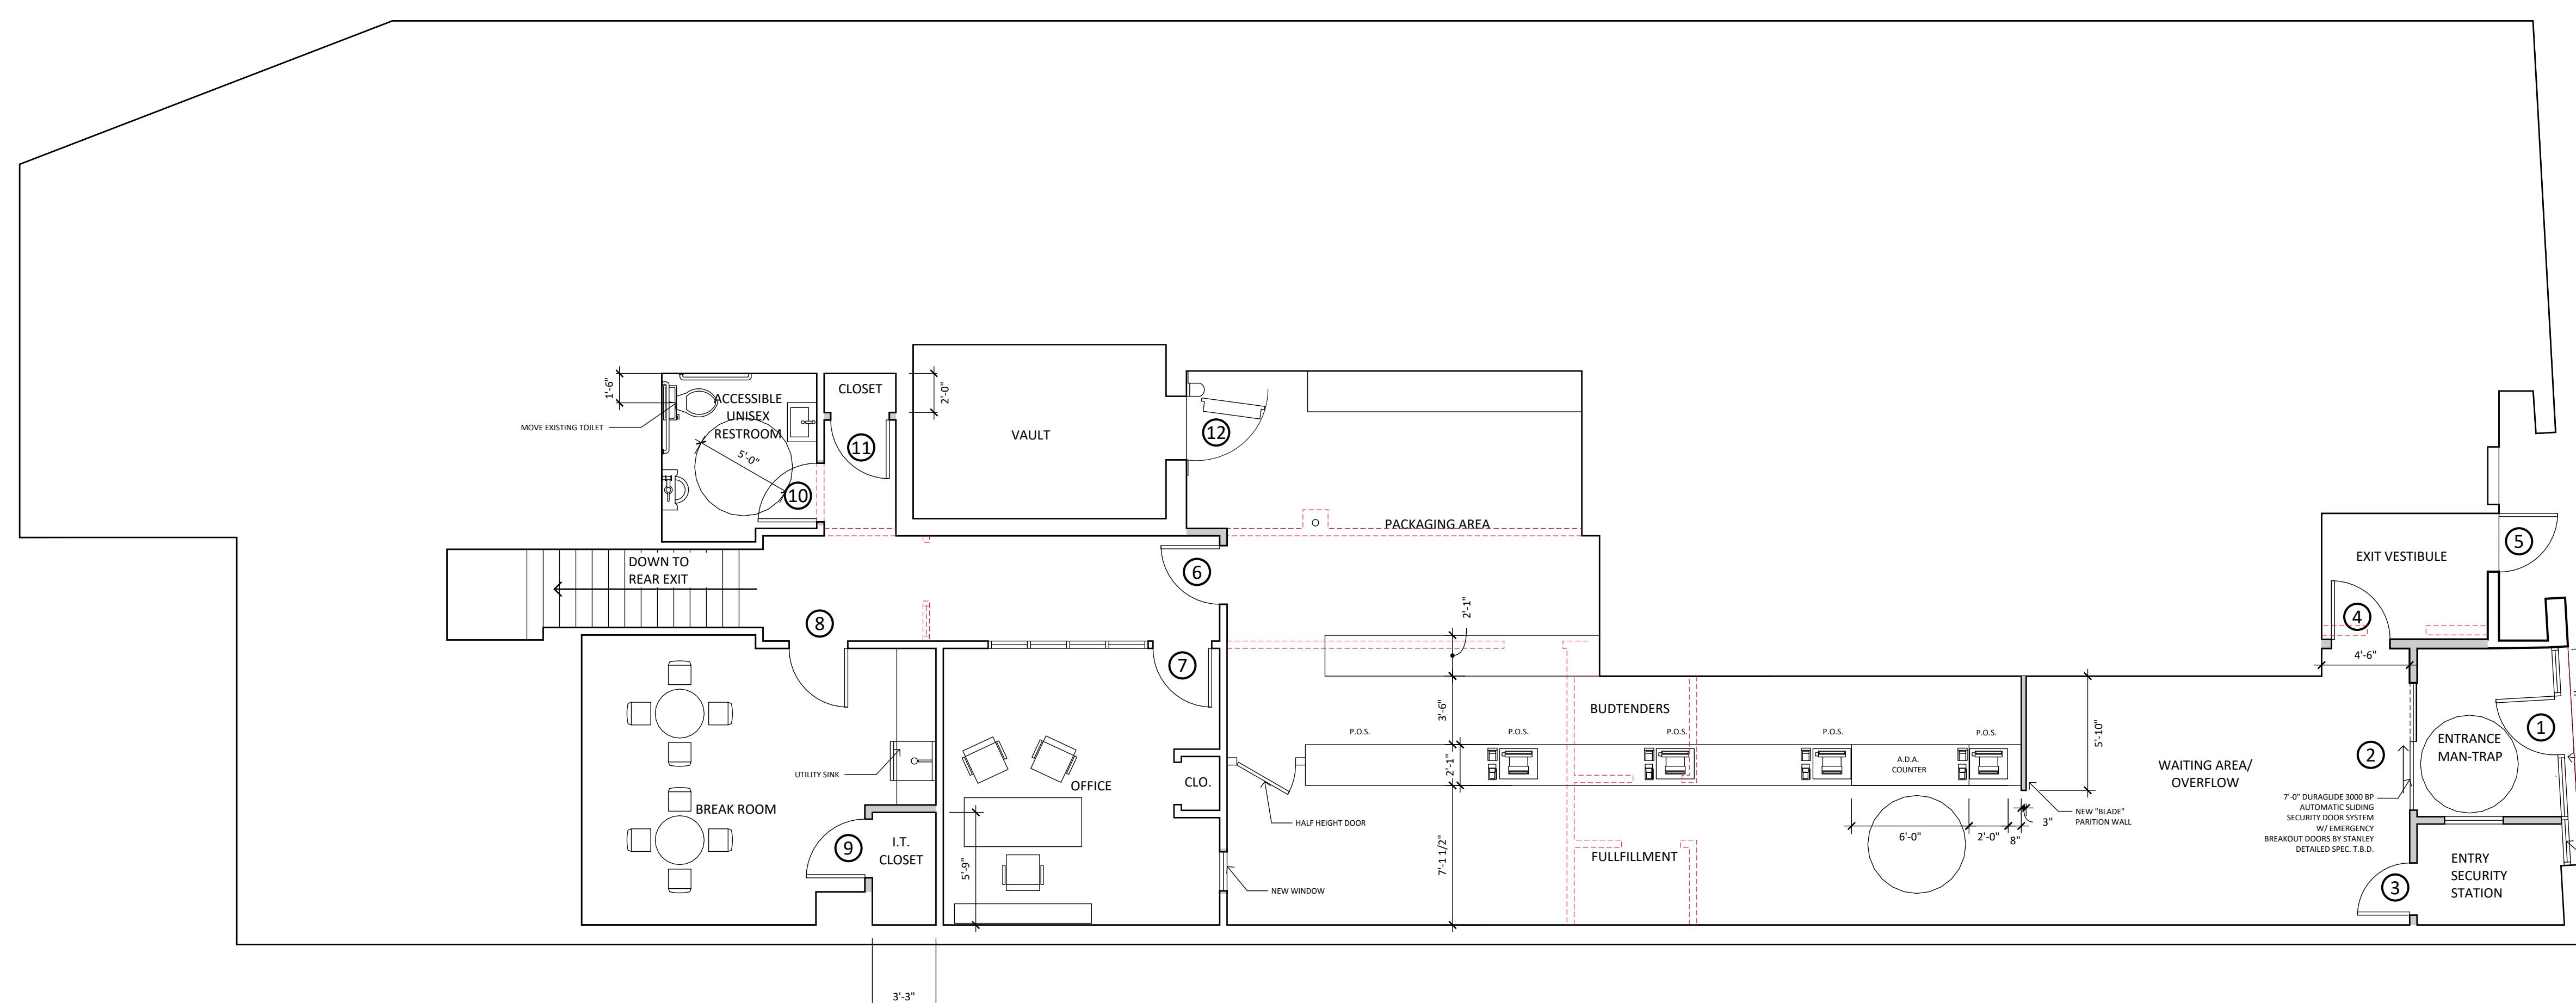

1 MAIN FLOOR PLAN  
SCALE: 3/16" = 1'-0"

“Exhibit A”

PROJECT NAME  
SUGARLOAF  
DISPENSARY

CLIENT  
FLAVIA HUNGARO

PROJECT ADDRESS  
25 NASON ST TENANT 2  
MAYNARD, MA

PROJECT NUMBER  
2016

DRAWN BY / CHECKED BY  
JL/WTH

ISSUE DATE  
12.16.2020

PHASE  
SCHEMATIC DESIGN  
NOT FOR CONSTRUCTION

REVISIONS

SHEET TITLE  
PROPOSED FLOOR PLAN

SHEET  
A100