



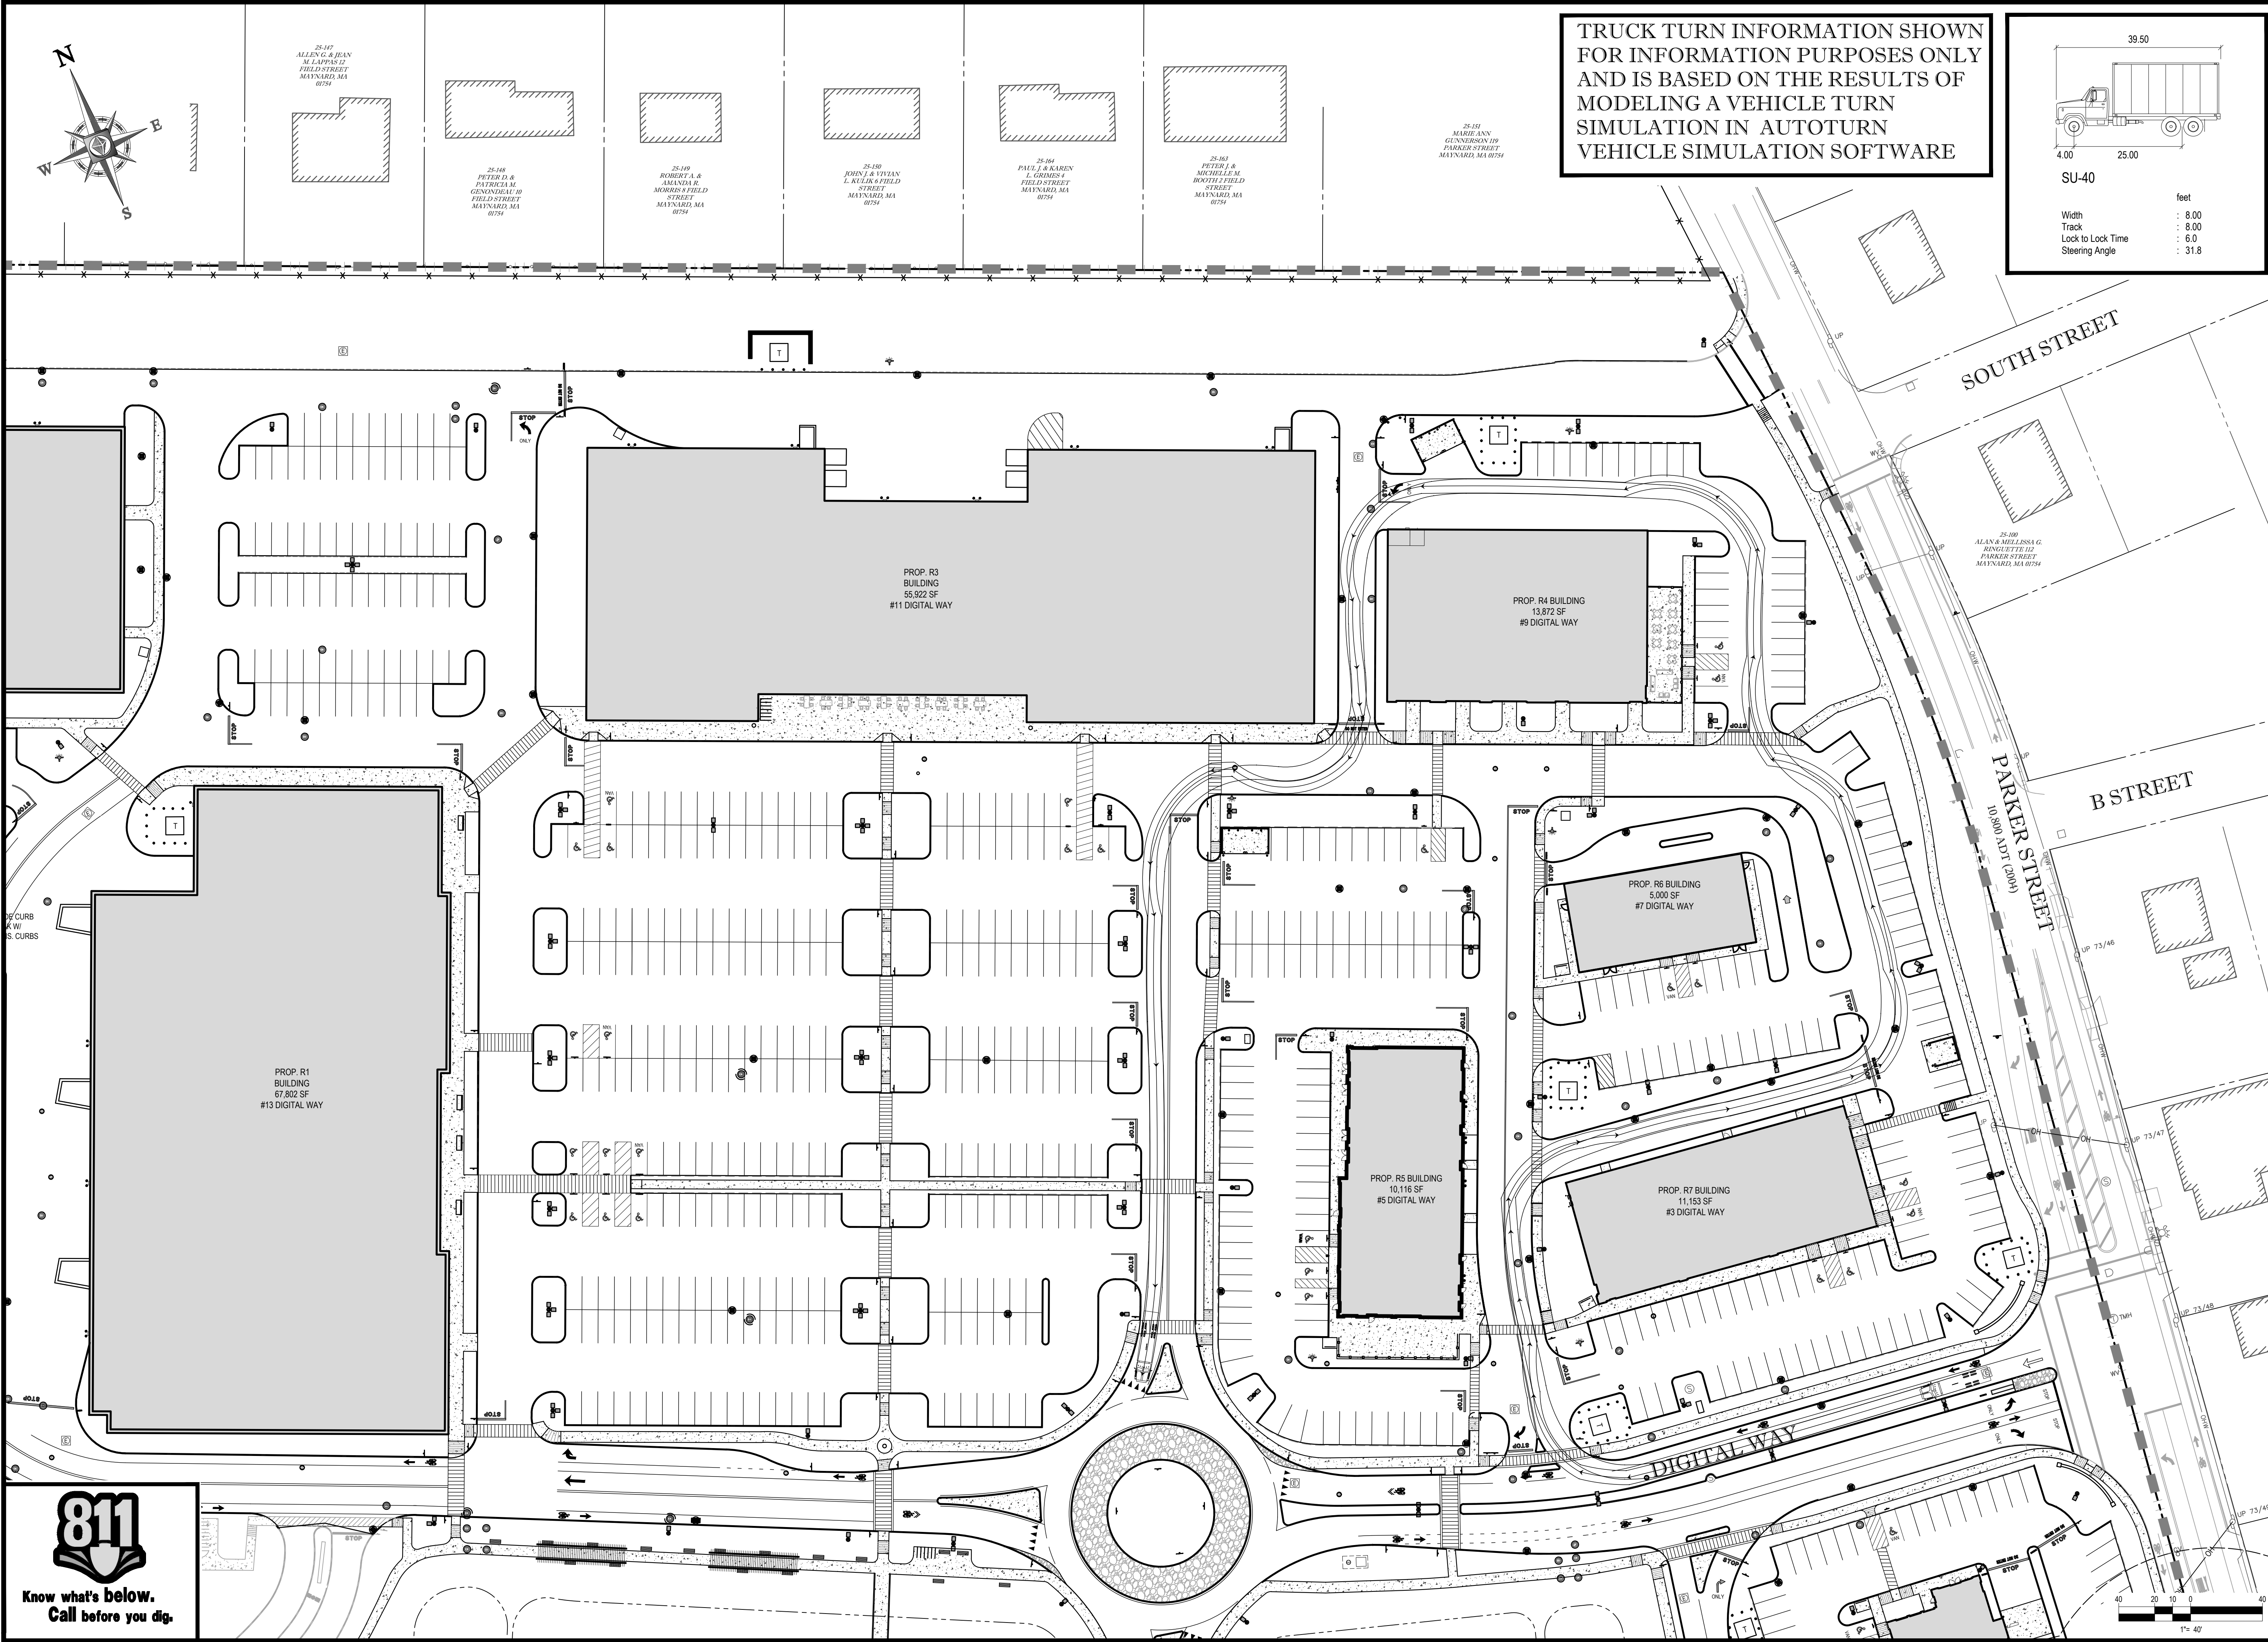

TRUCK TURN INFORMATION SHOWN
FOR INFORMATION PURPOSES ONLY
AND IS BASED ON THE RESULTS OF
MODELING A VEHICLE TURN
SIMULATION IN AUTOTURN
VEHICLE SIMULATION SOFTWARE

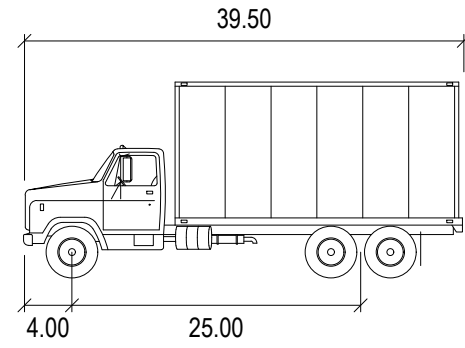

SU-40

Width	8.00
Track	8.00
Lock to Lock Time	6.0
Steering Angle	31.8

BOHLER ENGINEERING

SITE PLANNING, CONSTRUCTION, ENGINEERING, LANDSCAPE ARCHITECTURE
LAND SURVEYING, PROGRAM MANAGEMENT, PERMITTING SERVICES, TRANSPORTATION SERVICES
SUSTAINABLE DESIGN

UPSTATE NEW YORK
ALBANY, NY
BOSTON, MA
NEW YORK, NY
NEW JERSEY, NJ
PHILADELPHIA, PA
SEAFORD, DE
REHOBOTH BEACH, DE
ATLANTA, GA
NORTHERN VIRGINIA
SOUTH FLORIDA
DALLAS, TX

REVISIONS			
REV	DATE	COMMENT	BY
1			
2			
3			
4			
5			
6			
7			
8			
9			
10			
10A			
10B			
13			
14			
15			

PRELIMINARY

PROJECT No.: W161189
DRAWN BY: AWP/CFD
CHECKED BY: NEM/JAK
DATE: 01/15/2020
SCALE: AS NOTED
CAD I.D.: W161189SS15

SITE DEVELOPMENT PLANS
FOR

CAPITAL GROUP PROPERTIES

MAYNARD CROSSING

LOCATION OF SITE
MAP #25 & LOTS #152 & 152-1
129 PARKER STREET (ROUTE 27)
TOWN OF MAYNARD
MIDDLESEX COUNTY
MASSACHUSETTS

BOHLER ENGINEERING

352 TURNPIKE ROAD
SOUTHBOROUGH, MA 01772
Phone: (508) 480-9900
Fax: (508) 480-9080
www.BohlerEngineering.com


J.A. KUCICH

PROFESSIONAL ENGINEER
MASSACHUSETTS LICENSE No. 41630
CONNECTICUT LICENSE No. 26177
RHODE ISLAND LICENSE No. 9616
MAINE LICENSE No. 12953


SHEET TITLE:
R4 BUILDING DELIVERY BOX TRUCK

SHEET NUMBER:
1
OF 1


REV 0 - 01/15/2020

 

Know what's below.
Call before you dig.

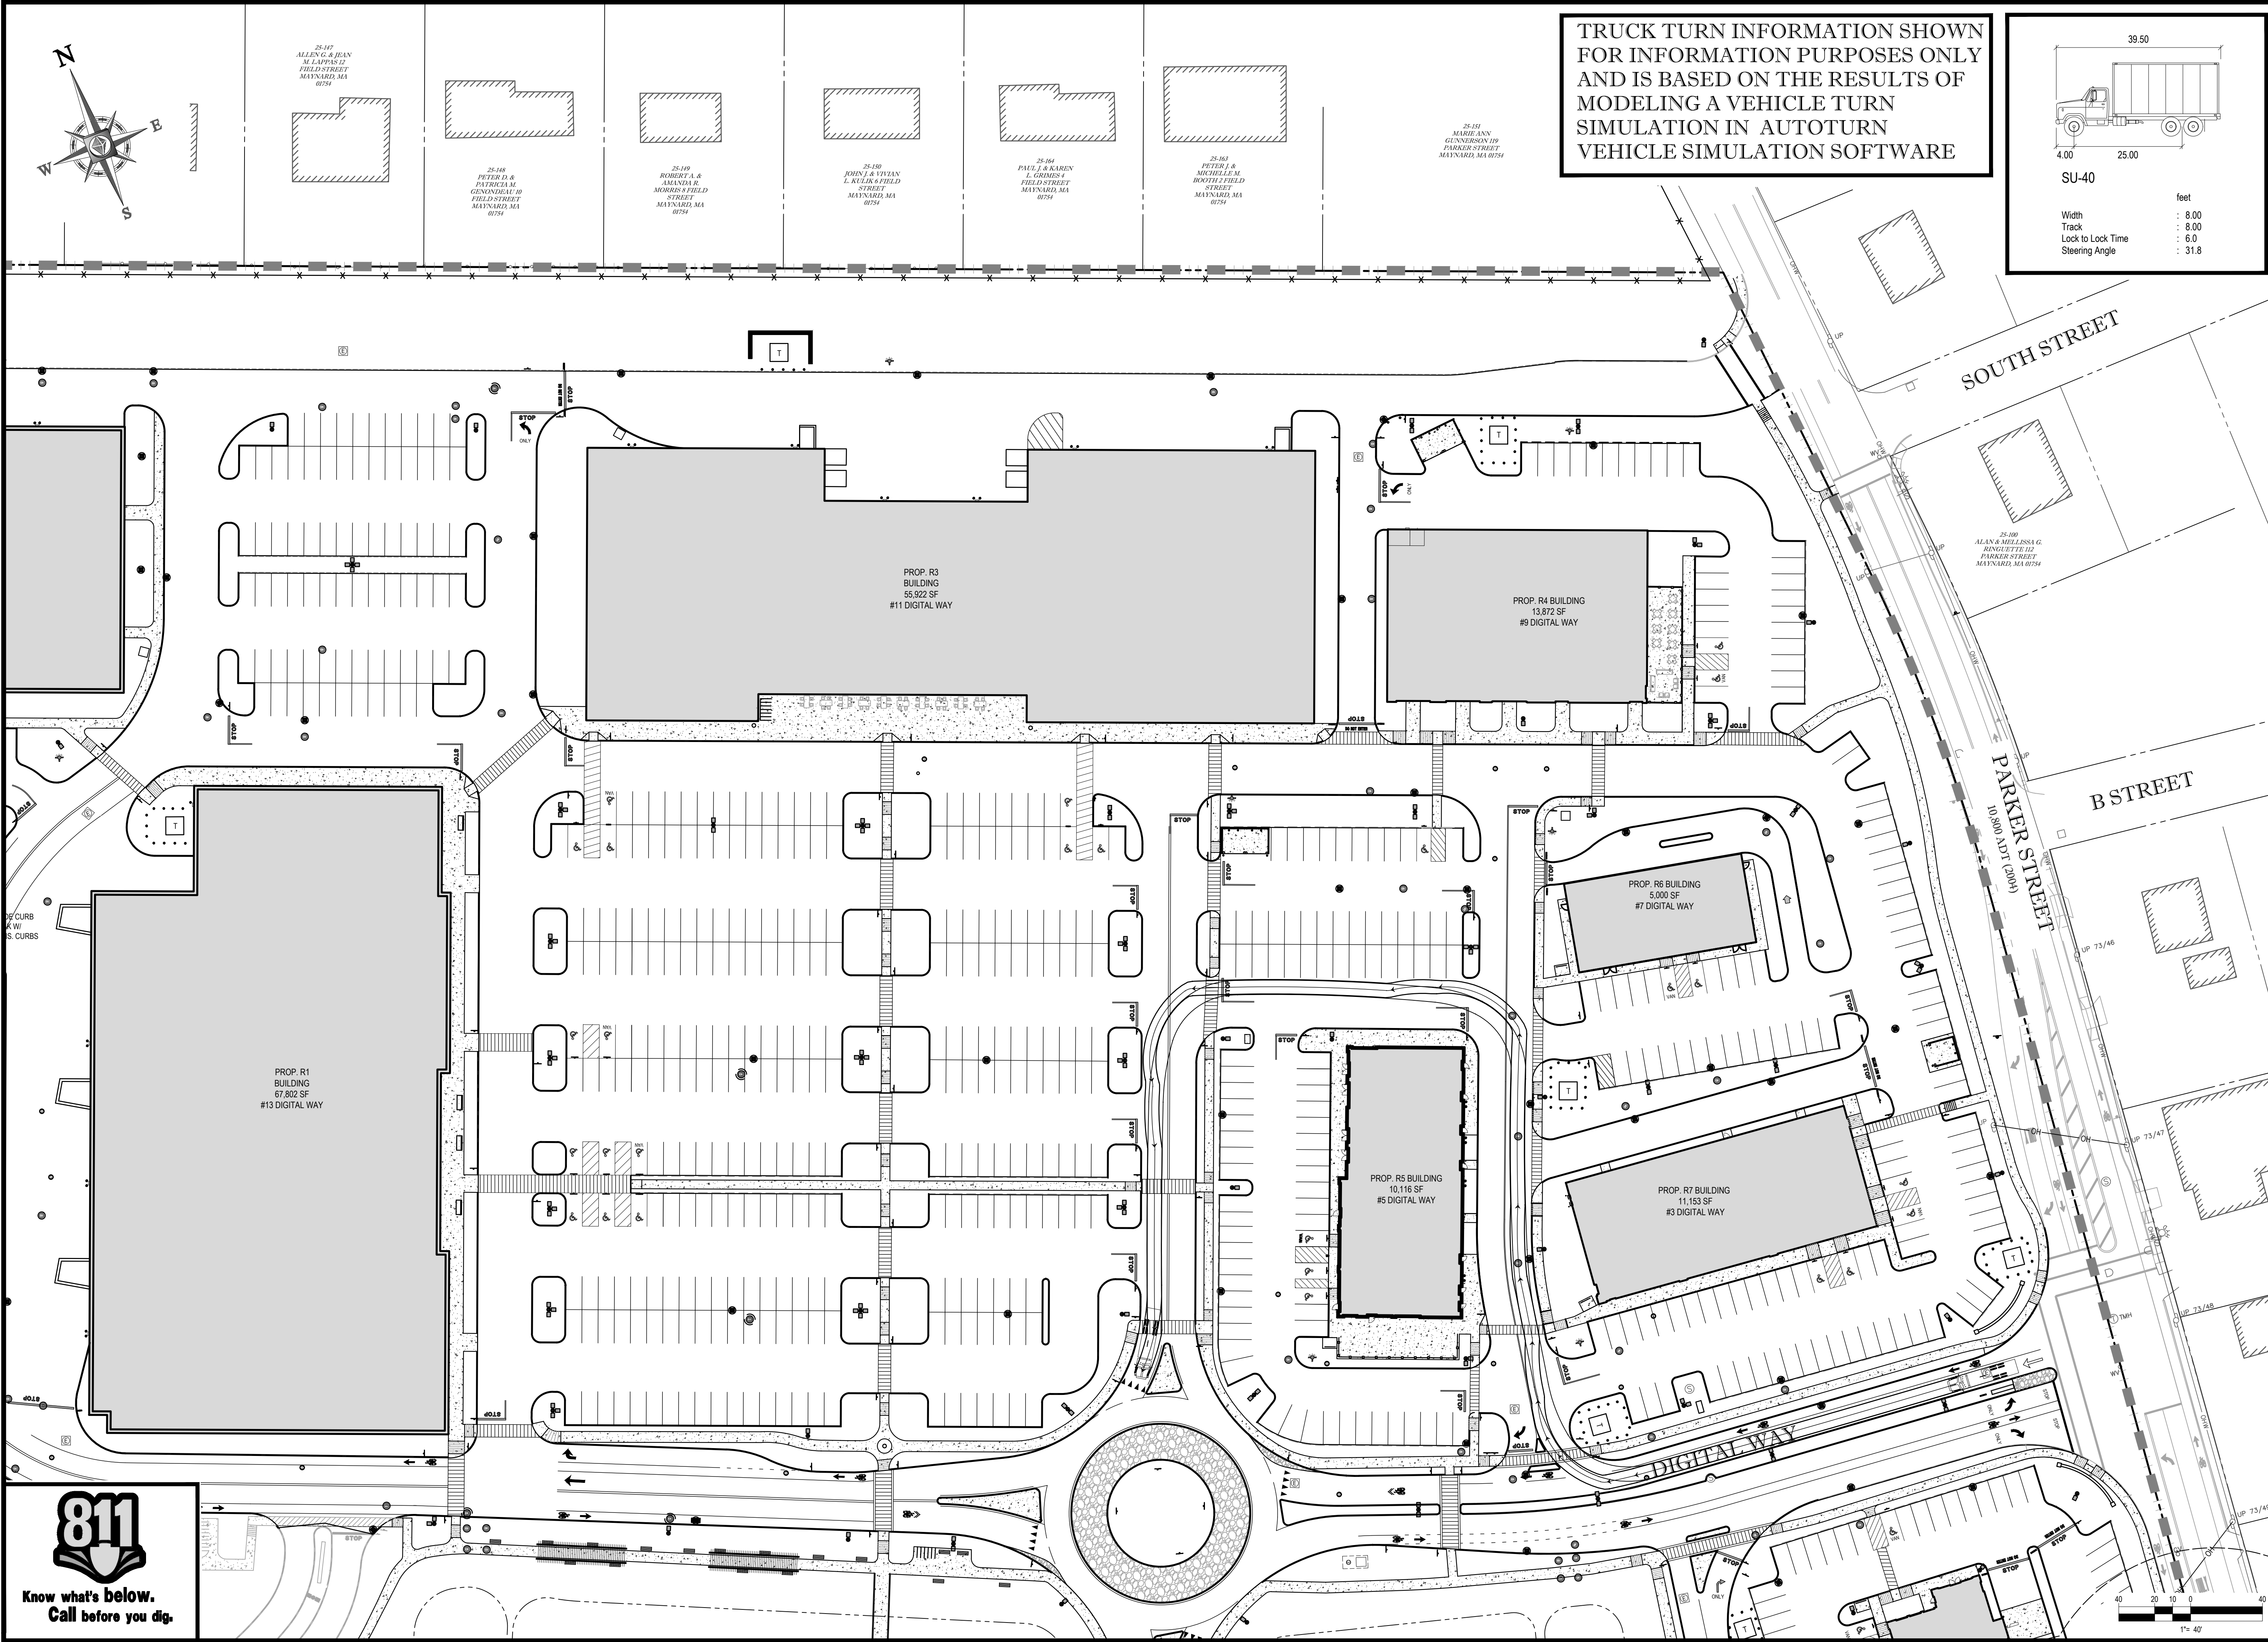

TRUCK TURN INFORMATION SHOWN
FOR INFORMATION PURPOSES ONLY
AND IS BASED ON THE RESULTS OF
MODELING A VEHICLE TURN
SIMULATION IN AUTOTURN
VEHICLE SIMULATION SOFTWARE

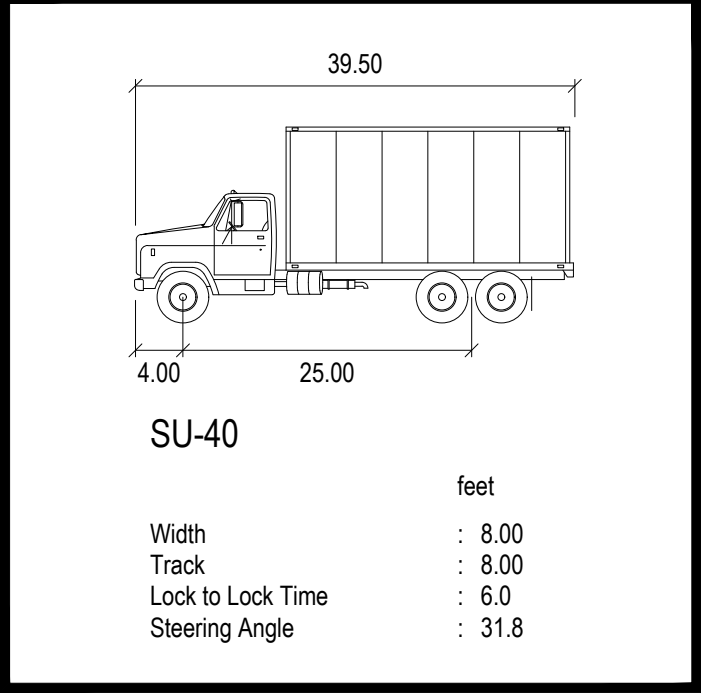

BOHLER
ENGINEERING

352 TURNPIKE ROAD
SOUTHBOROUGH, MA 01772
Phone: (508) 480-9900
Fax: (508) 480-9080
www.BohlerEngineering.com

PROFESSIONAL ENGINEER
MASSACHUSETTS LICENSE NO. 41530
CONNECTICUT LICENSE NO. 26177
RHODE ISLAND LICENSE NO. 9616
MAINE LICENSE NO. 12553

REVISIONS			
REV	DATE	COMMENT	BY
1			
2			
3			
4			
5			
6			
7			
8			
9			
10			
10A			
10B			
13			
14			
15			

PRELIMINARY

PROJECT No.: W161189
DRAWN BY: AWP/CFD
CHECKED BY: NEM/JAK
DATE: 01/15/2020
SCALE: AS NOTED
CAD I.D.: W161189SS15

PROJECT: **SITE DEVELOPMENT PLANS**
FOR

CAPITAL GROUP
PROPERTIES

MAYNARD CROSSING

LOCATION OF SITE
MAP #25 & LOTS #152 & 152-1
129 PARKER STREET (ROUTE 27)
TOWN OF MAYNARD
MIDDLESEX COUNTY
MASSACHUSETTS

BOHLER
ENGINEERING

352 TURNPIKE ROAD
SOUTHBOROUGH, MA 01772
Phone: (508) 480-9900
Fax: (508) 480-9080
www.BohlerEngineering.com

J.A. KUCICH


PROFESSIONAL ENGINEER
MASSACHUSETTS LICENSE NO. 41530
CONNECTICUT LICENSE NO. 26177
RHODE ISLAND LICENSE NO. 9616
MAINE LICENSE NO. 12553

SHEET TITLE:
R5 BUILDING DELIVERY BOX TRUCK


SHEET NUMBER:
1
OF 1

REV 0 - 01/15/2020

P:\161189\Drawings\Plan_Serial\REV15\DWG15161189.dwg, 03 - Truck Turn Site B, 10/26/2014, 4:26:00 PM, cdelosio, AutoCAD PDF (General Documentation) plot3, Previous paper size (24.00 x 36.00 inches), 11

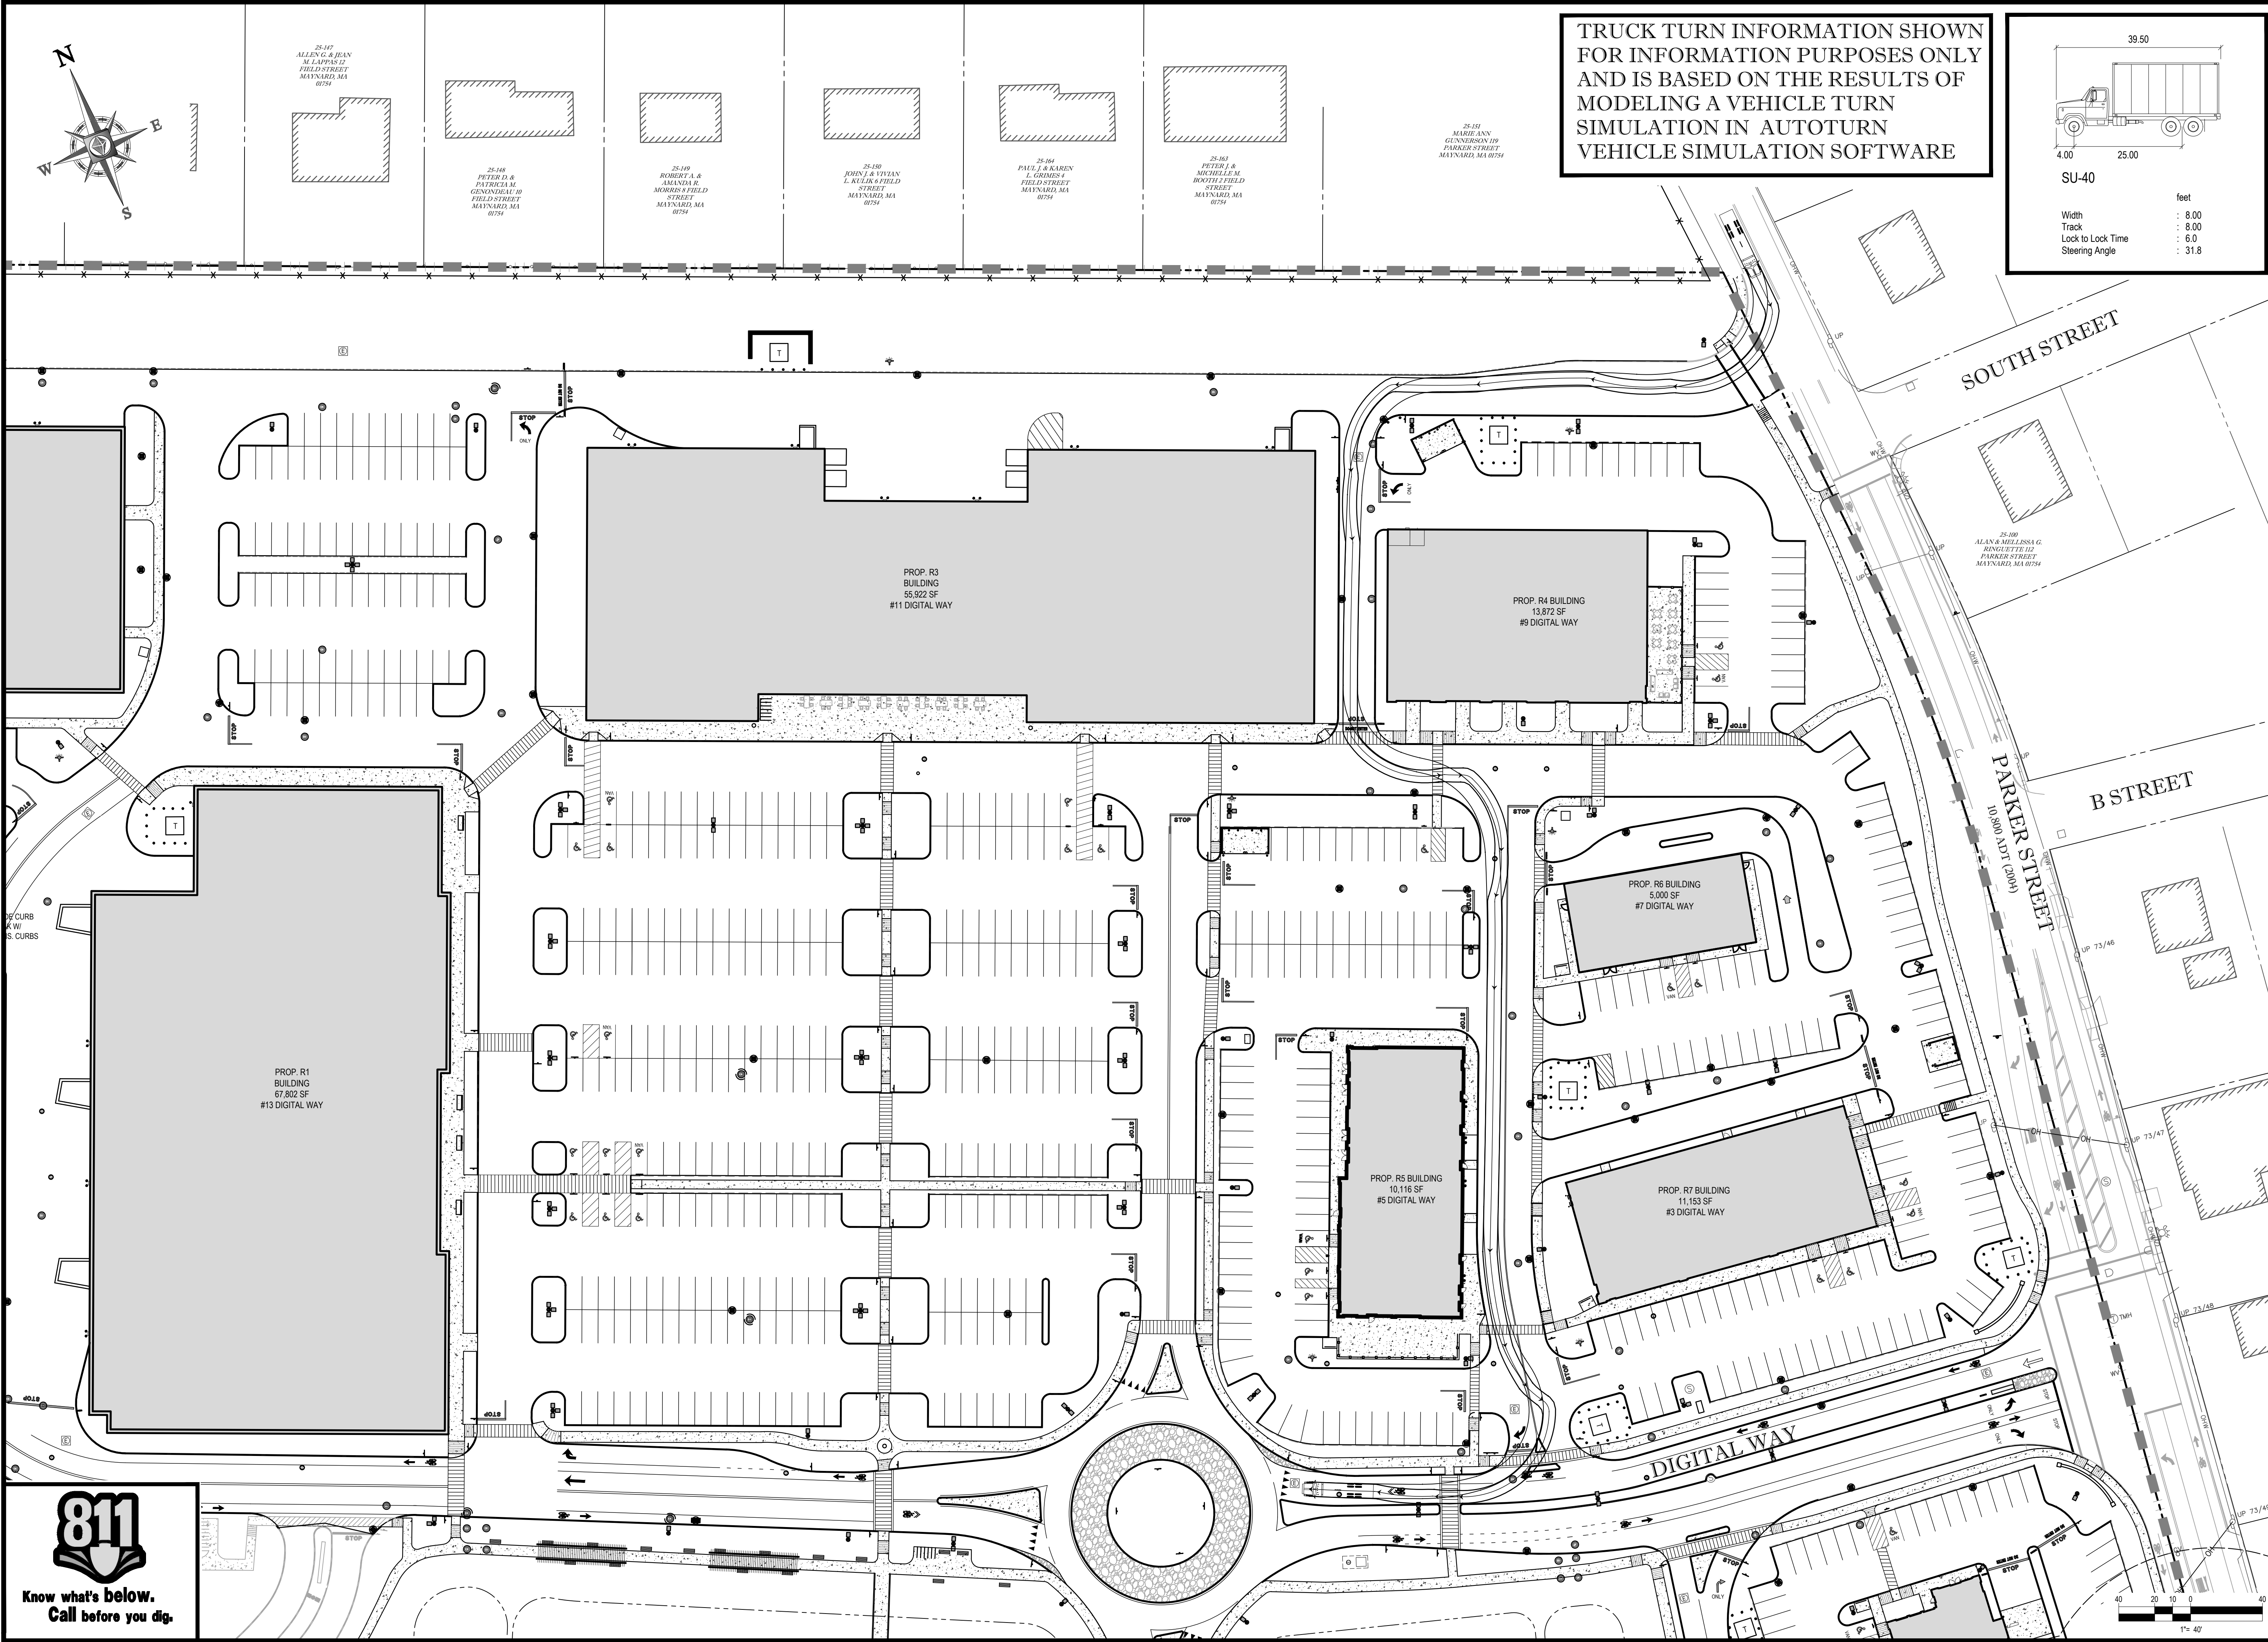

TRUCK TURN INFORMATION SHOWN
FOR INFORMATION PURPOSES ONLY
AND IS BASED ON THE RESULTS OF
MODELING A VEHICLE TURN
SIMULATION IN AUTOTURN
VEHICLE SIMULATION SOFTWARE

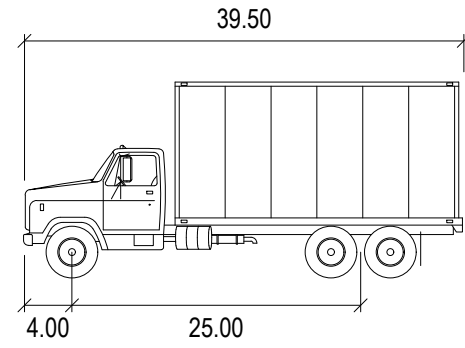

SU-40

Width	8.00
Track	8.00
Lock to Lock Time	6.0
Steering Angle	31.8

BOHLER
ENGINEERING



SITE DESIGN CONSULTING ENGINEERING
LAND SURVEYING PROGRAM MANAGEMENT PERMITTING SERVICES TRANSPORTATION SERVICES
SUSTAINABLE DESIGN
UPSTATE NEW YORK
ALBANY, NY
BOSTON, MA
NEW JERSEY
NEW YORK, NY
PALESTERO, NY
ROCHESTER, NY
SARASOTA, FL
SOUTH BEND, IN
SOUTH DAKOTA
SOUTH FLORIDA
TAMPA, FL
TULSA, OK
WASHINGTON, DC
WICHITA, KS
WILMINGTON, DE
YONKERS, NY

REVISIONS

REV	DATE	COMMENT	BY
1			
2			
3			
4			
5			
6			
7			
8			
9			
10			
10A			
10B			
13			
14			
15			

PRELIMINARY

PROJECT No.: W161189
DRAWN BY: AWP/CFD
CHECKED BY: NEM/JAK
DATE: 01/15/2020
SCALE: AS NOTED
CAD I.D.: W161189SS15

PROJECT: **SITE
DEVELOPMENT
PLANS**
FOR



MAYNARD CROSSING

LOCATION OF SITE
MAP #25 & LOTS #152 & 152-1
129 PARKER STREET (ROUTE 27)
TOWN OF MAYNARD
MIDDLESEX COUNTY
MASSACHUSETTS



352 TURNPIKE ROAD
SOUTHBOROUGH, MA 01772
Phone: (508) 480-9900
Fax: (508) 480-9080
www.BohlerEngineering.com

J.A. KUCICH

PROFESSIONAL ENGINEER
MASSACHUSETTS LICENSE No. 41630
CONNECTICUT LICENSE No. 26177
RHODE ISLAND LICENSE No. 9616
MAINE LICENSE No. 12953


SHEET TITLE:
**R5 BUILDING
DELIVERY
REAR ACCESS
BOX TRUCK**

SHEET NUMBER:
1
OF 1


REV 0 - 01/15/2020



Know what's below.
Call before you dig.

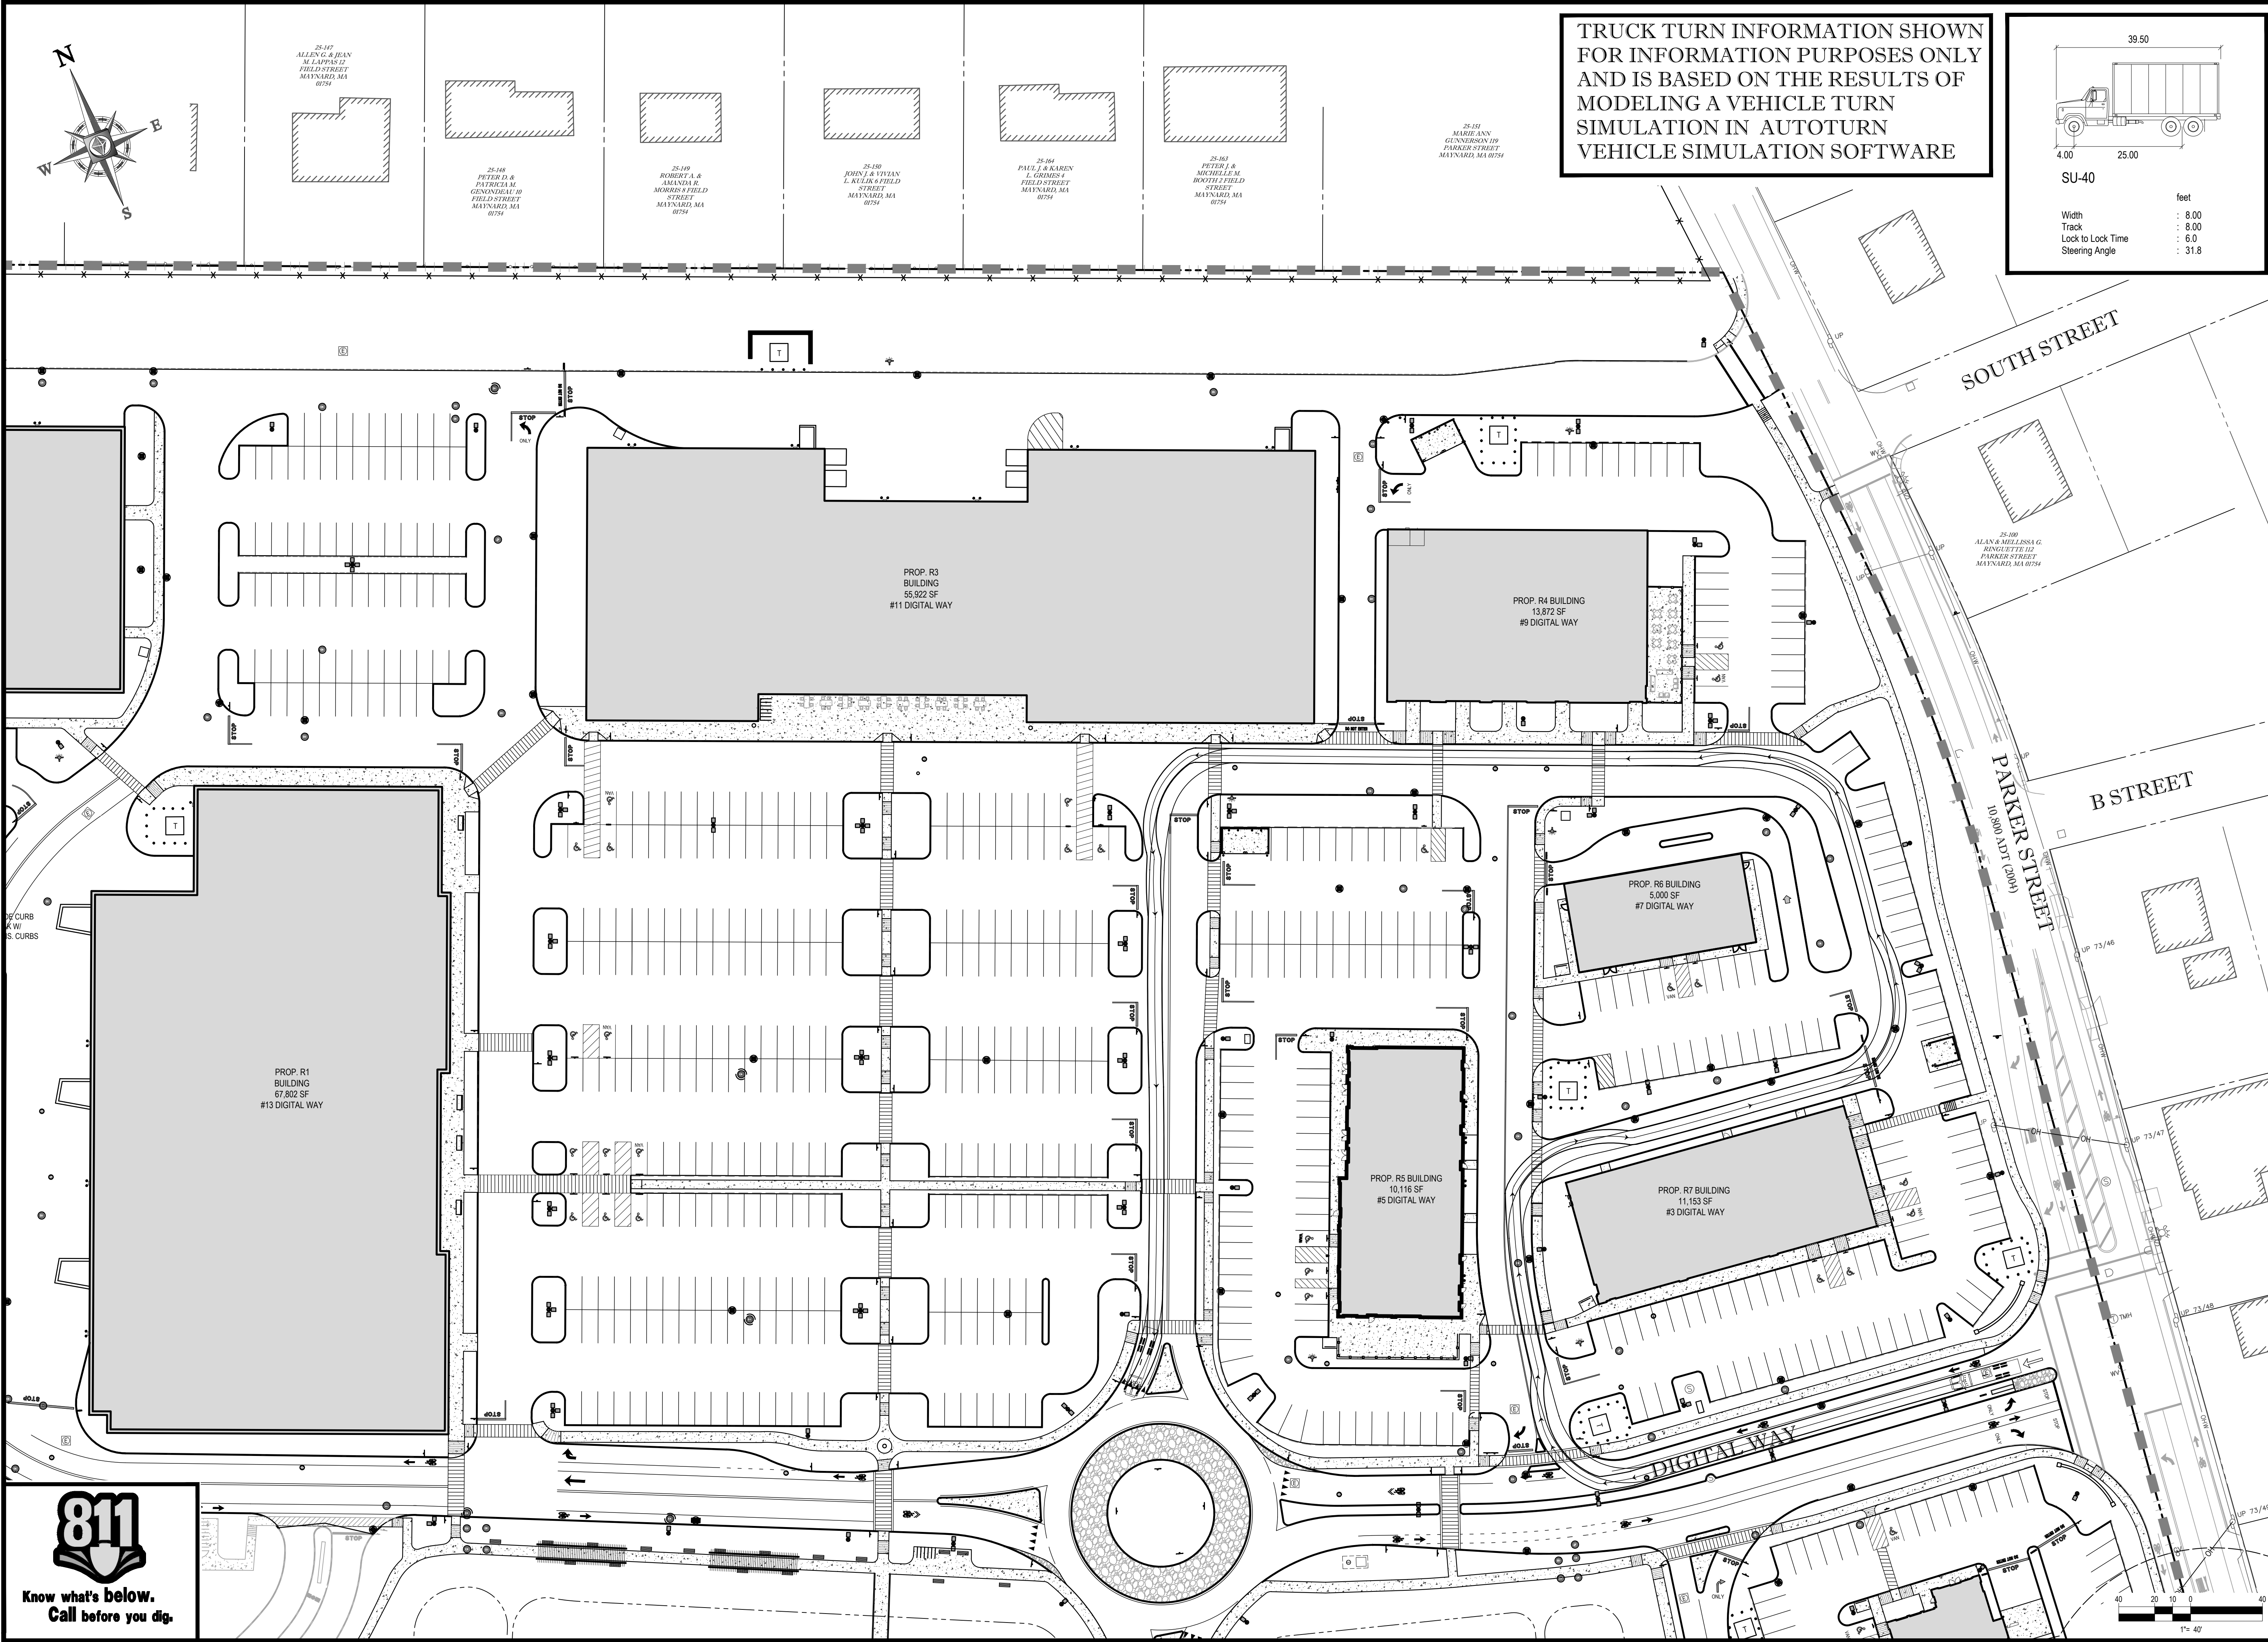

TRUCK TURN INFORMATION SHOWN
FOR INFORMATION PURPOSES ONLY
AND IS BASED ON THE RESULTS OF
MODELING A VEHICLE TURN
SIMULATION IN AUTOTURN
VEHICLE SIMULATION SOFTWARE

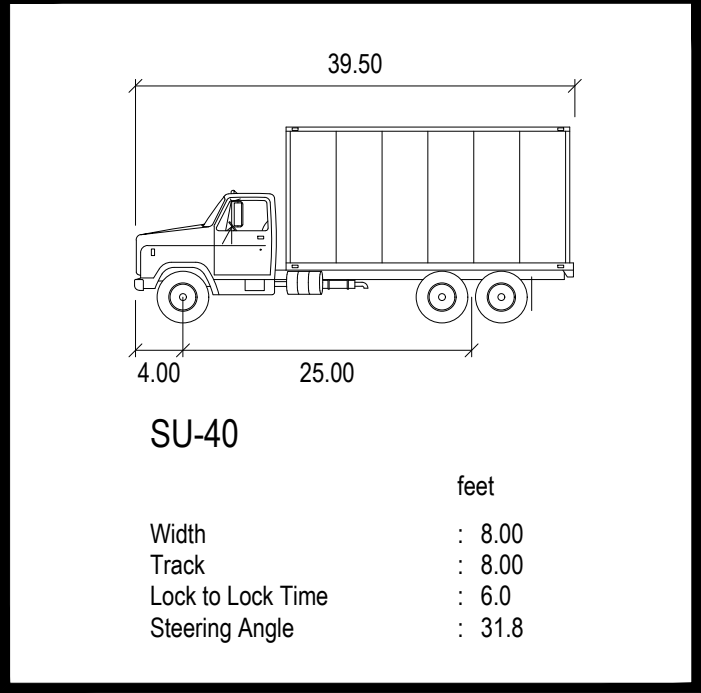

BOHLER ENGINEERING

PROFESSIONAL ENGINEER
MASSACHUSETTS LICENSE NO. 41530
CONNECTICUT LICENSE NO. 26177
RHODE ISLAND LICENSE NO. 9616
MAINE LICENSE NO. 12553

352 TURNPIKE ROAD
SOUTHBOROUGH, MA 01772
Phone: (508) 480-9900
Fax: (508) 480-9080
www.BohlerEngineering.com

REVISIONS			
REV	DATE	COMMENT	BY
1			
2			
3			
4			
5			
6			
7			
8			
9			
10			
10A			
10B			
13			
14			
15			

PRELIMINARY

PROJECT No.: W161189
DRAWN BY: AWP/CFD
CHECKED BY: NEM/JAK
DATE: 01/15/2020
SCALE: AS NOTED
CAD I.D.: W161189SS15

CAPITAL GROUP PROPERTIES

MAYNARD CROSSING

LOCATION OF SITE
MAP #25 & LOTS #152 & 152-1
129 PARKER STREET (ROUTE 27)
TOWN OF MAYNARD
MIDDLESEX COUNTY
MASSACHUSETTS

BOHLER ENGINEERING

352 TURNPIKE ROAD
SOUTHBOROUGH, MA 01772
Phone: (508) 480-9900
Fax: (508) 480-9080
www.BohlerEngineering.com

J.A. KUCICH

PROFESSIONAL ENGINEER
MASSACHUSETTS LICENSE NO. 41530
CONNECTICUT LICENSE NO. 26177
RHODE ISLAND LICENSE NO. 9616
MAINE LICENSE NO. 12553

SHEET TITLE:
**R7 BUILDING
DELIVERY
BOX TRUCK**


SHEET NUMBER:
1
OF 1

REV 0 - 01/15/2020


P:\161189\Drawings\Plan_SerialREV150\W161189Box15.dwg, 03 - Truck Turn Site Pl. 10/26/2014, 4:26:00 PM, cadensis, AutoCAD PDF (General Documentation) plot3, Previous paper size (24.00 x 36.00 inches), 11

811

Know what's below.
Call before you dig.

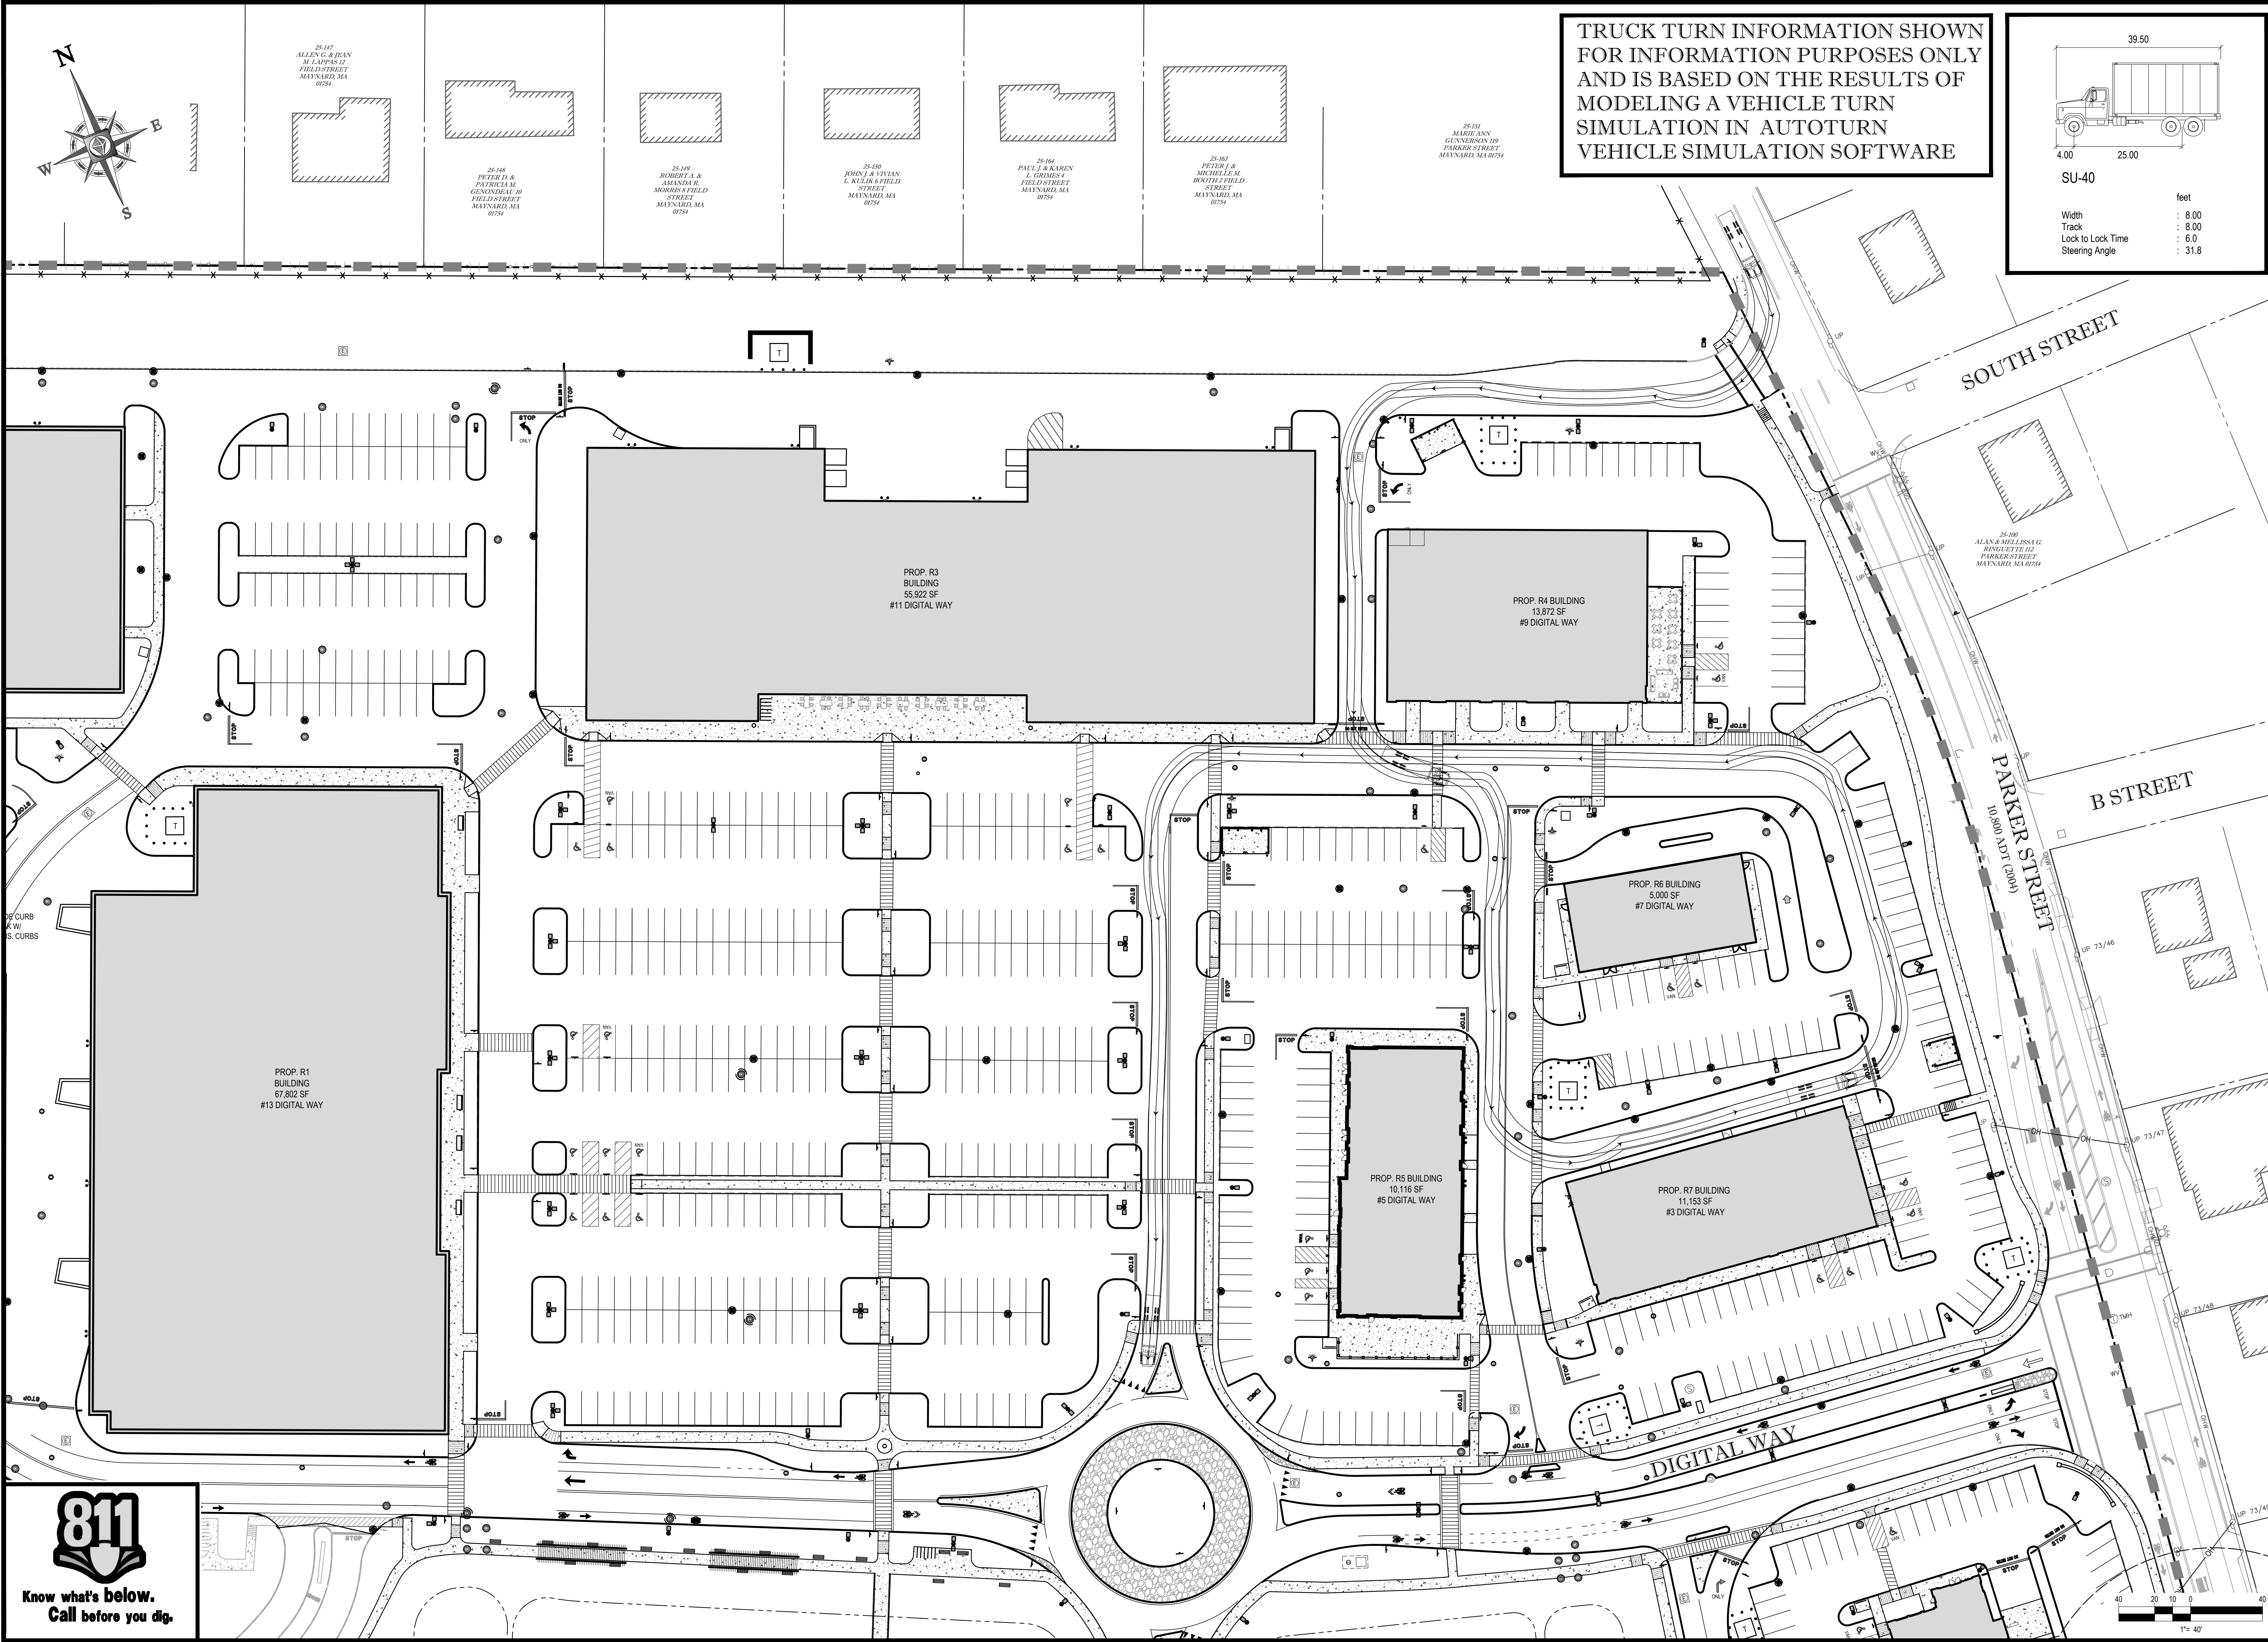

TRUCK TURN INFORMATION SHOWN
FOR INFORMATION PURPOSES ONLY
AND IS BASED ON THE RESULTS OF
MODELING A VEHICLE TURN
SIMULATION IN AUTOTURN
VEHICLE SIMULATION SOFTWARE

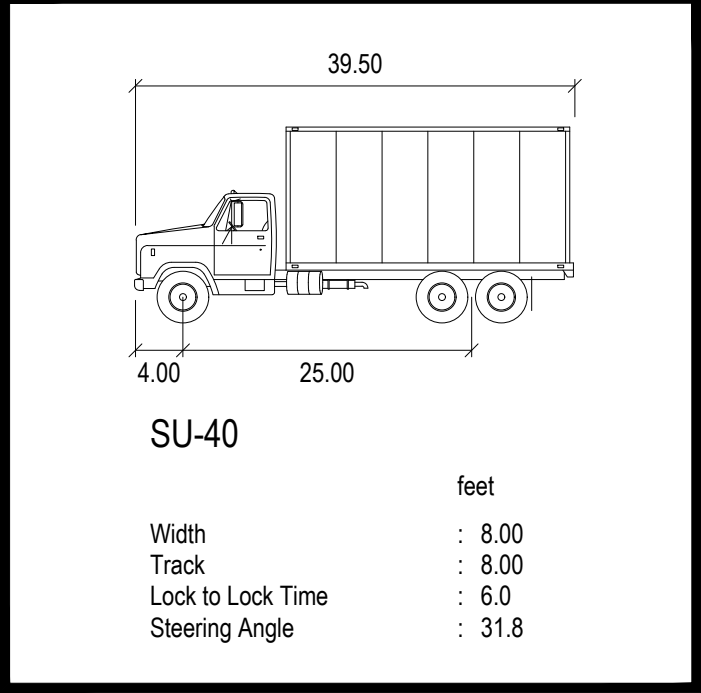

BOHLER
ENGINEERING

352 TURNPIKE ROAD
SOUTHBOROUGH, MA 01772
Phone: (508) 480-9900
Fax: (508) 480-9080
www.BohlerEngineering.com

PROFESSIONAL ENGINEER
MASSACHUSETTS LICENSE No. 41530
CONNECTICUT LICENSE No. 26177
RHODE ISLAND LICENSE No. 9616
MAINE LICENSE No. 12553

REVISIONS			
REV	DATE	COMMENT	BY
1			
2			
3			
4			
5			
6			
7			
8			
9			
10			
10A			
10B			
13			
14			
15			

PRELIMINARY

PROJECT No.: W161189
DRAWN BY: AWP/CFD
CHECKED BY: NEM/JAK
DATE: 01/15/2020
SCALE: AS NOTED
CAD I.D.: W161189SS15

PROJECT: **SITE DEVELOPMENT PLANS**
FOR

CAPITAL GROUP
PROPERTIES

MAYNARD CROSSING

LOCATION OF SITE
MAP #25 & LOTS #152 & 152-1
129 PARKER STREET (ROUTE 27)
TOWN OF MAYNARD
MIDDLESEX COUNTY
MASSACHUSETTS

BOHLER
ENGINEERING

352 TURNPIKE ROAD
SOUTHBOROUGH, MA 01772
Phone: (508) 480-9900
Fax: (508) 480-9080
www.BohlerEngineering.com

J.A. KUCICH

PROFESSIONAL ENGINEER
MASSACHUSETTS LICENSE No. 41530
CONNECTICUT LICENSE No. 26177
RHODE ISLAND LICENSE No. 9616
MAINE LICENSE No. 12553

SHEET TITLE:
**R7 BUILDING
DELIVERY
REAR ACCESS
BOX TRUCK**

SHEET NUMBER:
1
OF 1

REV 0 - 01/15/2020

P:\161189\Drawings\Plan_Site\REV15\DWG15161189Box15.dwg, 03 - Truck Turn Site B, 10/26/2014, 4:26:00 PM, cadensis, AutoCAD PDF (General Documentation) plot3, Previous paper size (24.00 x 36.00 inches), 11