


LEVEL 2 FRAMING PLAN

1/8" = 1'-0"

SLAB NOTE R-1
1-1/2", 18 GA. GALV METAL ROOF DECK

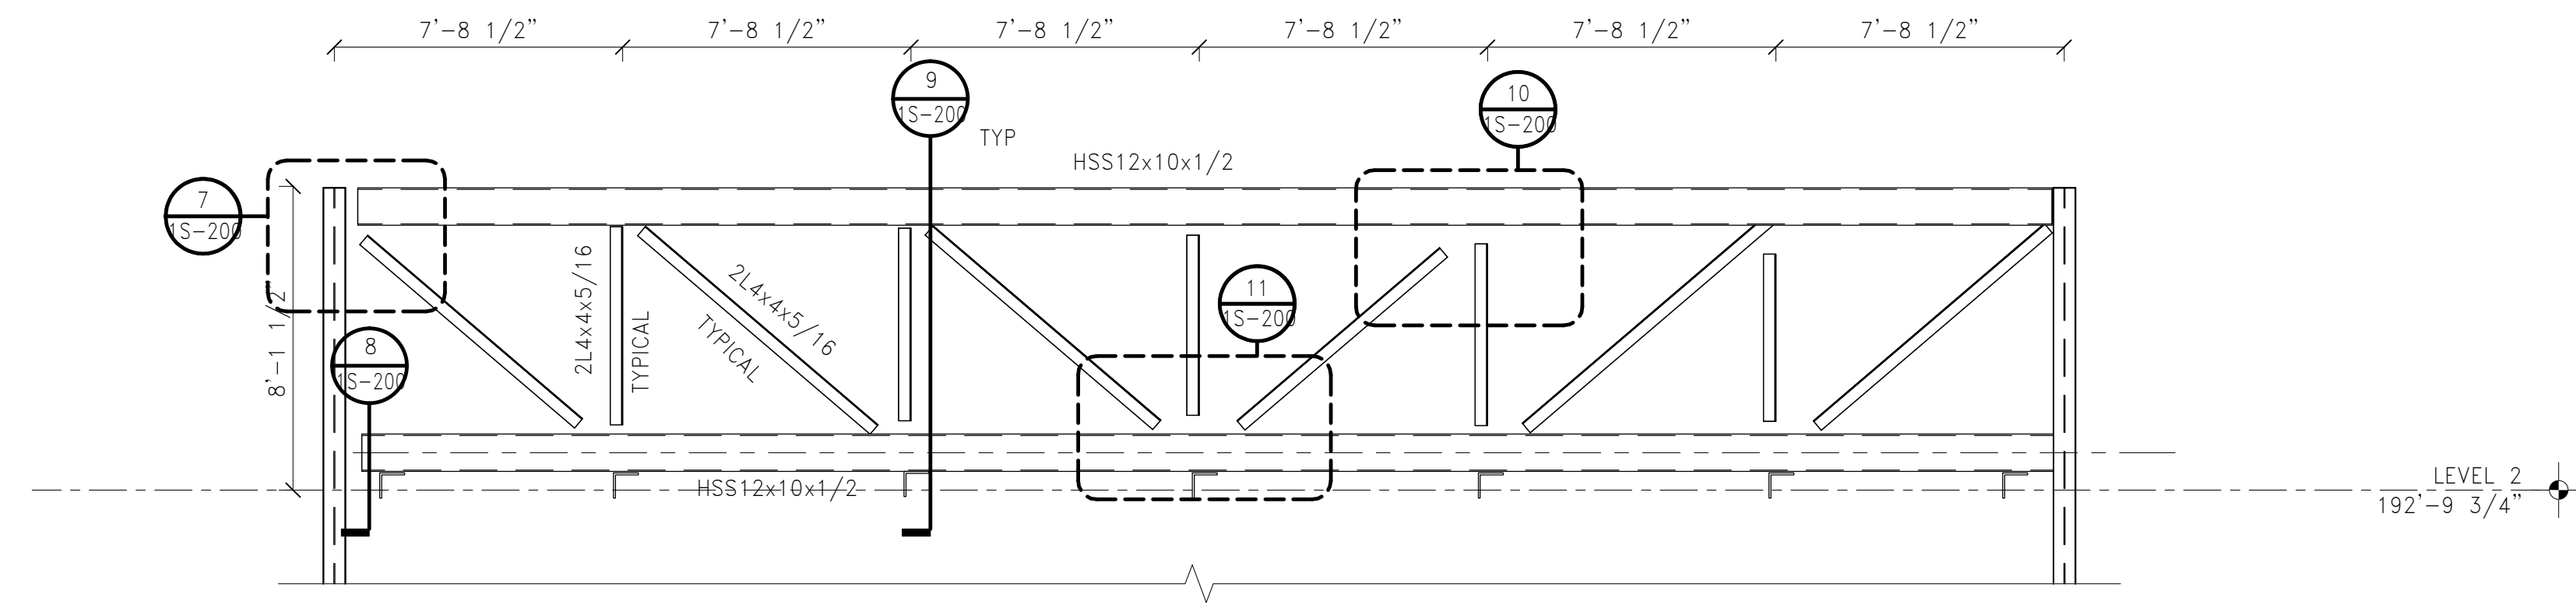

TRUSS 1 FRAMING ELEVATION

1/4" = 1'-0"

- NOTES:
- HOT-DIP GALVANIZE ALL STEEL, CONNECTORS, AND ANCHOR RODS.
 - PLUG WELD OR FILL WITH METALLIC PUTTY ALL VENT AND DRAIN HOLES.
 - SEAL WELD ALL SEAMS NOT OTHERWISE WELDED.

PLAN NOTES:

- COORDINATE TOP OF STEEL ELEVATIONS WITH ARCHITECTURAL DRAWINGS.
- HOT-DIP GALVANIZE ALL CANOPY STEEL, BASE PLATES, AND CONNECTIONS. SEAL WELD ALL SEAMS NOT OTHERWISE NOTED AS WELDED.

MPA MARGULIES PERRUZZI ARCHITECTS
308 Congress Street | Boston, MA 02210 | 617.482.2322 | www.mpa-architects.com
Design for the way you work.

CLIENT INFORMATION
AS CLOCK TOWER
OWNER, LLC c/o
SARACEN
PROPERTIES
MILL & MAIN
RENOVATION
PHASE 1
146 MAIN STREET
MAYNARD, MA 01754

CONSULTANT INFORMATION

MEP ENGINEERS
WELLS ENGINEERING
24 HAWTHORNE AVE., 3RD FLOOR
LAWRENCE, MA 01840
781.687.3200

HARDWARE CONSULTANT
CAMPBELL-MCCABE, INC.
1 LOCKWOOD AVE. #201-24
781.899.8822

STRUCTURAL ENGINEER
SIMPSON GIMPERTZ & HEGGER
41 SEYON STREET, BLDG 1, SUITE 500
WALTHAM, MA 02453
781.951.9026

CIVIL ENGINEERS
MAJIN ASSOCIATES
100 WASHINGTON ST., #2
WEST WASHINGTON ST., #200
BOSTON, MA 02108
617.964.5177



LANDSCAPE DESIGN
BROWN, RICHARDSON, & ROWE
800 WASHINGTON AVE., # 305
BOSTON, MA 02111
617.542.8852

GEOTECHNICAL CONSULTANT
HALEY & ALDRICH, INC.
405 MEDFORD STREET, SUITE 2000
BOSTON, MA 02129
617.856.1591

SPECIFICATIONS
MAIN ASSOCIATES
100 WASHINGTON ST., #2
WEST WASHINGTON ST., #200
BOSTON, MA 02108
617.964.5177

LIGHTING CONSULTANTS
SLADEN FENSTEIN INTEG.
800 WASHINGTON AVE., # 305
BOSTON, MA 02111
617.267.9500

REVISIONS		
NUMBER	DESCRIPTION	DATE

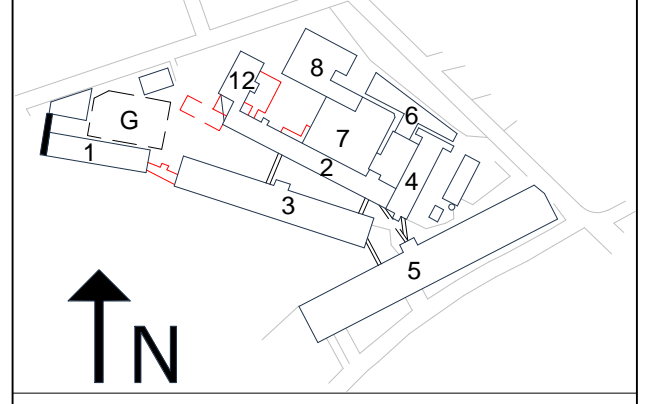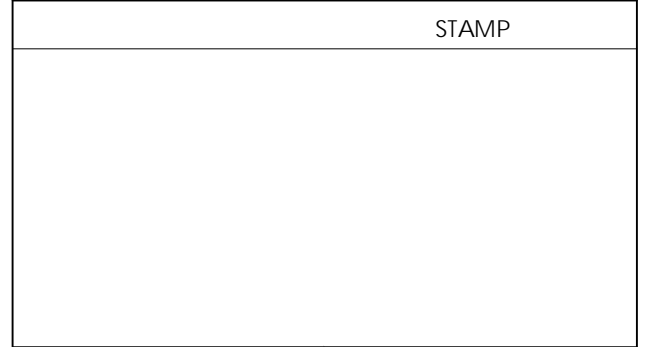

KEY PLAN
DATE: 10/19/2015
SCALE: As Indicated
DRAWN BY: CDC
PROJECT NUMBER: SAR15A.00
DRAWING TITLE

LEVEL 2 FRAMING PLAN
1S-101
DRAWING NUMBER