


BRIDGE A ROOF PLAN
1/8" = 1'-0"

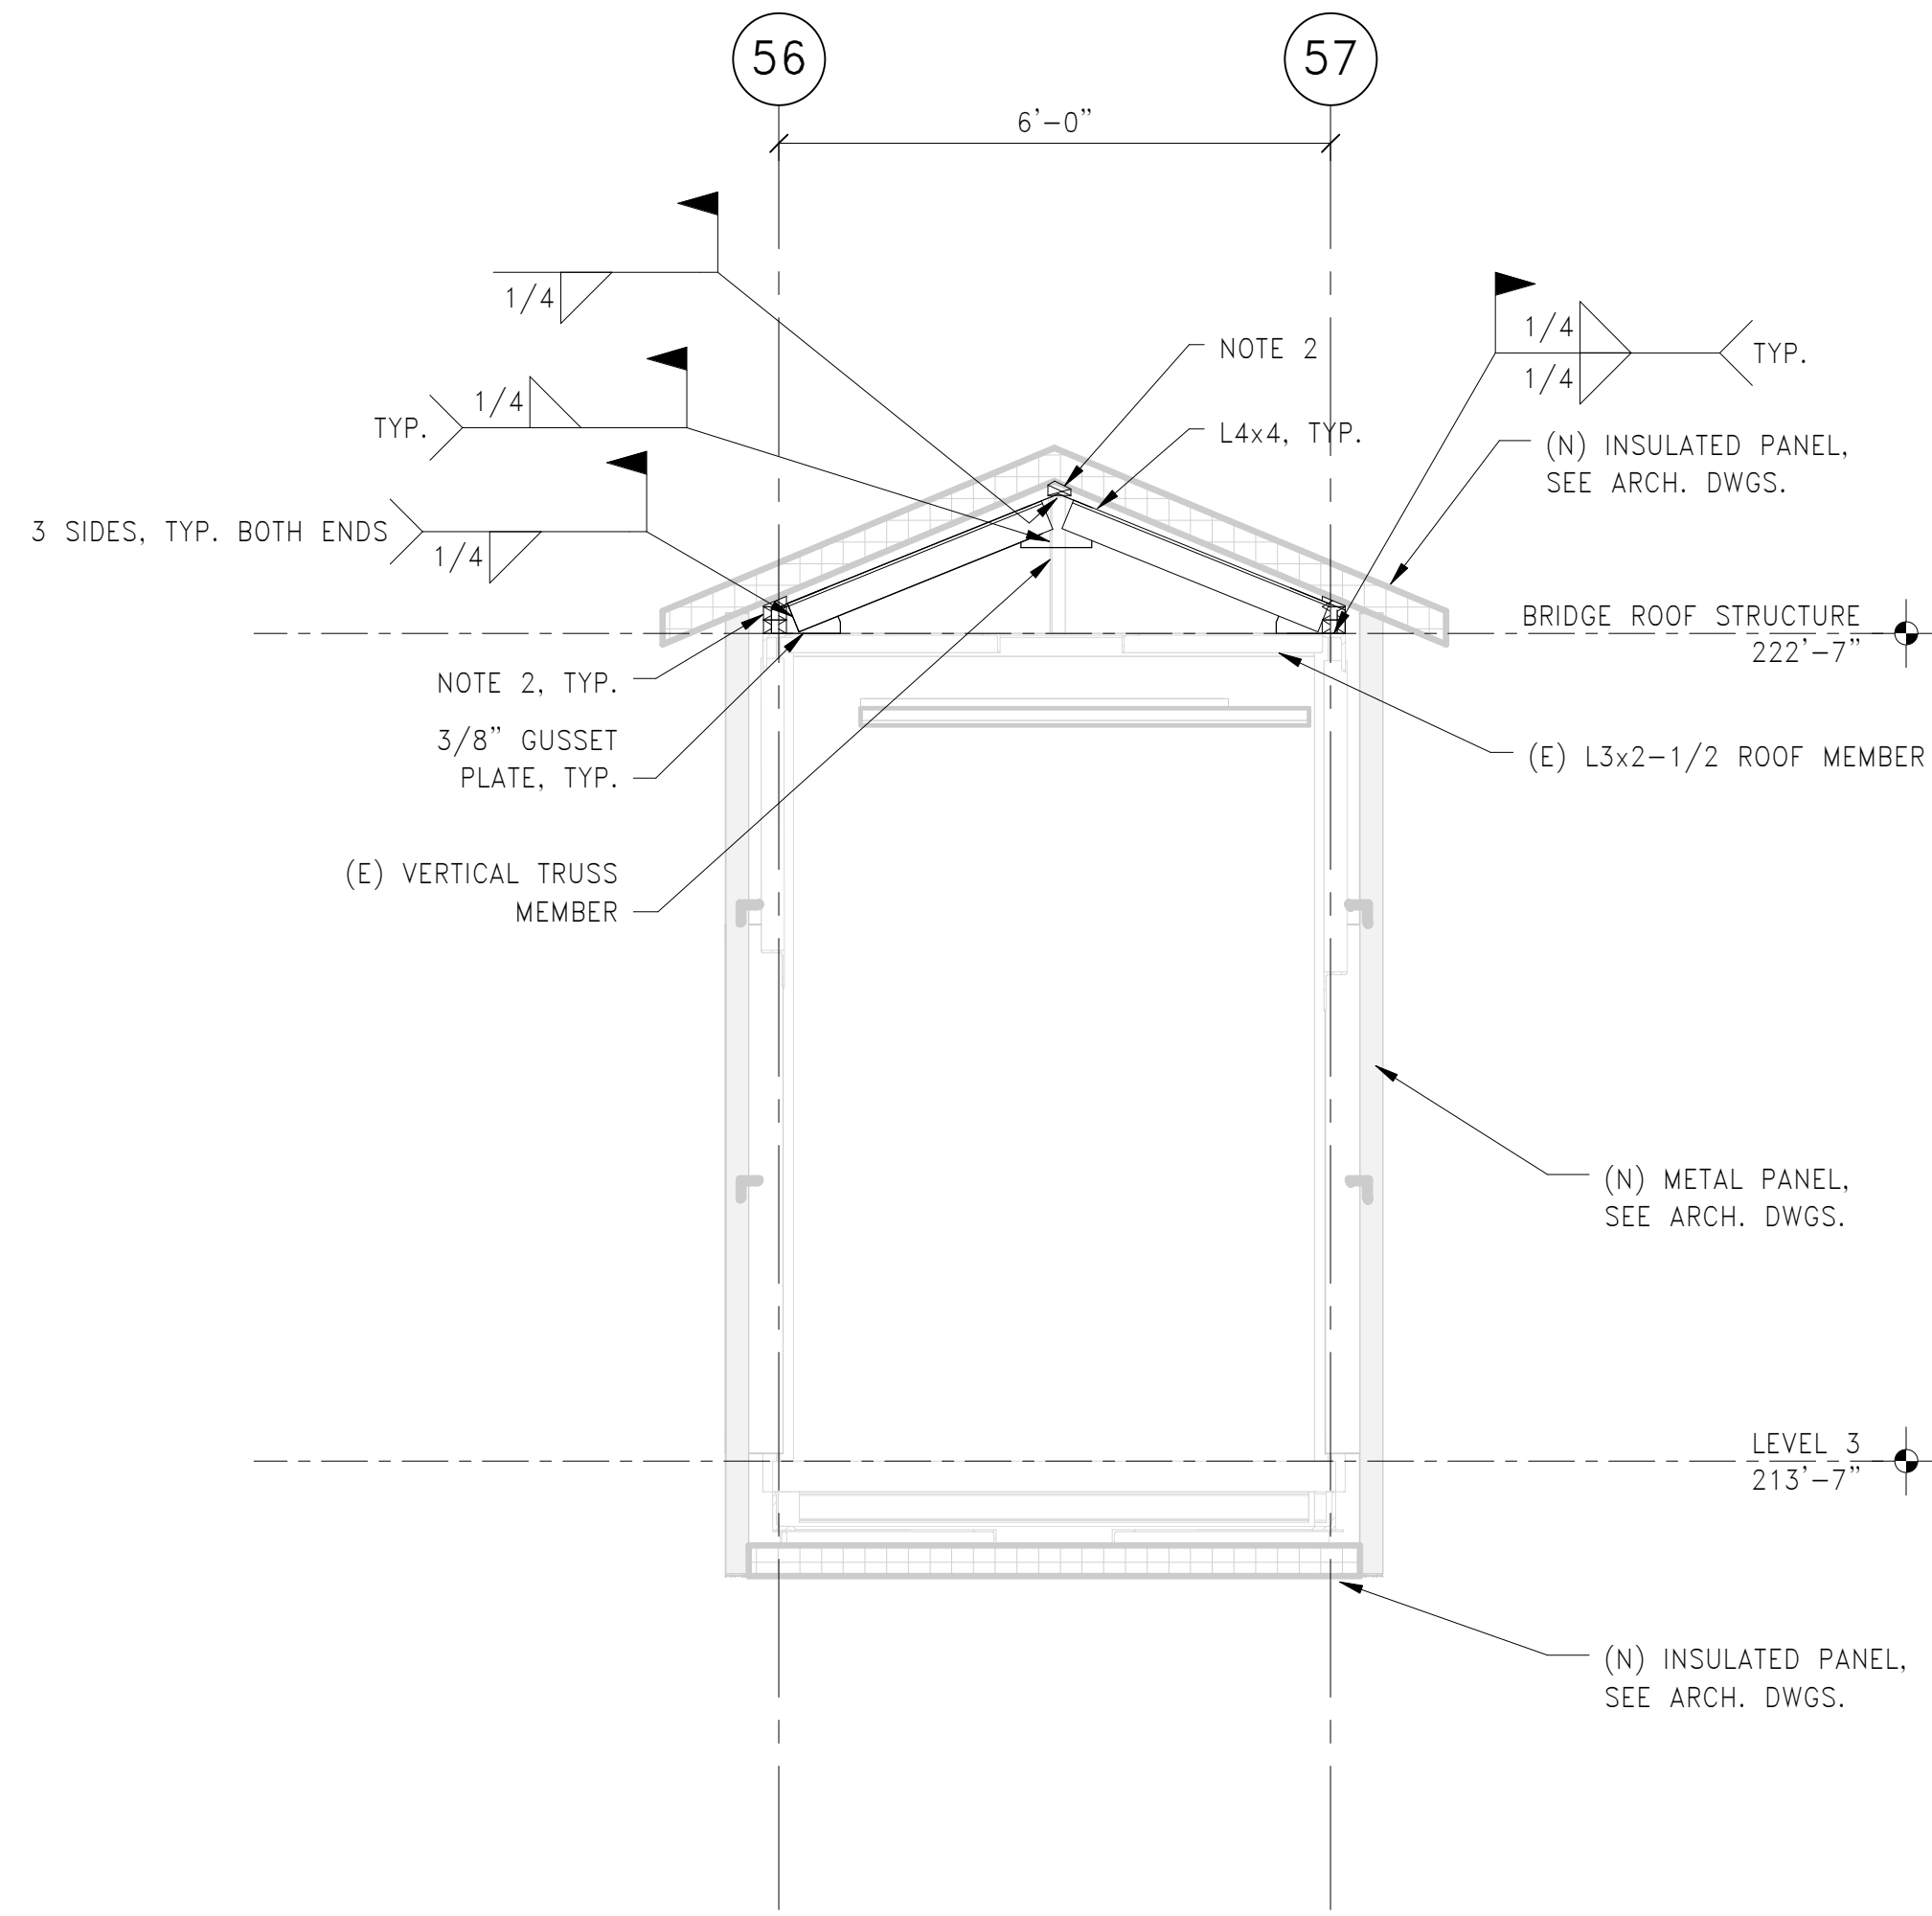

- NOTES:
 1. COORDINATE ELEVATIONS WITH ARCH. DWGS.
 2. PROVIDE WOOD BLOCKING PER PANEL MANUFACTURER REQUIREMENTS.

BRIDGE SECTION
1/2" = 1'-0"

MPA MARGULIES PERRUZZI ARCHITECTS
 308 Congress Street | Boston, MA 02210 | 617.482.2327 | www.mpp-architects.com
 Design for the way you work.


CLIENT INFORMATION
AS CLOCK TOWER
 OWNER LLC c/o
 SARACEN
 PROPERTIES
 MILL & MAIN
 RENOVATION
 PHASE 1
 146 MAIN STREET
 MAYNARD, MA 01751

CONSULTANT INFORMATION

<p>MEP ENGINEERS AHA CONSULTING ENGINEERS 24 HARTWELL AVE., 3RD FLOOR BOSTON, MA 02121 781-573-5330</p>	<p>CIVIL ENGINEERS NIISCH ENGINEERING 2 CENTER PLAZA, SUITE 400 BOSTON, MA 02108 617-545-8552</p>	<p>SPECIFICATIONS KALIN ASSOCIATES WEST NEWTON, MA 02459 617-794-5477</p>	<p>LANDSCAPE DESIGN BROWN, RICHARDSON, & ROWE 100 STATE ST., 3RD FLOOR BOSTON, MA 02109 617-542-8552</p>	<p>LIGHTING CONSULTANTS SLADEN FENSTEIN INTEC. 100 STATE ST., 3RD FLOOR BOSTON, MA 02109 617-267-9950</p>
<p>HARDWARE CONSULTANT CAMPBELL-MCCABE, INC. 100 STATE ST., 3RD FLOOR MAYNARD, MA 01754 781-899-8822</p>	<p>STRUCTURAL ENGINEER SIMPSON GUMPERTZ & HEGGER 41 BEYON STREET, BLDG 1, SUITE 500 BOSTON, MA 02116 781-302-0000</p>	<p>GEOTECHNICAL CONSULTANT HALEY & ALDRICH, INC. 485 MEDFORD STREET, SUITE 2000 BOSTON, MA 02129 617-288-7291</p>	<p>ARCHITECTURAL CONSULTANT SLADEN FENSTEIN INTEC. 100 STATE ST., 3RD FLOOR BOSTON, MA 02109 617-267-9950</p>	<p>ARCHITECTURAL CONSULTANT SLADEN FENSTEIN INTEC. 100 STATE ST., 3RD FLOOR BOSTON, MA 02109 617-267-9950</p>

REVISIONS		
NUMBER	DESCRIPTION	DATE

STAMP

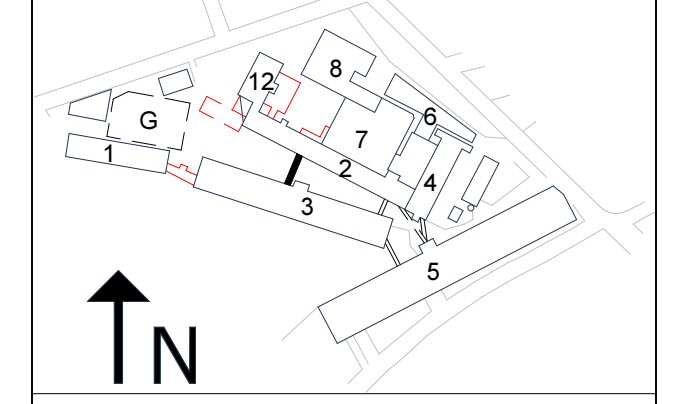

KEY PLAN
 DATE: 10/19/2015
 SCALE: As Indicated
 DRAWN BY: MAT
 PROJECT NUMBER: SAR15A.00
 DRAWING TITLE
BRIDGE ROOF FRAMING PLAN

3S-103
 DRAWING NUMBER