



POST INDICATOR VALVE DETAIL
NOT TO SCALE



PIVALVE

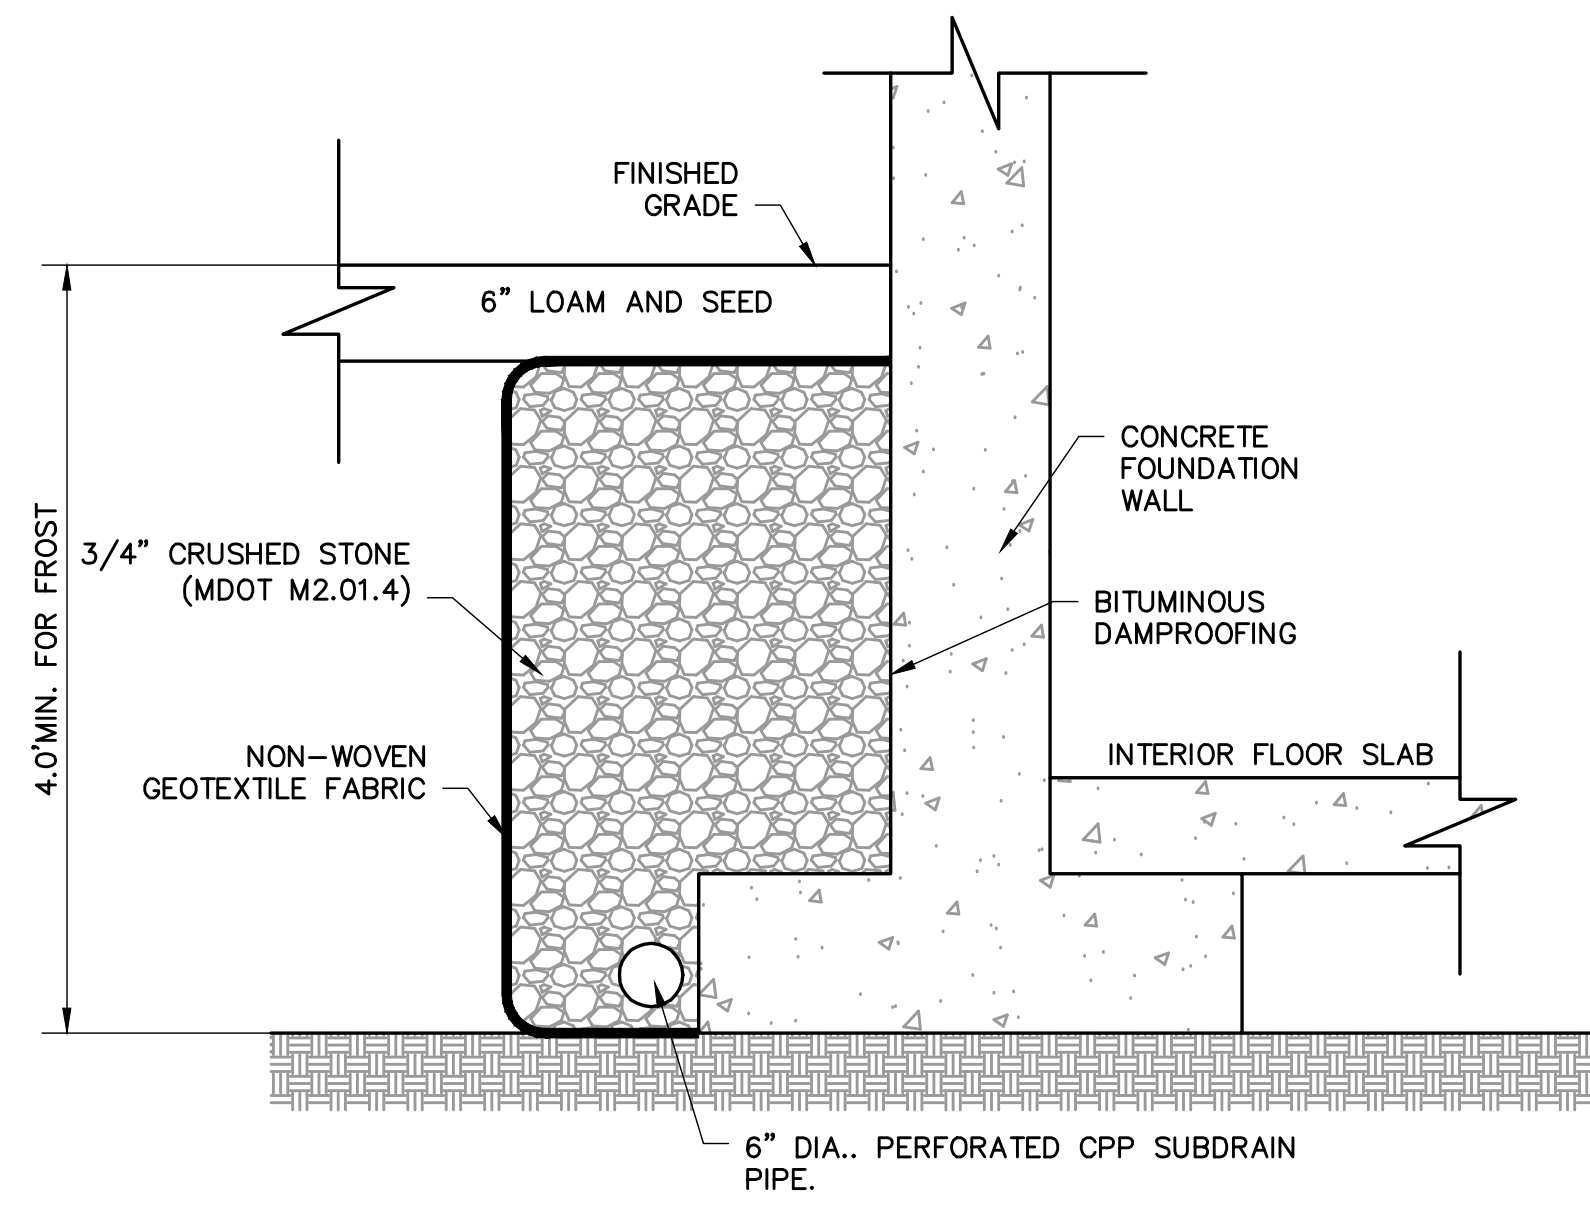

PERIMETER FOUNDATION SUBDRAIN DETAIL
NOT TO SCALE

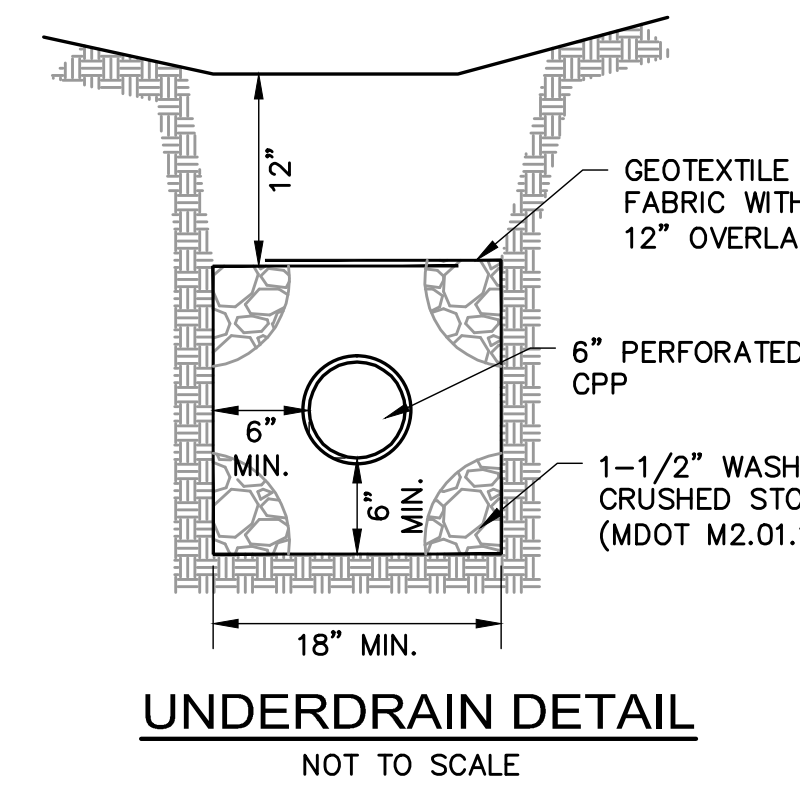

UNDERDRAIN DETAIL
NOT TO SCALE

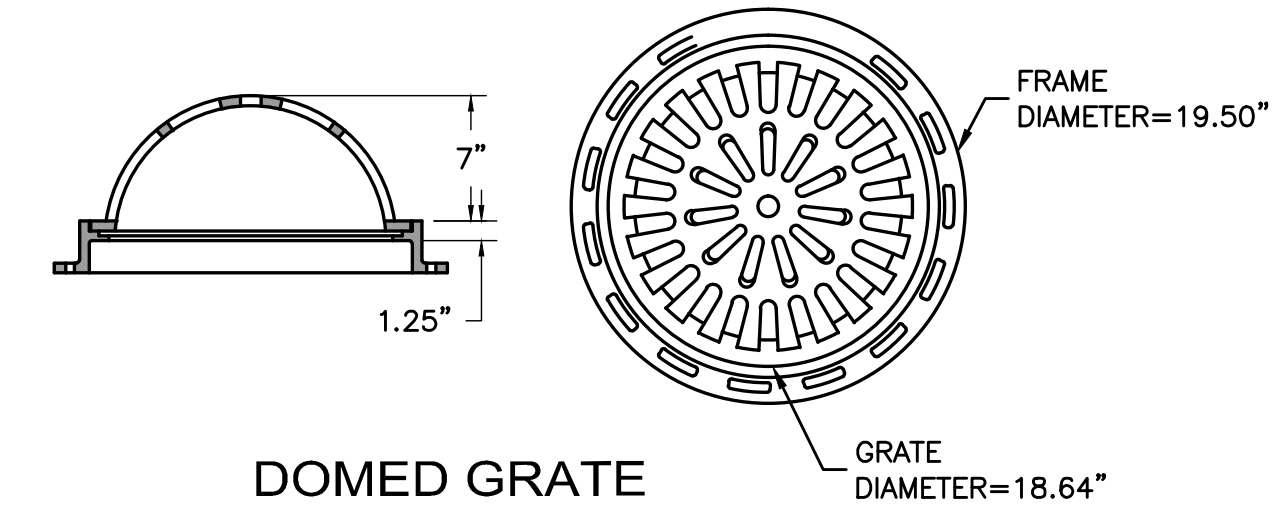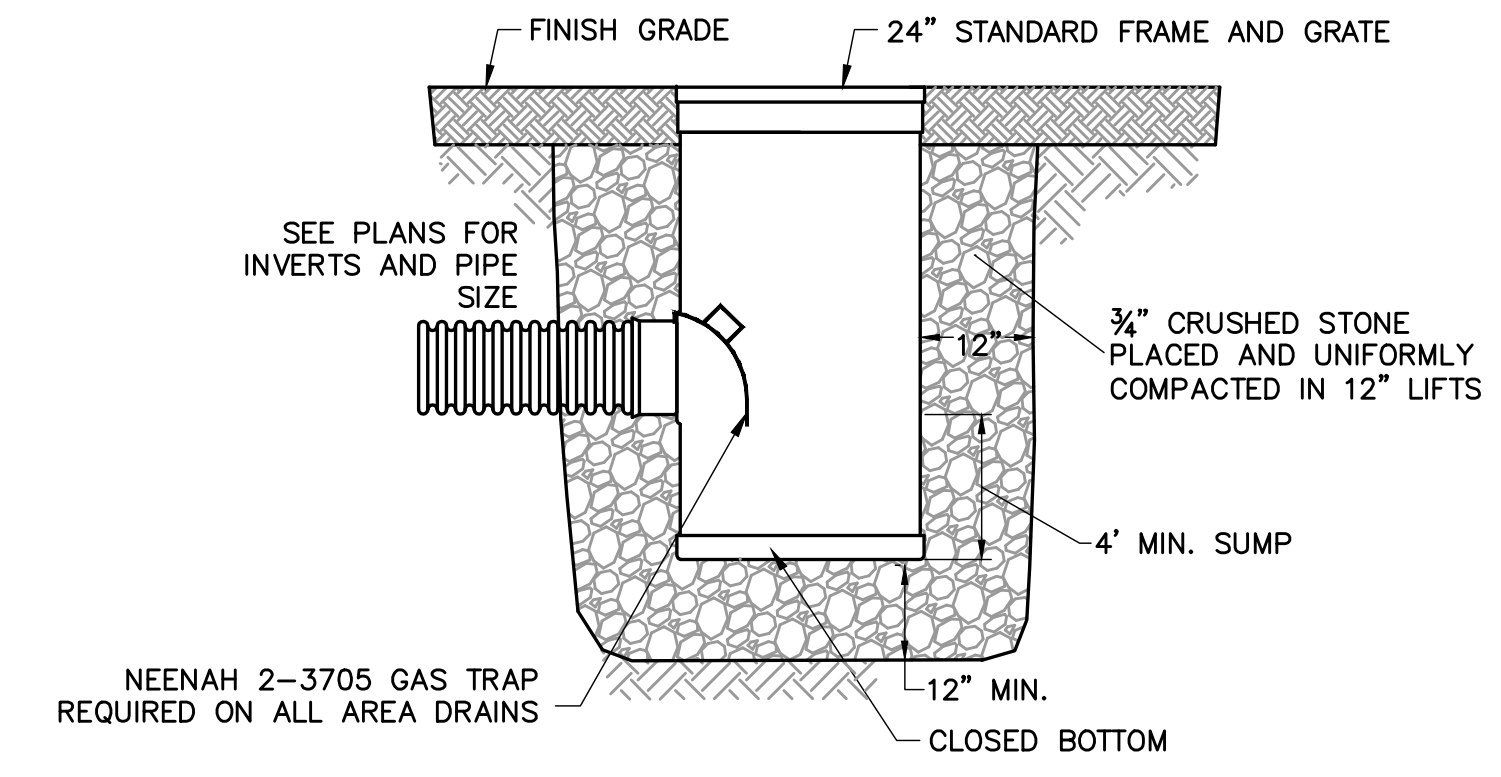


DOMED GRATE
FRAME DIAMETER=19.50"
GRATE DIAMETER=18.64"


NOTES:

1. GRATE AND FRAME SHALL BE DUCTILE IRON PER ASTM A536 GRADE 70-50-05 AND SHALL MEET H=20 LOAD RATING.
2. AREA DRAINS SHALL BE CUSTOM MANUFACTURED ACCORDING TO PLAN DETAILS.
3. GRATE SHALL BE PROVIDED PAINTED BLACK.
4. SEE PLANS FOR LAYOUT OF DRAIN PIPES TO AREA DRAIN


AREA DRAIN DETAIL
NOT TO SCALE

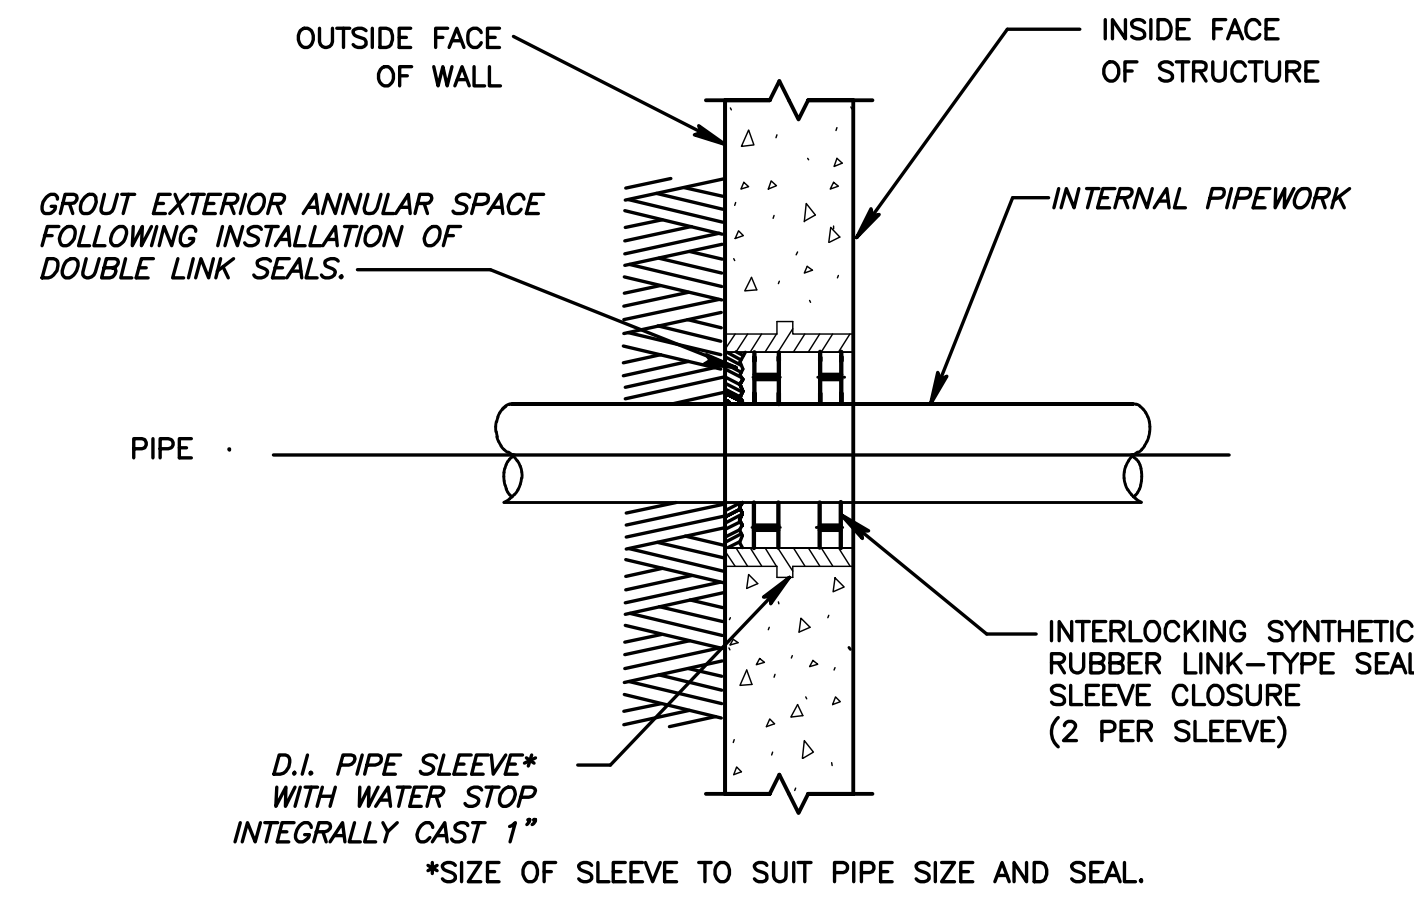

PVC SLEEVE THROUGH WALL FOOTING
NOT TO SCALE

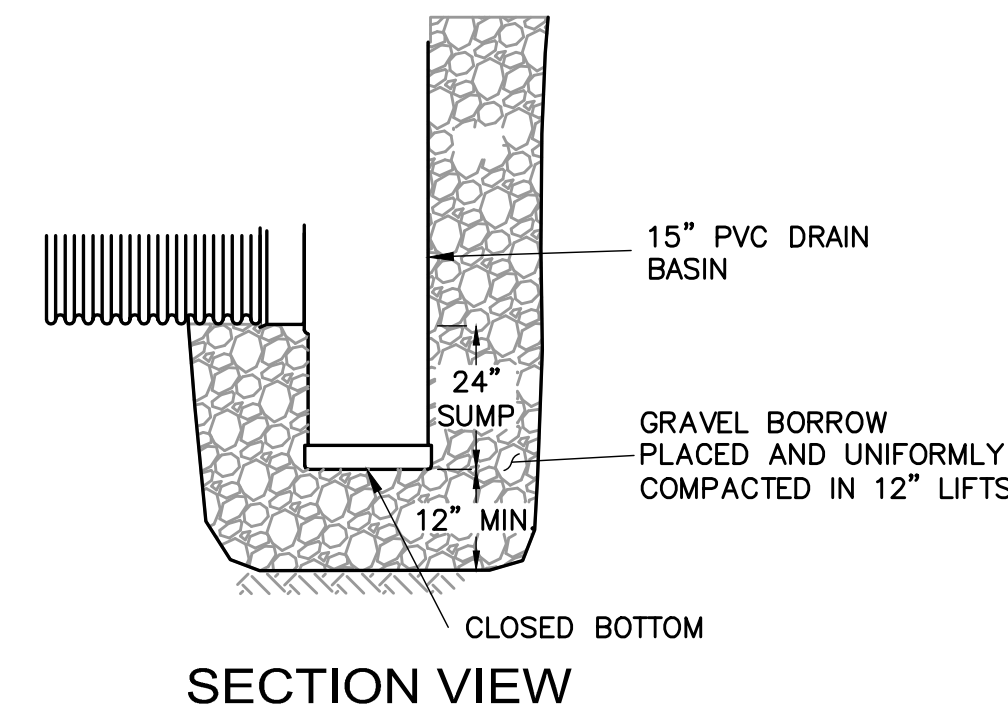

SECTION VIEW

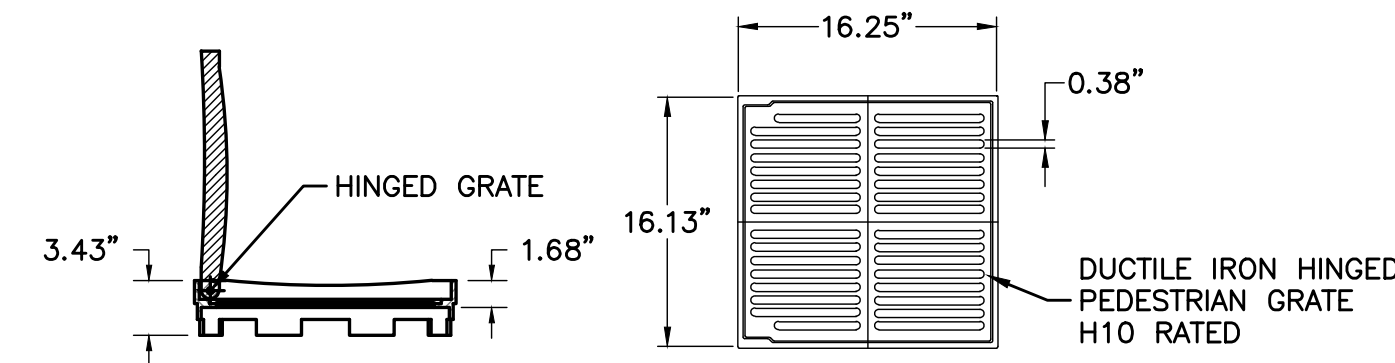


GRATE COVER


NOTES:

1. FRAME AND COVER SHALL BE DUCTILE IRON PER ASTM A536 GRADE 70-50-05 AND SHALL MEET H=10 LOAD RATING. GRATE SHALL BE ADA COMPLIANT.
2. DRAIN BASIN TO BE CUSTOM MANUFACTURED ACCORDING TO PLANS AND DETAIL.
3. CASTINGS SHALL BE FURNISHED WITH A BLACK PAINT.

15" AREA DRAIN DETAIL
NOT TO SCALE

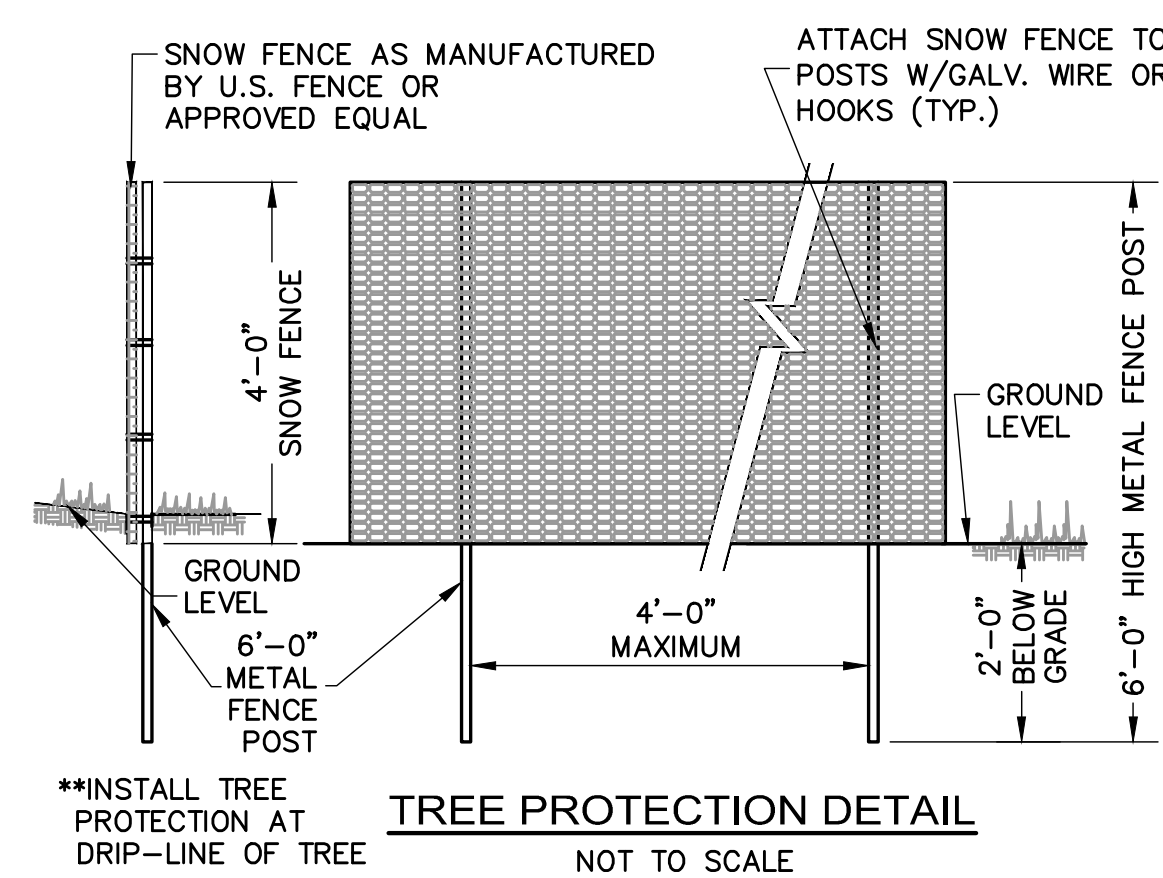

TREE PROTECTION DETAIL
NOT TO SCALE

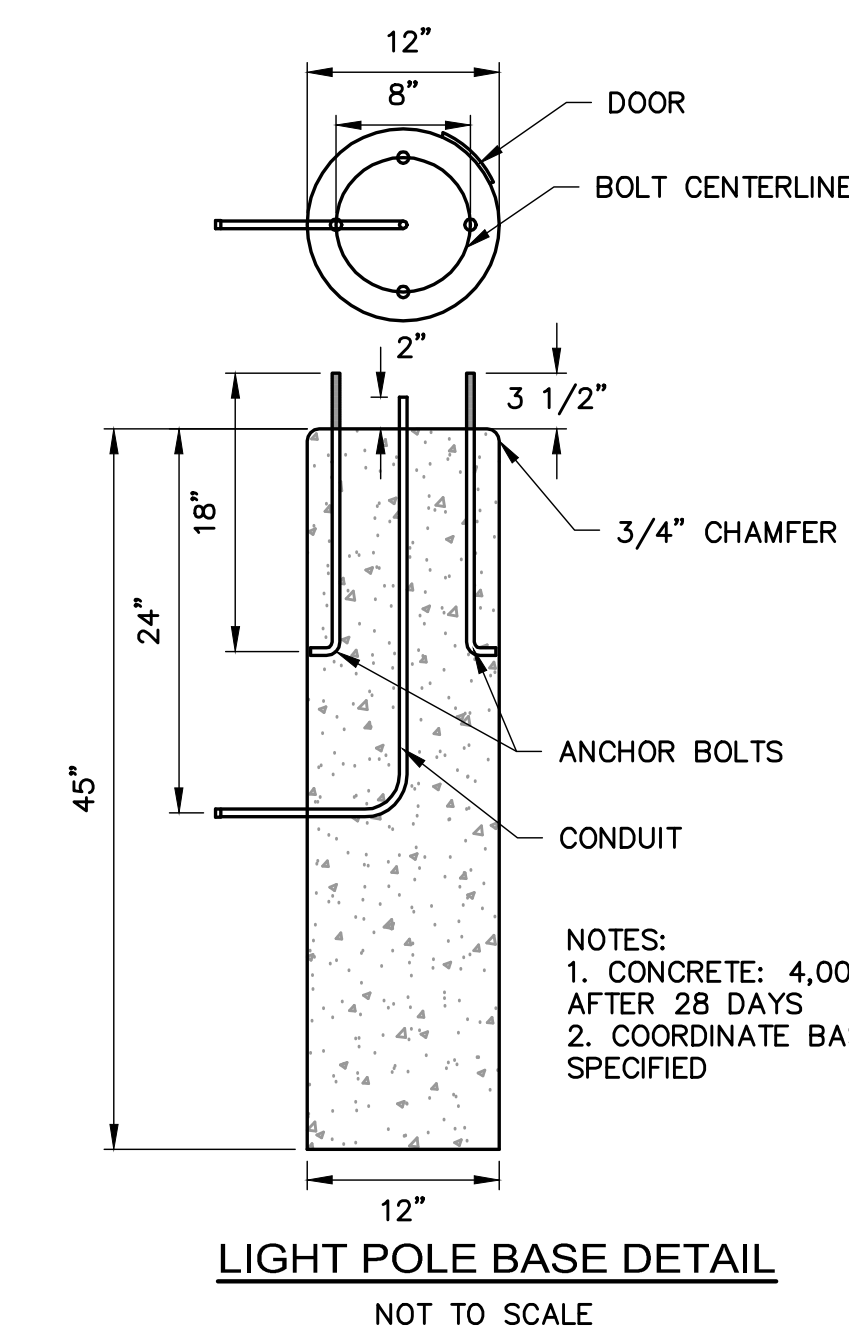

LIGHT POLE BASE DETAIL
NOT TO SCALE

PLANNING BOARD APPROVAL	
BERNARD CAHILL, CHAIR	_____
GREG TUZZOLO	_____
LINDA CONNOLLY	_____
ANDREW D'AMOUR	_____
WILLIAM J. GOSZ	_____
THIS SITE PLAN DOES NOT NECESSARILY INDICATE COMPLIANCE WITH THE MAYNARD ZONING BYLAW.	

I, _____ TOWN CLERK OF MAYNARD, MA HEREBY CERTIFY THAT THE NOTICE OF APPROVAL OF THIS PLAN BY THE PLANNING BOARD HAS BEEN RECEIVED AND RECORDED AT THIS OFFICE AND NO APPEAL WAS RECEIVED DURING THE NEXT TWENTY DAYS AFTER RECEIPT AND RECORDING OF SAID NOTICE.

MPA MARGULIES PERRUZZI ARCHITECTS
308 Congress Street | Boston, MA 02210 | 617.482.3322 | www.mpa-architects.com
Design for the way you work.

CLIENT INFORMATION
MILL & MAIN RENOVATION PHASE 1 & 1A
AS CLOCK TOWER OWNER LLC
146 MAIN STREET
MAYNARD, MA 01754

CONSULTANT INFORMATION

MEP ENGINEERS
AFA CONSULTING ENGINEERS
1121 WASHINGTON ST., #2
LEWISTON, MA 02461
781.575.3000

CIVIL ENGINEER
NUSCH ENGINEERING
100 STATE ST., SUITE 405
BOSTON, MA 02108
617.338.0503

LANDSCAPE DESIGN
BROWN, RICHARDSON, & ROWE
3 POST OFFICE SQUARE, 3RD FLOOR
BOSTON, MA 02111
617.542.8552


GEOTECHNICAL CONSULTANT
HALEY & ALBRICH, INC.
465 MERRIMACK STREET, SUITE 2200
BOSTON, MA 02119
617.866.9799

SPECIFICATIONS
KALIN ASSOCIATES
1121 WASHINGTON ST., #2
LEWISTON, MA 02461
(617) 864-5477

LIGHTING CONSULTANT
SLADEN FENSTEIN INTEG.
295 BIRNINGHAM AVE., #305
BOSTON, MA 02115
617.567.9300

REVISIONS		
NUMBER	DESCRIPTION	DATE
1	ADDENDUM #1	11/19/15
2	ASI #1	11/20/15

STAMP

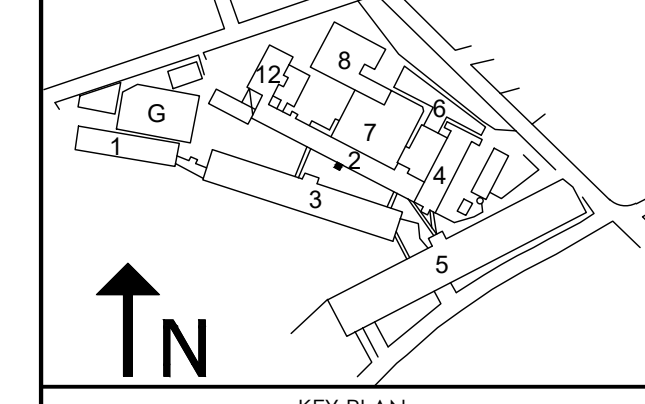

DATE: 12/01/15
SCALE: As indicated
DRAWN BY: NGG
PROJECT NUMBER: 10836
DRAWING TITLE
CIVIL DETAILS

C-5.04
DRAWING NUMBER