

LEVEL 3 - DOOR AND FRAME SCHEDULE													
NO.	ROOM	DOOR				FRAME			HARDWARE		NOTES		
		WIDTH	HEIGHT	THICK	TYPE	DOOR FINISH	TYPE	FRAME FINISH	FRAME DETAIL	SET NUMBER		SECURITY COMPONENT	
2-301A	CORRIDOR	5'-0"	7'-0"	1 3/4"	F(2)	PTD STL	1	PTD. STL.		HW-1	CARD READER BY OWNER	120V FOR HARDWARE, VIF ALL DIMENSIONS W/ EXIST. MASONRY OPENING	
2-301B	CORRIDOR	6'-0"	7'-0"	1 3/4"	F(2)	PTD. HM	1	PTD. HM		HW-1	CARD READER BY OWNER	120V FOR HARDWARE	

CONSTRUCTION NOTES

- WHERE DIMENSIONS ARE NOT PROVIDED REFER TO LARGER SCALE PLANS.
- ARCHITECT TO BE NOTIFIED TO APPROVE PARTITION LAYOUT PRIOR TO CONSTRUCTION OF PARTITIONS.
- PATCH AND REPAIR EXISTING WALLS TO REMAIN IN AREA OF WORK TO AS - NEW CONDITION.
- PROVIDE FIRE RATED BLOCKING FOR WALL MOUNTED EQUIPMENT, FIXTURES OR CASEWORK. VERIFY LOCATIONS.
- PROVIDE ACCESS PANELS WHERE REQUIRED BY MECHANICAL, ELECTRICAL, PLUMBING, OR FIRE PROTECTION DOCUMENTS. COORDINATE LOCATIONS WITH ARCHITECT.
- COMPLY WITH DIMENSIONAL REQUIREMENTS OF MASSACHUSETTS ACCESS CODE. SEE TYPICAL CONDITIONS NOTES AND DETAILS.
- NEW DOOR LOCATIONS TO BE 6" FROM INSIDE OF FRAME TO NEAREST WALL UNLESS OTHERWISE NOTED AND DIMENSIONED. SEE TYPICAL DETAILS.

DEMOLITION NOTES

- THESE DEMOLITION PLAN DRAWINGS ARE INTENDED TO SHOW THE GENERAL CONDITIONS WHICH ARE EXPECTED TO OCCUR. CONTRACTOR SHALL VERIFY ALL CONDITIONS BEFORE PROCEEDING WITH THE DEMOLITION WORK IN ANY AREA. DEMOLITION OF DOORS, WINDOW, MILLWORK, FINISHES, PARTITIONS, CEILINGS, OR ANY OTHER NONSTRUCTURAL ITEMS MAY PROCEED AS INDICATED. ARCHITECT SHALL BE NOTIFIED PRIOR TO DEMOLITION OF ANY STRUCTURAL, INDICATED OR FOUND AND DEMOLITION SHALL NOT COMMENCE UNTIL ARCHITECT HAS PROVIDED INSTRUCTIONS.
- THE CONTRACTOR SHALL COORDINATE WITH OWNER'S REPRESENTATIVE SALVAGE OF ANY MATERIAL OR EQUIPMENT AND SET ASIDE SAME PER OWNER'S DIRECTION.
- ASSEMBLIES, ELEMENTS AND SYSTEMS TO BE DEMOLISHED ARE SHOWN ON PLANS.
- REFER TO MECHANICAL, ELECTRICAL, PLUMBING AND FIRE PROTECTION DOCUMENTS FOR ADDITIONAL DEMOLITION NOTES AND SCOPE OF WORK.
- CONTRACTOR SHALL PROVIDE BARRICADES AND OTHER FORMS OF PROTECTION NECESSARY TO PROTECT BUILDING OCCUPANTS AND GENERAL PUBLIC FROM INJURY DUE TO DEMOLITION WORK.
- CONTRACTOR SHALL ENSURE THAT DEMOLITION WORK DOES NOT INTERFERE WITH OR PROHIBIT THE CONTINUED OCCUPATION OF ADJACENT SPACE WITHIN THE BUILDING.
- CONTRACTOR SHALL NOTIFY OWNER A MINIMUM OF 72 HOURS PRIOR TO ANY DEMOLITION OR SYSTEM SHUT DOWN THAT WILL AFFECT NORMAL OPERATION OF THE BUILDING.
- CONTRACTOR SHALL REPAIR DAMAGE, CAUSED BY DEMOLITION, AT EXISTING ASSEMBLIES AND FINISHES TO REMAIN AND AT ADJACENT FACILITIES.

MPA MARGULIES PERRUZZI ARCHITECTS
 308 Congress Street | Boston, MA 02210 | 617.282.2322 | www.mpa-architects.com
 Design for the way you work.

CLIENT INFORMATION
MILL & MAIN RENOVATION PHASE 1
AS CLOCK TOWER OWNER LLC
 146 MAIN STREET
 MAYNARD, MA 01754

CONSULTANT INFORMATION

MECHANICAL ENGINEER
KAJIN ASSOCIATES
 200 WASHINGTON ST., SUITE 200
 WEST NEWTON, MA 02459
 (617) 964-5477

ELECTRICAL ENGINEER
NISSCH ENGINEERING
 2 CENTER PLAZA, SUITE 400
 BOSTON, MA 02108
 617-258-0656

LANDSCAPE DESIGN
BROWN, RICHARDSON, & ROWE
 380 FLOOR
 BOSTON, MA 02109
 617-542-8552

GEOTECHNICAL CONSULTANT
HALEY & ALDRICH, INC.
 465 MEDFORD STREET, SUITE 2200
 BOSTON, MA 02129
 617-886-7395


STRUCTURAL ENGINEER
SIMPSON GUMPERTZ & HEGER
 41 SEYON STREET, BLDG 1, SUITE 500
 BOSTON, MA 02129
 617-307-9000

LIGHTING CONSULTANT
SLADEN FEINSTEIN INTEG.
 100 STATE STREET, SUITE 1005
 BOSTON, MA 02115
 617-267-9500


REVISIONS		
NUMBER	DESCRIPTION	DATE

STAMP


KEY PLAN
 DATE: 10/19/2015
 SCALE: As indicated
 DRAWN BY: JL
 PROJECT NUMBER: SAR15A.00
 DRAWING TITLE
BLDG. 2- LEVEL 3 - LOADING DOCK DEMO & FLOOR PLAN
2A-101
 DRAWING NUMBER

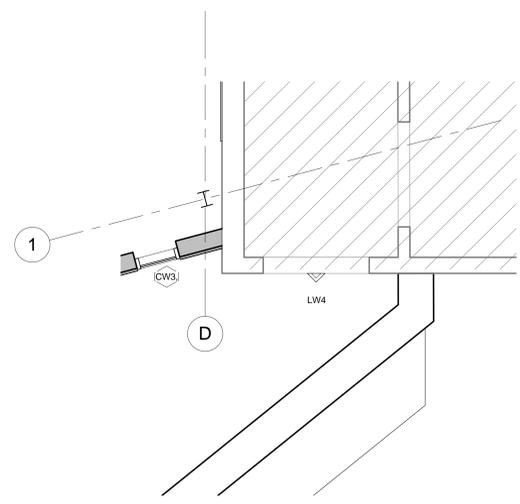


3 BLDG 2 - LEVEL 2 - EXTERIOR SIDE ENTRY RCP
 1/4" = 1'-0"

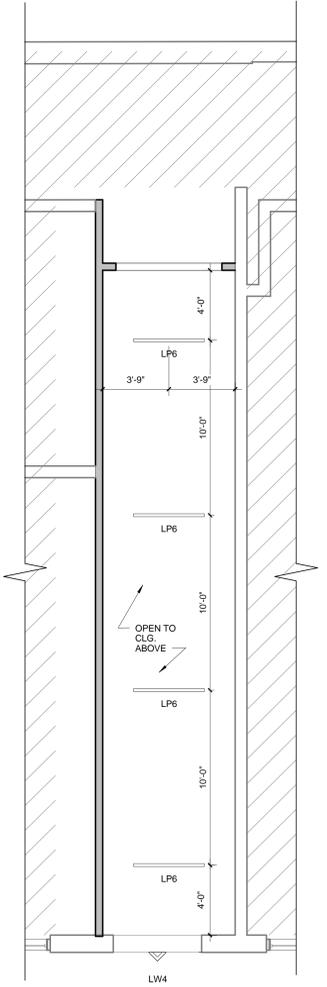

2 BLDG 2 - LEVEL 3 LOADING DOCK RCP
 1/4" = 1'-0"

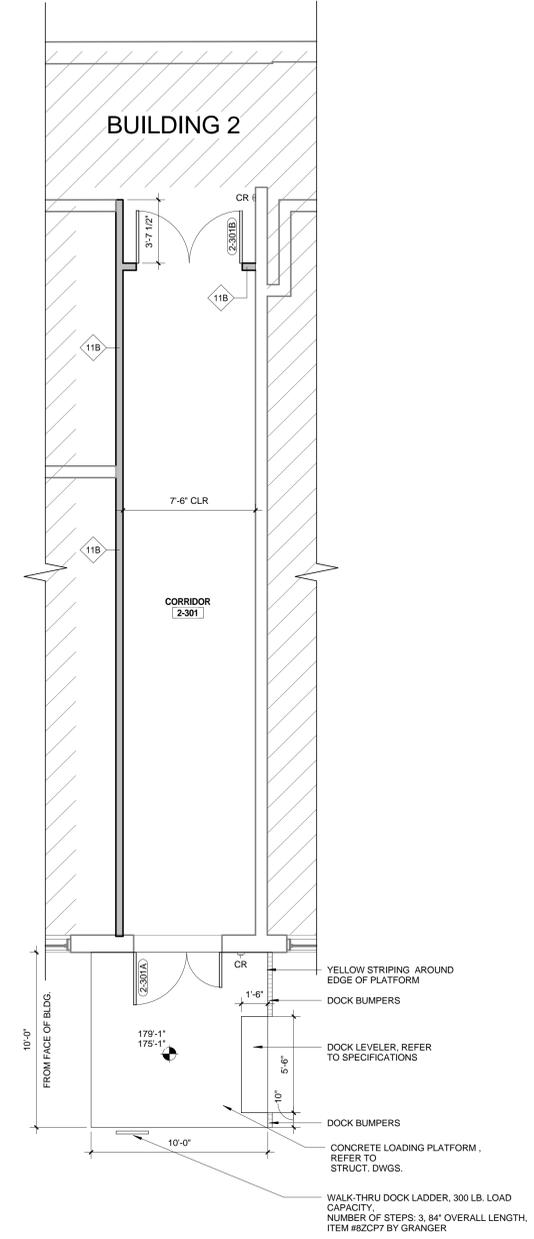

5 BLDG 2 - LEVEL 3 LOADING DOCK
 1/4" = 1'-0"

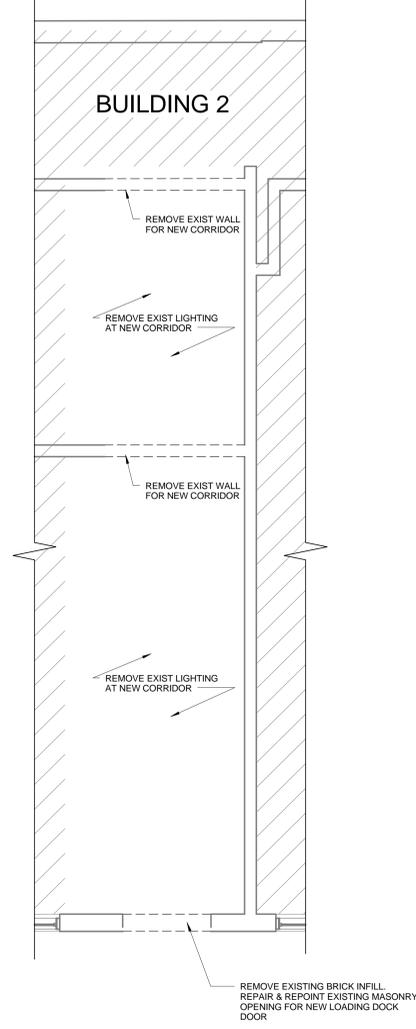

1 BLDG 2 - LEVEL 3 LOADING DOCK DEMOLITION
 1/4" = 1'-0"