

DEMOLITION LEGEND

- | | |
|--|--|
| 1 REMOVE WALL(S) AT FIRST FLOOR ONLY | 9 REMOVE DRINKING FOUNTAIN |
| 1A REMOVE WALL FOR NEW OPENING(S), COORDINATE W/NEW CONSTRUCTION DWGS. | 10 REMOVE WALL PANELS, MIRRORS & DECORATIVE FINISHES |
| 2 REMOVE CEILING | 11 REMOVE TOILET PARTITIONS & HARDWARE |
| 3 REMOVE FINISHED FLOORING AND ADHESIVES. | 12 REMOVE ANY SIGNAGE |
| 4 REMOVE DOORS | 13 REMOVE HANDRAILS |
| 4A REMOVE DOOR & FRAME | 14 REMOVE RAILING SYSTEM. |
| 5 REMOVE GLAZING SYSTEM. | 15 REMOVE STAIRS, RAMP. |
| 6 REMOVE MILLWORK | 16 REMOVE PLANTER AND ASSOCIATED PIPING, CUT & CAP |
| 7 REMOVE LIGHTS | 17 REMOVE EXISTING WINDOW & SILL |
| 8 REMOVE PLUMBING FIXTURES AND ALL ASSOCIATED PIPING AND ACCESSORIES. | |

DEMOLITION NOTES

- THESE DEMOLITION PLAN DRAWINGS ARE INTENDED TO SHOW THE GENERAL CONDITIONS WHICH ARE EXPECTED TO OCCUR. CONTRACTOR SHALL VERIFY ALL CONDITIONS BEFORE PROCEEDING WITH THE DEMOLITION WORK IN ANY AREA. DEMOLITION OF DOORS, WINDOW, MILLWORK, FINISHES, PARTITIONS, CEILINGS, OR ANY OTHER NONSTRUCTURAL ITEMS MAY PROCEED AS INDICATED. ARCHITECT SHALL BE NOTIFIED PRIOR TO DEMOLITION OF ANY STRUCTURAL, INDICATED OR FOUND AND DEMOLITION SHALL NOT COMMENCE UNTIL ARCHITECT HAS PROVIDED INSTRUCTIONS.
- THE CONTRACTOR SHALL COORDINATE WITH OWNER'S REPRESENTATIVE SALVAGE OF ANY MATERIAL OR EQUIPMENT AND SET ASIDE SAME PER OWNER'S DIRECTION.
- ASSEMBLIES, ELEMENTS AND SYSTEMS TO BE DEMOLISHED ARE SHOWN ON PLANS.
- REFER TO MECHANICAL, ELECTRICAL, PLUMBING AND FIRE PROTECTION DOCUMENTS FOR ADDITIONAL DEMOLITION NOTES AND SCOPE OF WORK.
- CONTRACTOR SHALL PROVIDE BARRICADES AND OTHER FORMS OF PROTECTION NECESSARY TO PROTECT BUILDING OCCUPANTS AND GENERAL PUBLIC FROM INJURY DUE TO DEMOLITION WORK.
- CONTRACTOR SHALL NOTIFY OWNER A MINIMUM OF 72 HOURS PRIOR TO ANY DEMOLITION OR SYSTEM SHUT DOWN THAT WILL AFFECT NORMAL OPERATION OF THE BUILDING.
- CONTRACTOR SHALL REPAIR DAMAGE, CAUSED BY DEMOLITION, AT EXISTING ASSEMBLIES AND FINISHES TO REMAIN AND AT ADJACENT FACILITIES.



308 Congress Street | Boston, MA 02210 | 617.482.2322 | www.mpa-architects.com

Design for the way you work.

CLIENT INFORMATION

MILL & MAIN RENOVATION PHASE 1

AS CLOCKTOWER OWNER LLC

146 MAIN STREET MAYNARD, MA 01754

SPECIFICATIONS

KALIN ASSOCIATES
WEST NEWTON, MA 02465
617-964-5477

LIGHTING CONSULTANT
SLADEN FEINSTEIN INTEG.
BOSTON, MA 02129
617-267-9500

CIVIL ENGINEER

NISCH ENGINEERING
2 CENTER PLAZA, SUITE 400
BOSTON, MA
617-258-0565

LANDSCAPE DESIGN
BROWN, RICHARDSON, & ROWE
BOSTON, MA
617-542-8552

GEOTECHNICAL CONSULTANT
HALEY & ALDRICH, INC.
465 MEDFORD STREET, SUITE 2200
MEDFORD, MA 02155
617-886-1356

MECH ENGINEER

AHA CONSULTING ENGINEERS
24 HARTWELL AVE., 3RD FLOOR
EDMUNTON, MA 02421
781-572-3580


HARDWARE CONSULTANT
CAMPBELL-MCCABE, INC.
MAYNARD, MA 01754
781-899-8822

STRUCTURAL ENGINEER
SIMPSON GUMPERTZ & HEGGER
41 SEYON STREET, BLDG 1, SUITE 500
MAYNARD, MA 01754
781-307-9000

REVISIONS


NUMBER	DESCRIPTION	DATE

STAMP

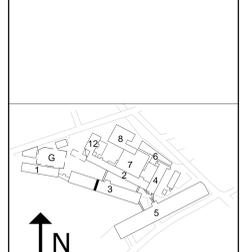


KEY PLAN
DATE: 10/19/15
SCALE: 1/8" = 1'-0"
DRAWN BY: MA
PROJECT NUMBER: SART15A.00
DRAWING TITLE
DEMOLITION PLAN

3AD-100
DRAWING NUMBER

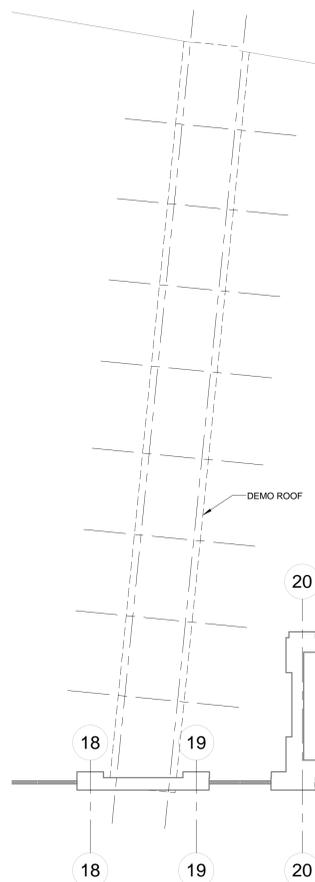

2 BRIDGE A ROOF DEMO
SCALE: 1/8" = 1'-0"

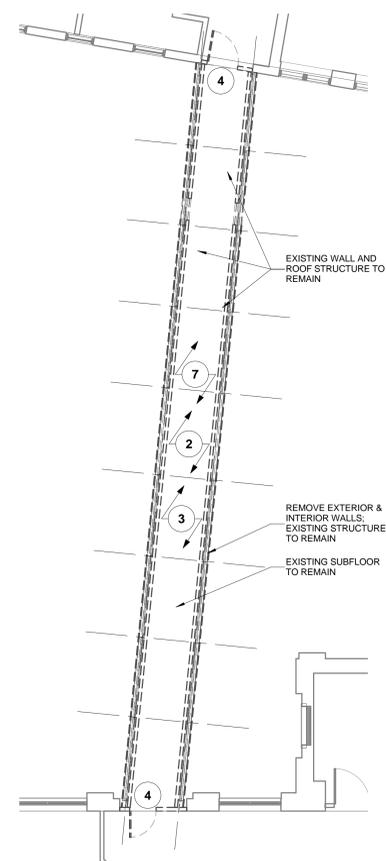

1 BRIDGE A - DEMO
SCALE: 1/8" = 1'-0"