


INSET 'D'

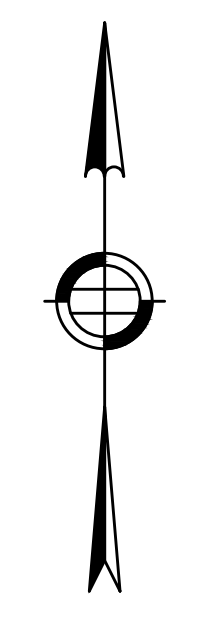

PLANNING BOARD APPROVAL

BERNARD CAHILL, CHAIR

GREG TUZZOLO


LINDA CONNOLLY

ANDREW D'AMOUR

WILLIAM J. GOSZ

THIS SITE PLAN DOES NOT NECESSARILY INDICATE COMPLIANCE WITH THE MAYNARD ZONING BYLAW.

I, _____ TOWN CLERK OF MAYNARD, MA HERBY CERTIFY THAT THE NOTICE OF APPROVAL OF THIS PLAN BY THE PLANNING BOARD HAS BEEN RECEIVED AND RECORDED AT THIS OFFICE AND NO APPEAL WAS RECEIVED DURING THE NEXT TWENTY DAYS AFTER RECEIPT AND RECORDING OF SAID NOTICE.

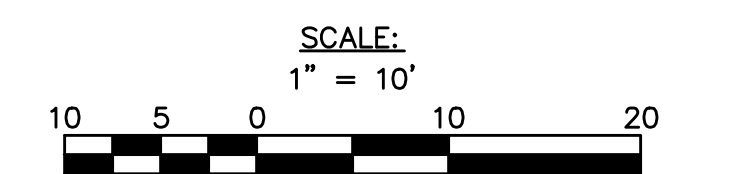

MPA MARGULIES PERRUZZI ARCHITECTS
 308 Congress Street | Boston, MA 02210 | 617.482.3332 | www.mpa-architects.com
 Design for the way you work.


CLIENT INFORMATION
MILL & MAIN RENOVATION PHASE 1
AS CLOCK TOWER OWNER LLC
 146 MAIN STREET
 MAYNARD, MA 01754

CONSULTANT INFORMATION
 MECHANICAL ENGINEER: **SMIPSON GUMPERT & HEGER**, 41 SEYON STREET, BLDG. 1, SUITE 500, WALTHAM, MA 02453, 781.937.9600
 ELECTRICAL ENGINEER: **HALEY & ALBRICH, INC.**, 465 MERRIFIELD STREET, SUITE 2200, BOSTON, MA 02129, 617.866.9799
 CIVIL ENGINEER: **NISCH ENGINEERING**, 1121 WASHINGTON ST., #2 BOSTON, MA 02108, 617.338.0503
 LANDSCAPE DESIGN: **BROWN, RICHARDSON, & ROWE**, 3 POST OFFICE SQUARE, 3RD FLOOR, BOSTON, MA 02109, 617.542.8552
 LIGHTING CONSULTANT: **SLADEN FENSTEIN INTEG.**, 295 BIRNINGHAM AVE., #305, BOSTON, MA 02108, 617.967.9300
 SPECIFICATIONS: **KALIN ASSOCIATES**, 1121 WASHINGTON ST., #2 BOSTON, MA 02108, 617.964.5427

REVISIONS		
NUMBER	DESCRIPTION	DATE
1	ADDENDUM #4	02/17/16
2	ADDENDUM #5	03/11/16

RECORD LOCATION

STAMP

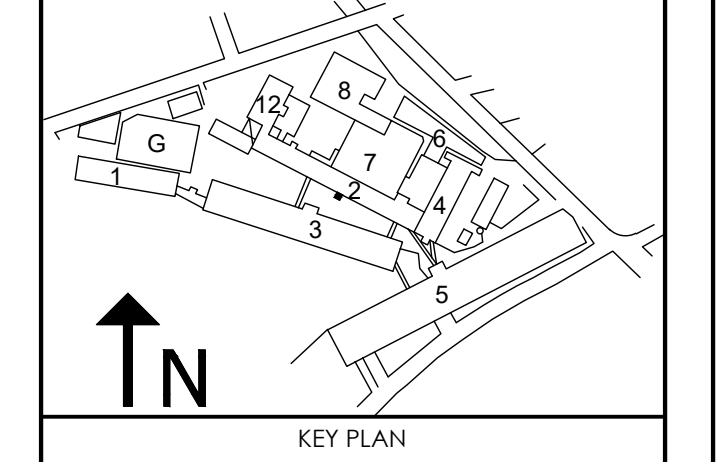

DATE: 02/01/15
 SCALE: As indicated
 DRAWN BY: NGG
 PROJECT NUMBER: 10836
 DRAWING TITLE: CIVIL GRADING INSET PLAN

C-3.03
 DRAWING NUMBER