

PLANNING BOARD APPROVAL

BERNARD CAHILL, CHAIR

GREG TUZZOLO


LINDA CONNOLLY

ANDREW D'AMOUR



WILLIAM J. GOSZ

THIS SITE PLAN DOES NOT NECESSARILY INDICATE COMPLIANCE WITH THE MAYNARD ZONING BYLAW.

I, \_\_\_\_\_ TOWN CLERK OF MAYNARD, MA HERBY CERTIFY THAT THE NOTICE OF APPROVAL OF THIS PLAN BY THE PLANNING BOARD HAS BEEN RECEIVED AND RECORDED AT THIS OFFICE AND NO APPEAL WAS RECEIVED DURING THE NEXT TWENTY DAYS AFTER RECEIPT AND RECORDING OF SAID NOTICE.

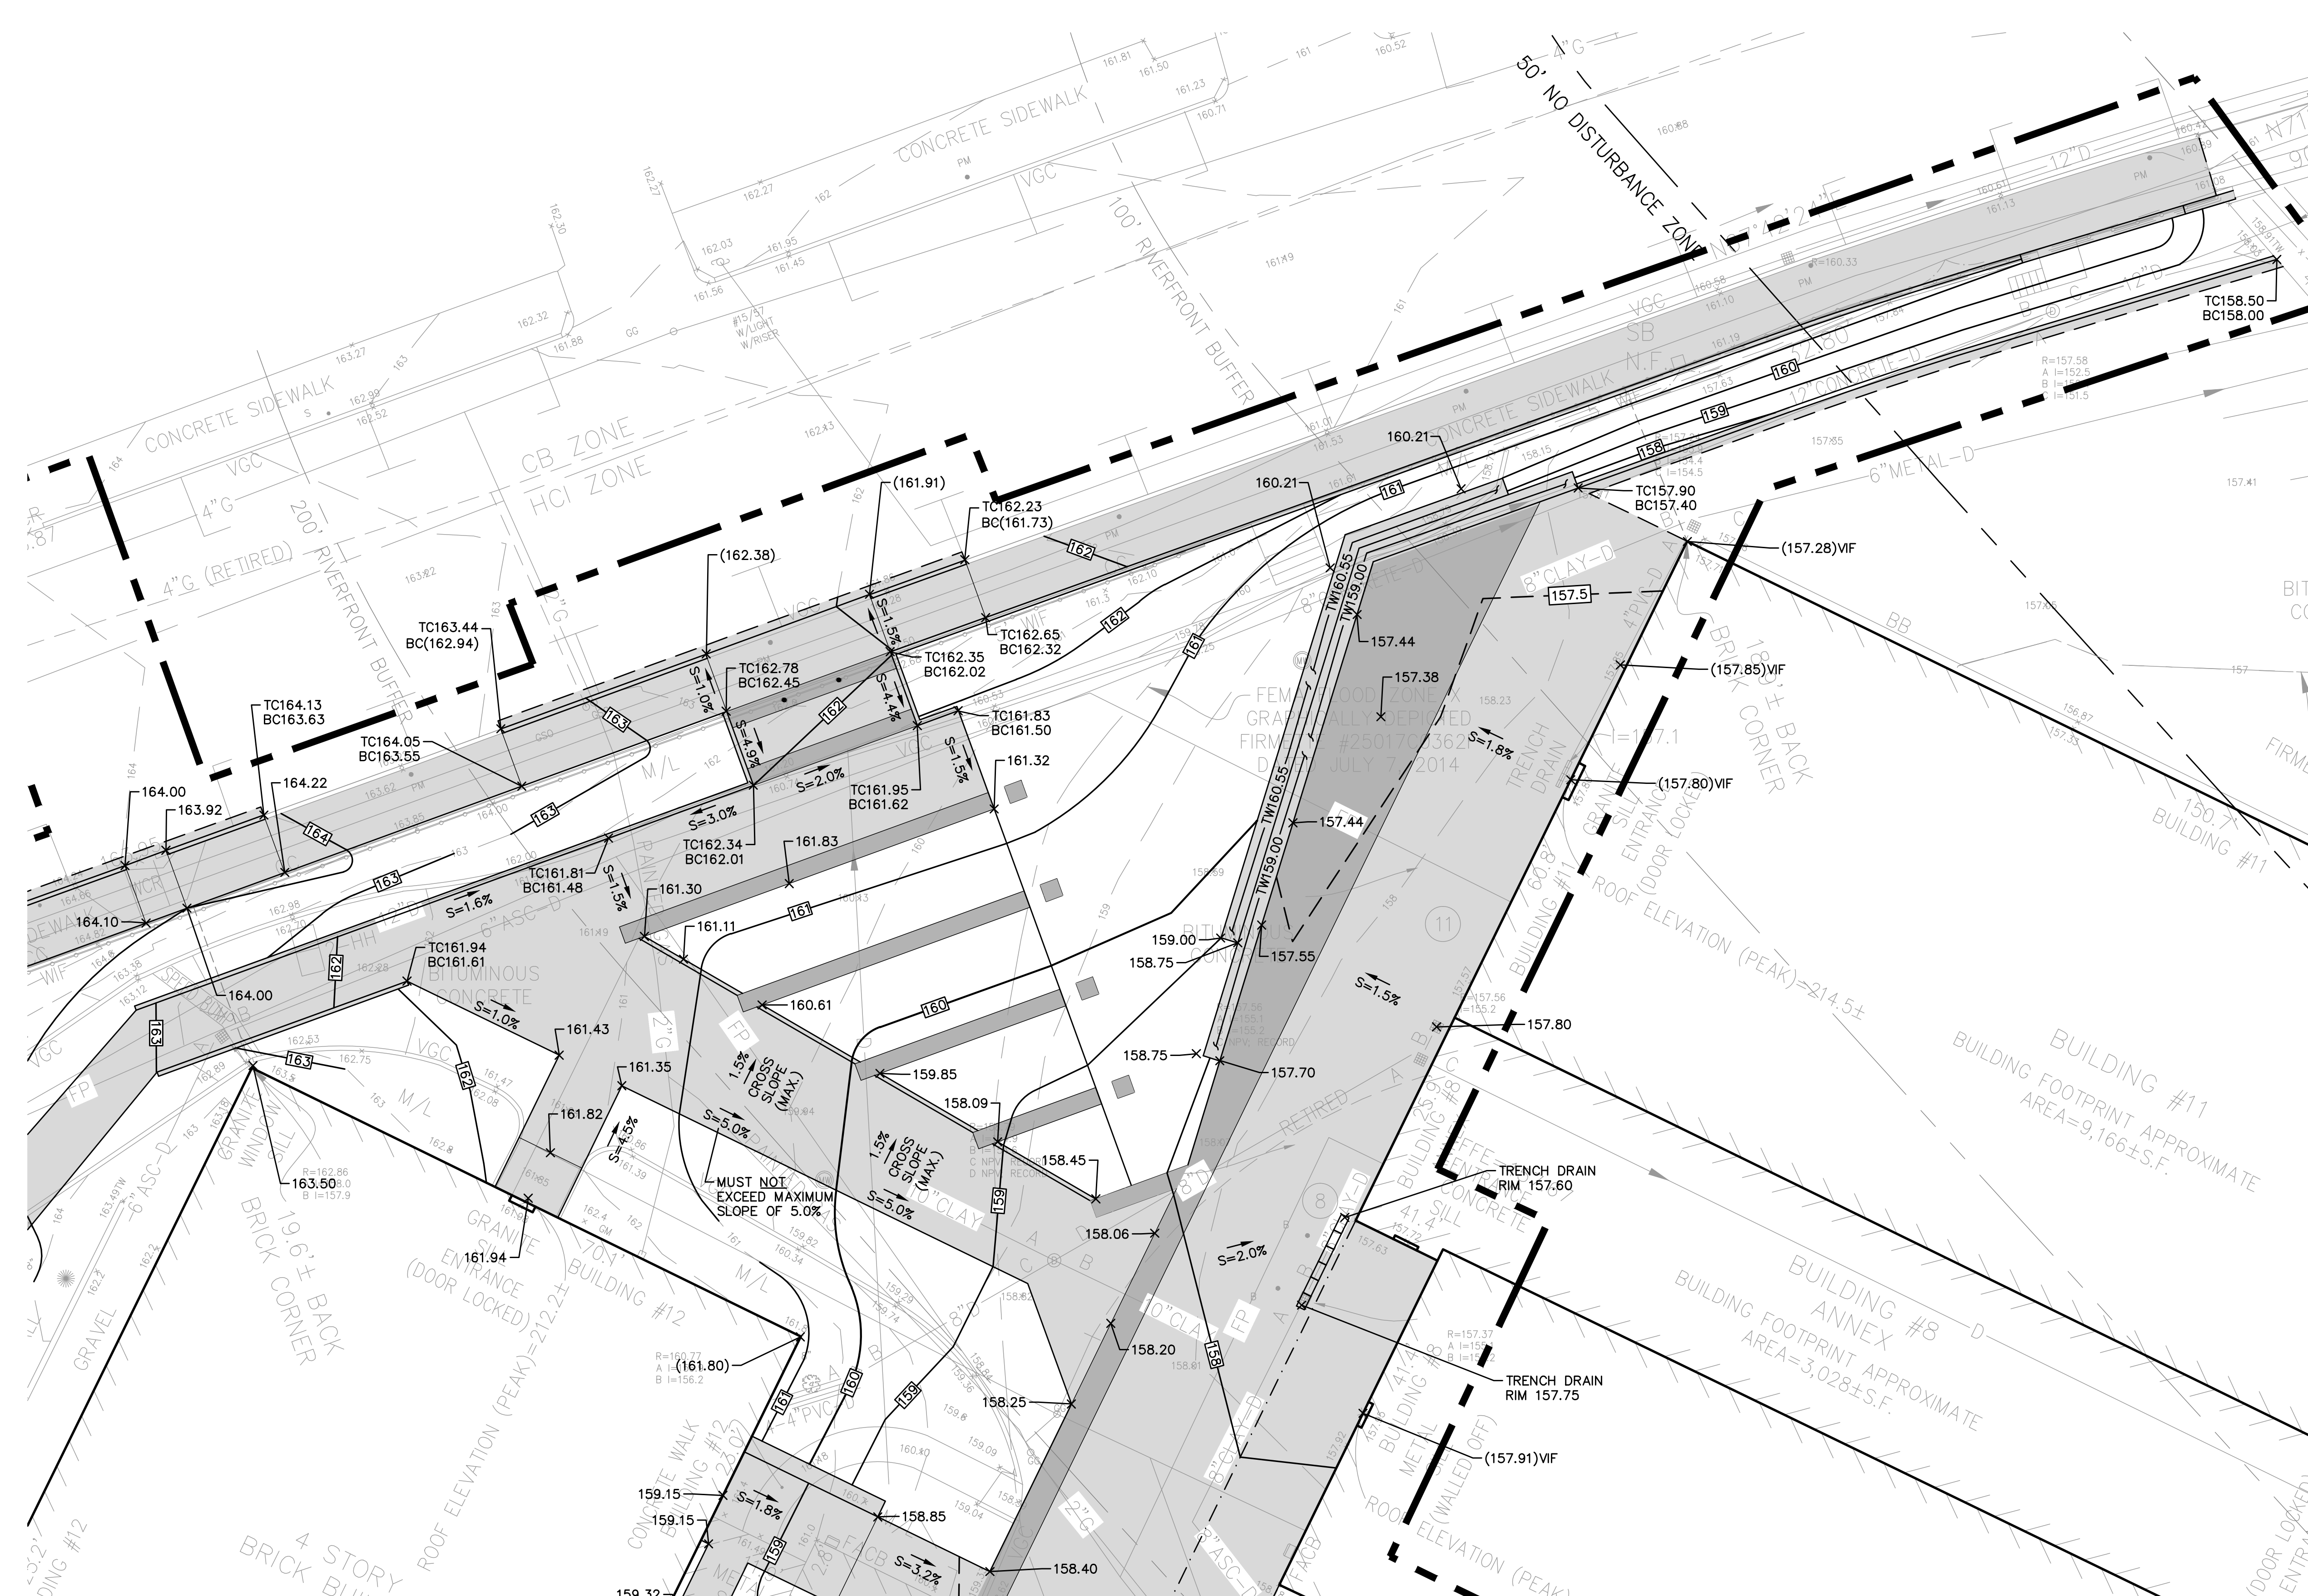

INSET 'E'

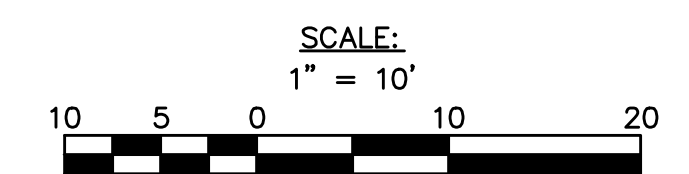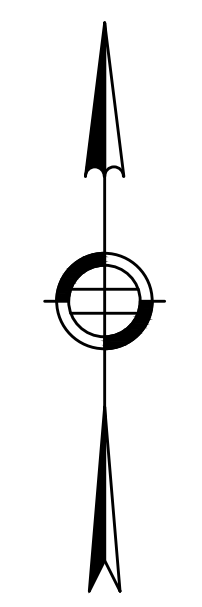

**MPA MARGULIES PERRUZZI ARCHITECTS**  
 308 Congress Street | Boston, MA 02210 | 617.482.3332 | www.mp-architects.com  
 Design for the way you work.

CLIENT INFORMATION  
**MILL & MAIN RENOVATION PHASE 1**  
**AS CLOCK TOWER OWNER LLC**  
 146 MAIN STREET  
 MAYNARD, MA 01754

SPECIFICATIONS  
**KALIN ASSOCIATES**  
 1121 WASHINGTON ST., #2  
 BOSTON, MA 02146  
 (617) 864-5477

LIGHTING CONSULTANT  
**SLADEN FENSTEIN INTEG.**  
 295 BIRMINGHAM AVE., #305  
 BOSTON, MA 02115  
 617.567.9300

CIVIL ENGINEER  
**MISCH ENGINEERING**  
 100 STATE ST., SUITE 400  
 BOSTON, MA 02108  
 617.338.0503

LANDSCAPE DESIGN  
**BROWN, RICHARDSON, & ROWE**  
 3 POST OFFICE SQUARE, 3RD FLOOR  
 BOSTON, MA 02111  
 617.542.8552 / 617.542.8550


MEP ENGINEERS  
**AHA CONSULTING ENGINEERS**  
 100 STATE ST., SUITE 1000  
 LEANING TOWER, BOSTON, MA 02108  
 781.575.3000

HARDWARE CONSULTANT  
**CAMPBELL-MCCABE, INC.**  
 1 CLOVE TOWER PLACE  
 WALTHAM, MA 02453  
 781.899.8822

STRUCTURAL ENGINEER  
**SIMPSON GUMPERT & HEGER**  
 41 SEYON STREET, BLDG. 1, SUITE 500  
 WALTHAM, MA 02453  
 781.937.4600

REVISIONS		
NUMBER	DESCRIPTION	DATE
1	ADDENDUM #4	02/17/16
2	ADDENDUM #5	03/11/16

STAMP

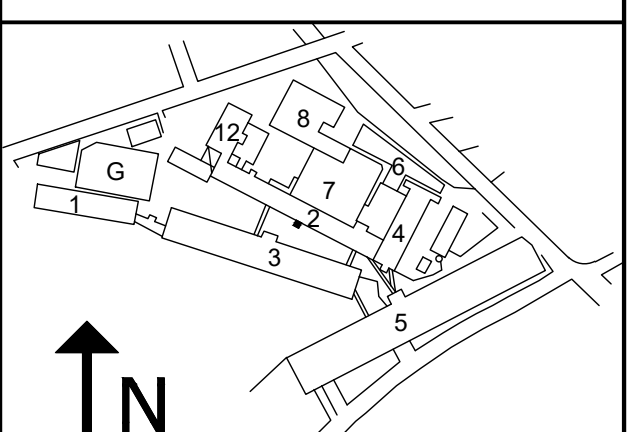

KEY PLAN  
 DATE: 02/01/15  
 SCALE: As indicated  
 DRAWN BY: NGG  
 PROJECT NUMBER: 10836  
 DRAWING TITLE:  
**CIVIL GRADING  
 INSET PLAN**  
**C-3.04**  
 DRAWING NUMBER