



VERTICAL GRANITE CURB SETTING DETAIL
NOT TO SCALE

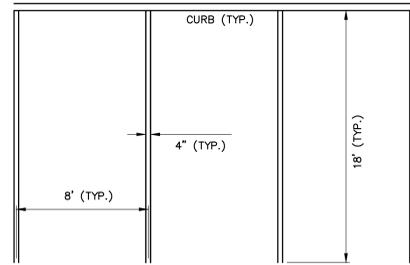

NOTE: STRIPING SHALL BE INSTALLED PER SPECIFICATIONS

TYPICAL PARKING STRIPING DETAIL
NOT TO SCALE

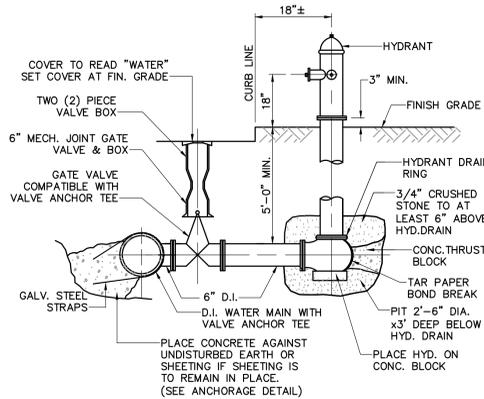

NOTE: ALL JOINTS ON HYDRANT BRANCH TO BE RESTRAINED JOINTS

FIRE HYDRANT DETAIL
NOT TO SCALE

PLANNING BOARD APPROVAL

BERNARD CAHILL, CHAIR

GREG TUZZOLO


LINDA CONNOLLY

ANDREW D'AMOUR


WILLIAM J. GOSZ

THIS SITE PLAN DOES NOT NECESSARILY INDICATE COMPLIANCE WITH THE MAYNARD ZONING BYLAW.


I, _____ TOWN CLERK OF MAYNARD, MA HEREBY CERTIFY THAT THE NOTICE OF APPROVAL OF THIS PLAN BY THE PLANNING BOARD HAS BEEN RECEIVED AND RECORDED AT THIS OFFICE AND NO APPEAL WAS RECEIVED DURING THE NEXT TWENTY DAYS AFTER RECEIPT AND RECORDING OF SAID NOTICE.

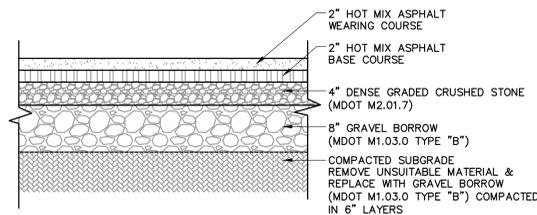


HOT MIX ASPHALT PAVING (TWO COURSES) DETAIL
NOT TO SCALE

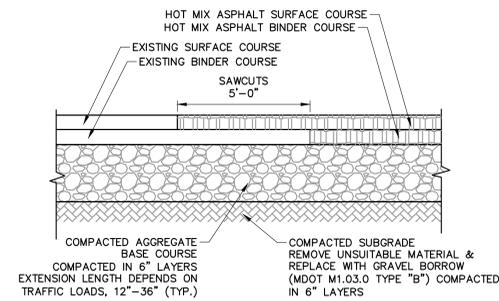


PAVEMENT MATCHING DETAIL
NOT TO SCALE

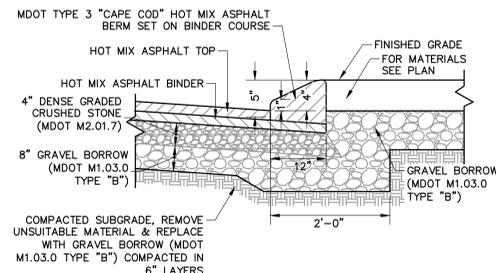

CAPE COD BERM DETAIL
NOT TO SCALE

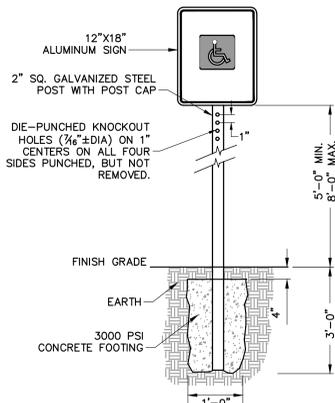


HANDICAPPED PARKING SIGNAGE DETAIL
NOT TO SCALE

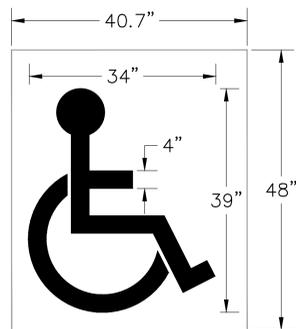


ACCESSIBLE PARKING STENCIL DETAIL
NOT TO SCALE

Typical Gravity Wall with 41" Blocks
No Scale

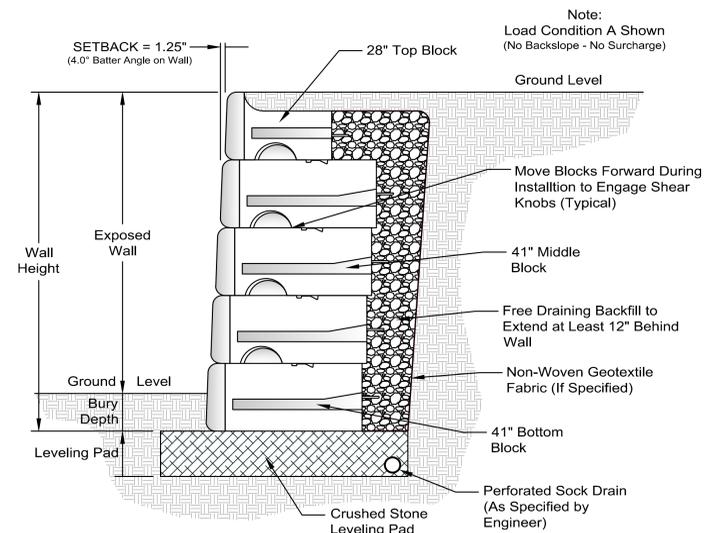

See Redi-Rock.com for Detailed Section Drawings of Each Condition Shown in the Design Charts

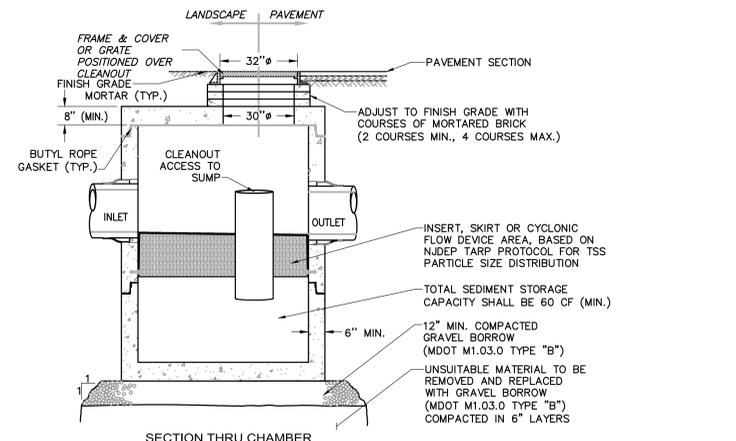

| STRUCTURE NAME | MINIMUM WQF | PEAK FLOW RATE* | MINIMUM SEDIMENT STORAGE CAPACITY |
|----------------|-------------|-----------------|-----------------------------------|
| WQS#204 | X.XX CFS | 0.56 CFS | 60 CF |

- NOTE:
- THE USE OF FLEXIBLE CONNECTIONS IS RECOMMENDED AT THE INLET AND OUTLET WHERE APPLICABLE.
 - THE COVER SHOULD BE POSITIONED OVER THE OUTLET DROP PIPE AND THE OIL CLEANOUT PIPE.
 - STRUCTURE DESIGNED FOR H2O LOADING

WATER QUALITY STRUCTURE DETAIL
NOT TO SCALE

MPA MARGULIES PERRUZZI ARCHITECTS
308 Congress Street | Boston, MA 02210 | 617.482.3322 | www.mpa-architects.com
Design for the way you work.

CLIENT INFORMATION
MILL & MAIN RENOVATION PHASE 1 & 1A
AS CLOCK TOWER OWNER LLC
146 MAIN STREET
MAYNARD, MA 01754

SPECIFICATIONS
KALIN ASSOCIATES
1121 WASHINGTON ST., #2
BOSTON, MA 02108
(617) 864-5477


ENGINEER
NISCH ENGINEERING
100 STATE ST., SUITE 400
BOSTON, MA 02108
(617) 338-0503

LANDSCAPE DESIGN
BROWN, RICHARDSON, & ROWE
3 POST OFFICE SQUARE, 3RD FLOOR
BOSTON, MA 02109
(617) 542-8552

GEOTECHNICAL CONSULTANT
HALEY & ALBRICH, INC.
465 MEDFORD STREET, SUITE 2200
BOSTON, MA 02129
(617) 866-9799

REVISIONS

| NUMBER | DESCRIPTION | DATE |
|--------|-------------|------|
| | | |

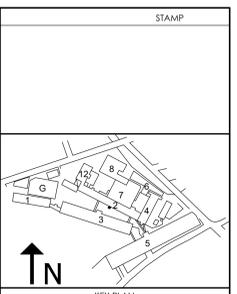

DATE: 12/01/15
SCALE: As indicated
DRAWN BY: NGG
PROJECT NUMBER: 10836
DRAWING TITLE: CIVIL DETAILS

C-5.03
DRAWING NUMBER