


- NOTES:
1. [x'-xx"] ON PLAN INDICATES BOTTOM OF FOOTING ELEVATION.
 2. SEE DETAIL 6 ON S-010 FOR SOG AT PIERS.

1 LEVEL 1 PASS THROUGH NORTH FRAMING PLAN
1/4" = 1'-0"

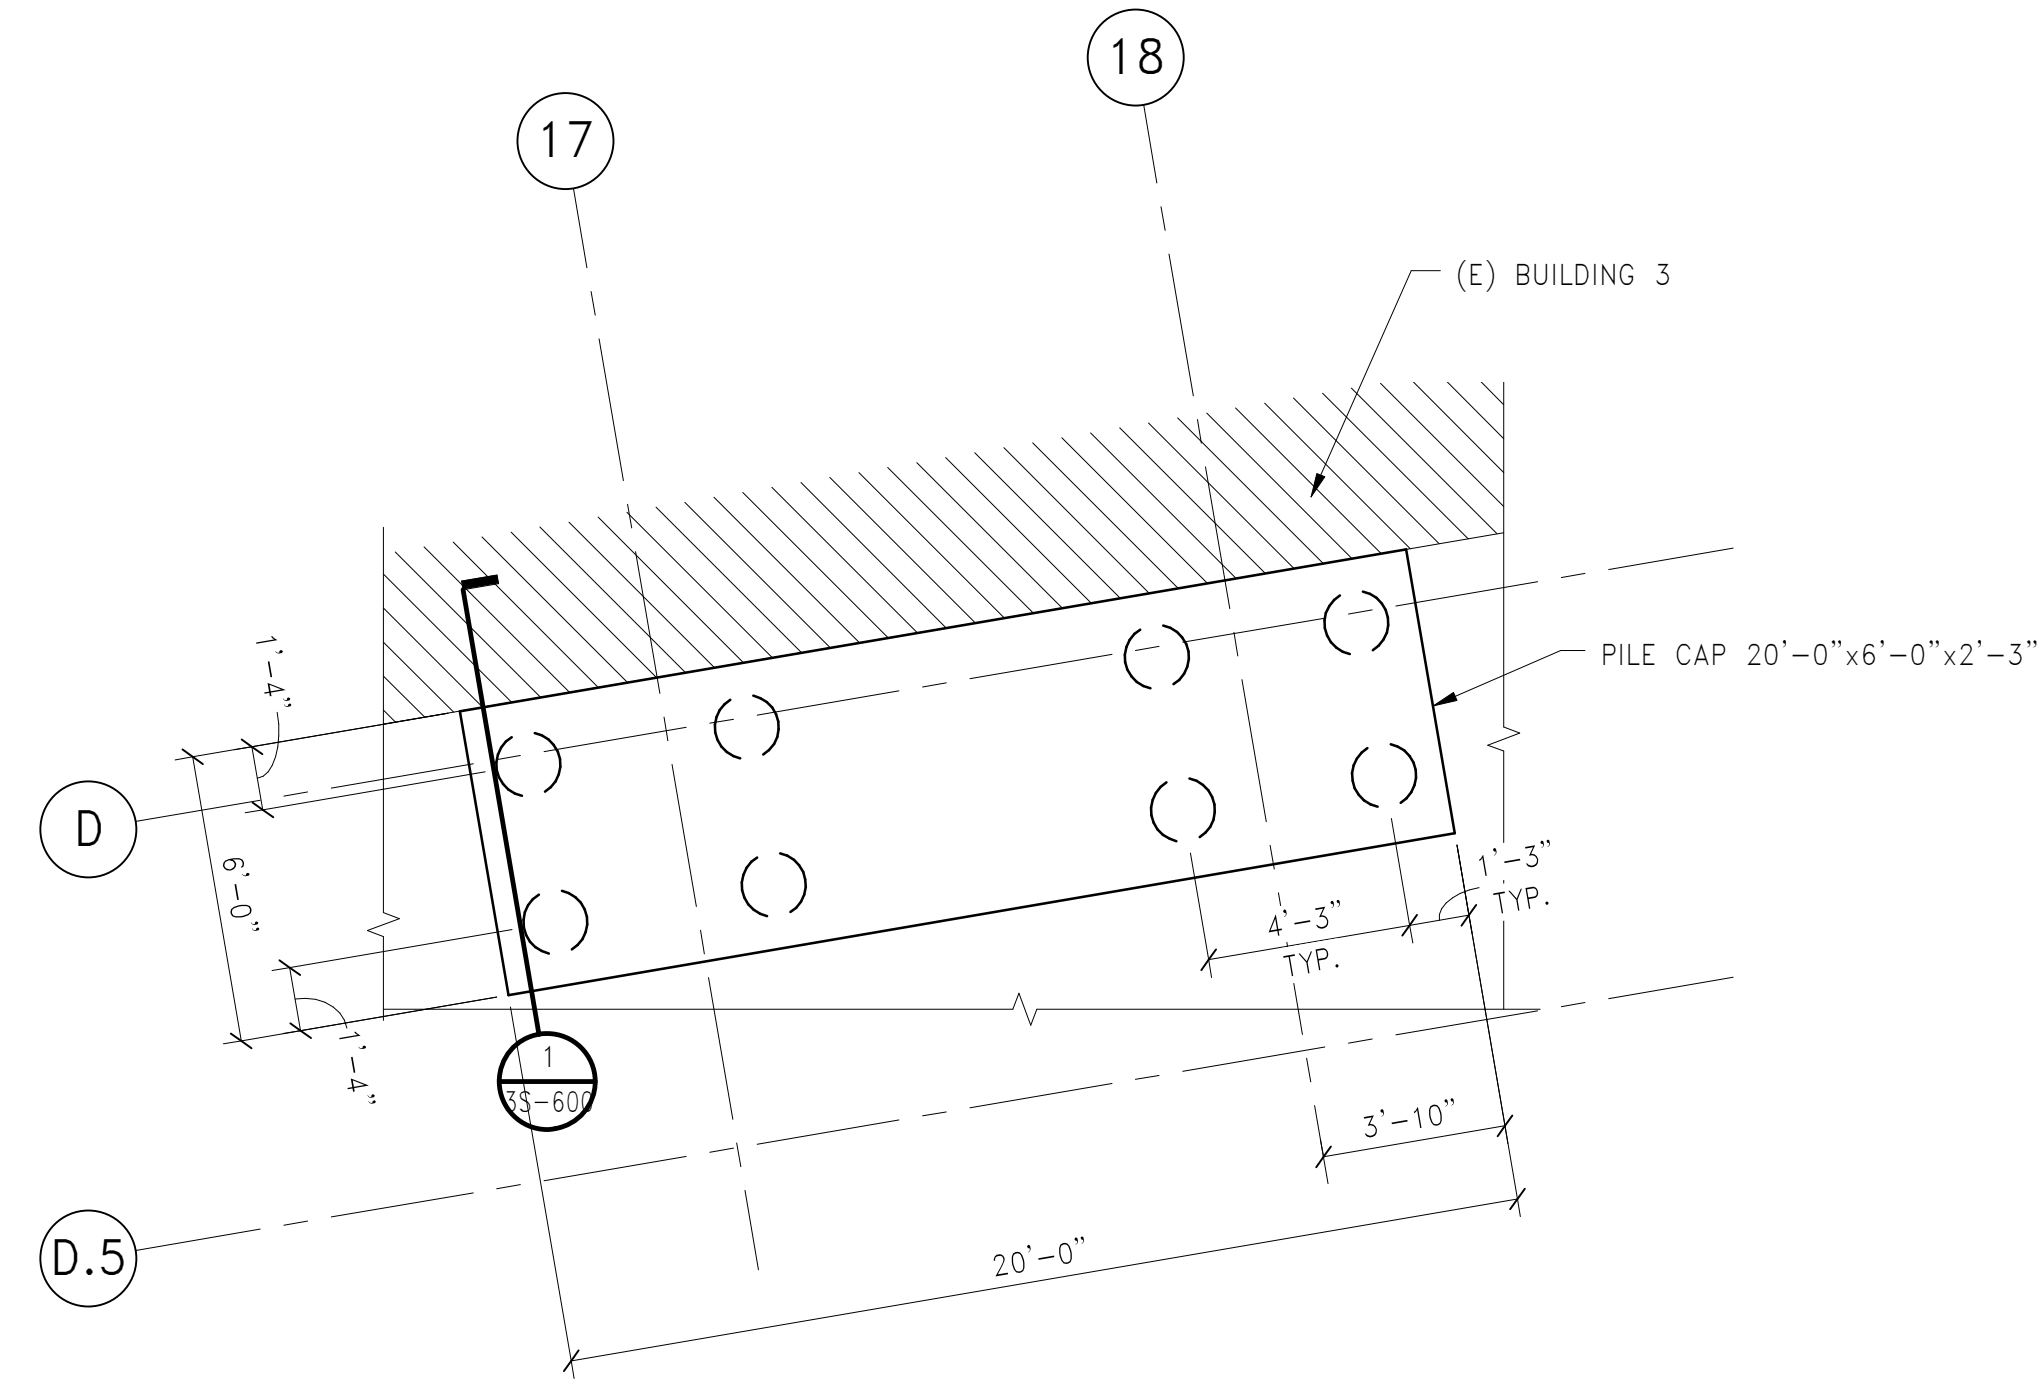

2 LEVEL 1 PASS THROUGH SOUTH FRAMING PLAN
1/4" = 1'-0"

MPA MARGULIES PERRUZZI ARCHITECTS
308 Congress Street | Boston, MA 02210 | 617.482.2332 | www.mpp-architects.com
Design for the way you work.

CLIENT INFORMATION
AS CLOCK TOWER OWNER LLC c/o SARACEN PROPERTIES
MILL & MAIN RENOVATION PHASE 1
146 MAIN STREET
MAYNARD, MA 01751

CONSULTANT INFORMATION

MEP ENGINEERS
AHA CONSULTING ENGINEERS
24 HARTWELL AVE., 3RD FLOOR
LEWINGTON, MA 02421
781-973-5330

CIVIL ENGINEERS
NIISCH ENGINEERING
2 CENTER PLAZA, SUITE 400
BOSTON, MA 02108
617-545-8552

LANDSCAPE DESIGN
BROWN, RICHARDSON, & ROWE
100 STATE ST., 3RD FLOOR
BOSTON, MA 02109
617-542-8552

HARDWARE CONSULTANT
CAMPBELL-MCCABE, INC.
100 STATE ST., 3RD FLOOR
MAYNARD, MA 01754
781-899-8822


STRUCTURAL ENGINEER
SIMPSON GIMPERTZ & HEGER
41 SECON STREET, BLDG 1, SUITE 500
LEWINGTON, MA 02463
781-902-9000

SPECIFICATIONS
KALIN ASSOCIATES
100 STATE ST., 3RD FLOOR
BOSTON, MA 02109
617-594-5477

LIGHTING CONSULTANTS
SLADEN FENSTEIN INTEG.
100 STATE ST., 3RD FLOOR
BOSTON, MA 02109
617-267-9950

GEOTECHNICAL CONSULTANT
HALEY & ALDRICH, INC.
485 MEDFORD STREET, SUITE 2000
MEDFORD, MA 02155
617-882-7291

REVISIONS		
NUMBER	DESCRIPTION	DATE

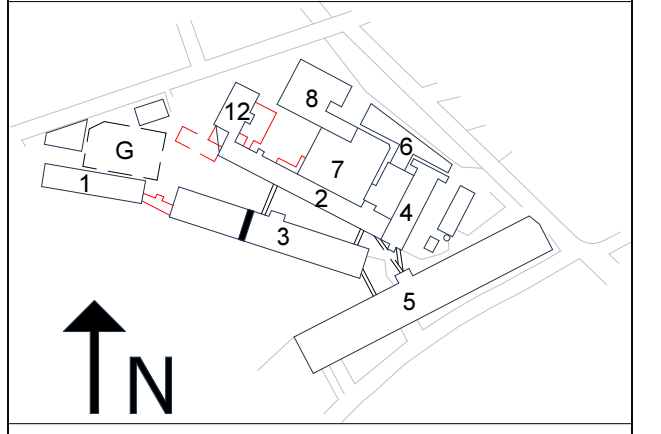

KEY PLAN
DATE.....10/19/2015
SCALE.....1/4" = 1'-0"
DRAWN BY.....MAT
PROJECT NUMBER.....SAR15A.00
DRAWING TITLE
BUILDING 3 PASS THROUGH FRAMING PART PLANS
3S-100
DRAWING NUMBER