



ELEVATION A: TOP OF RAIL


PLAN A: TOP OF BASE PLATE

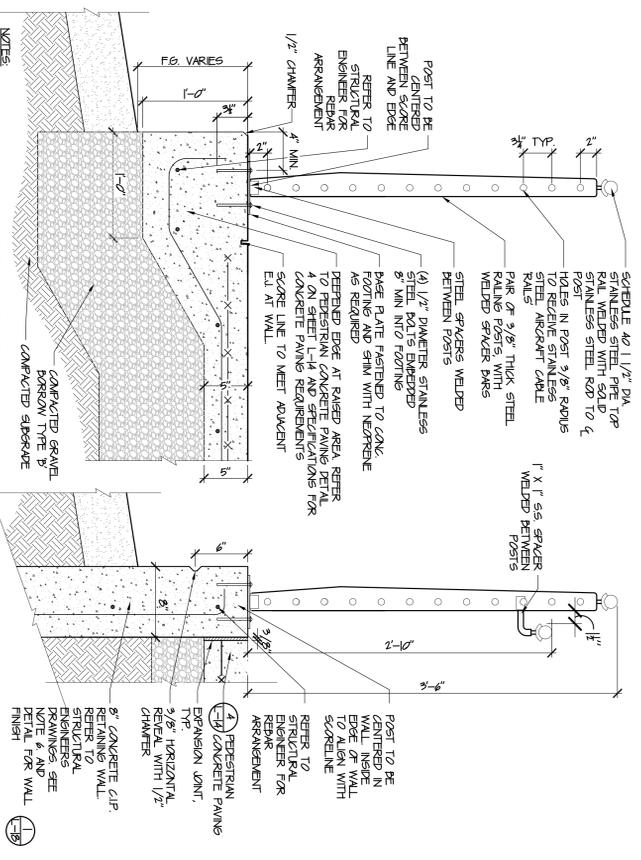




1 STAINLESS STEEL CABLE BARRIER RAIL (AT PAVING)  
SCALE: 1/2"=1'-0"

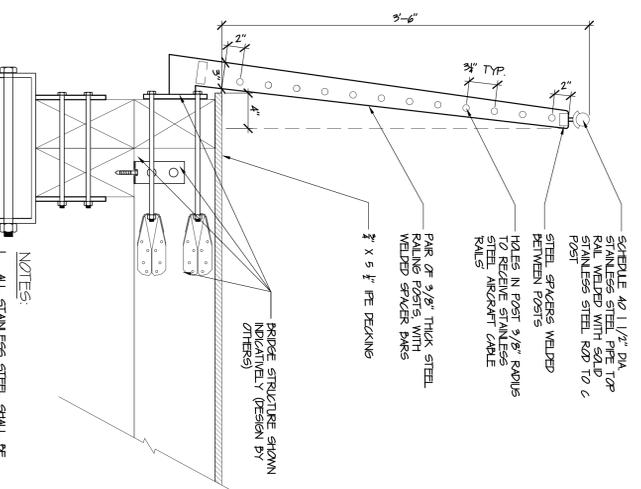




2 STAINLESS STEEL CABLE BARRIER RAIL (AT POND)  
SCALE: 1/2"=1'-0"

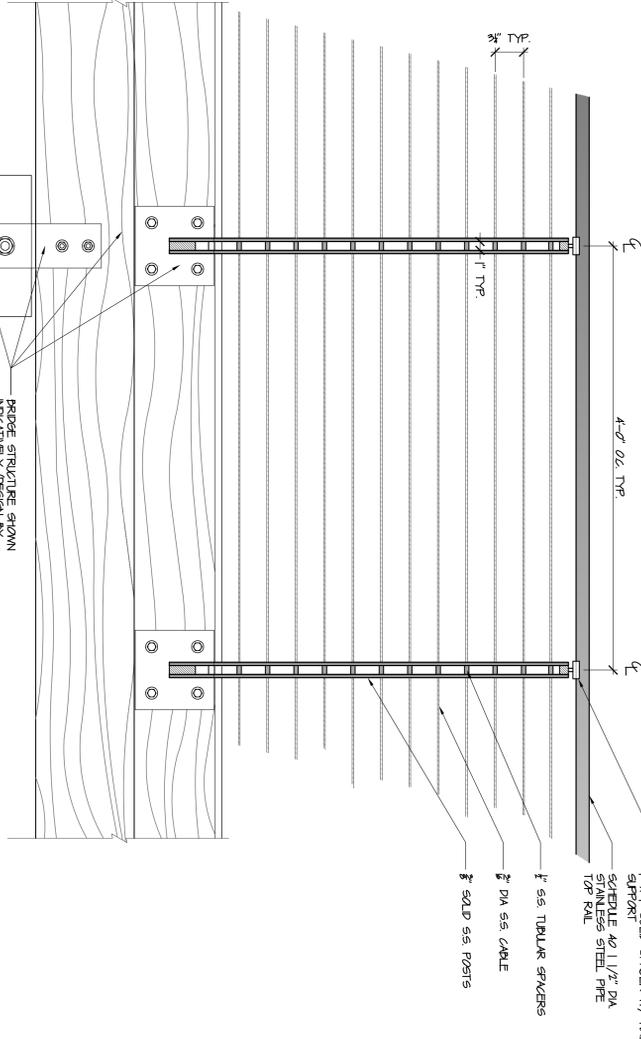

ELEVATION A

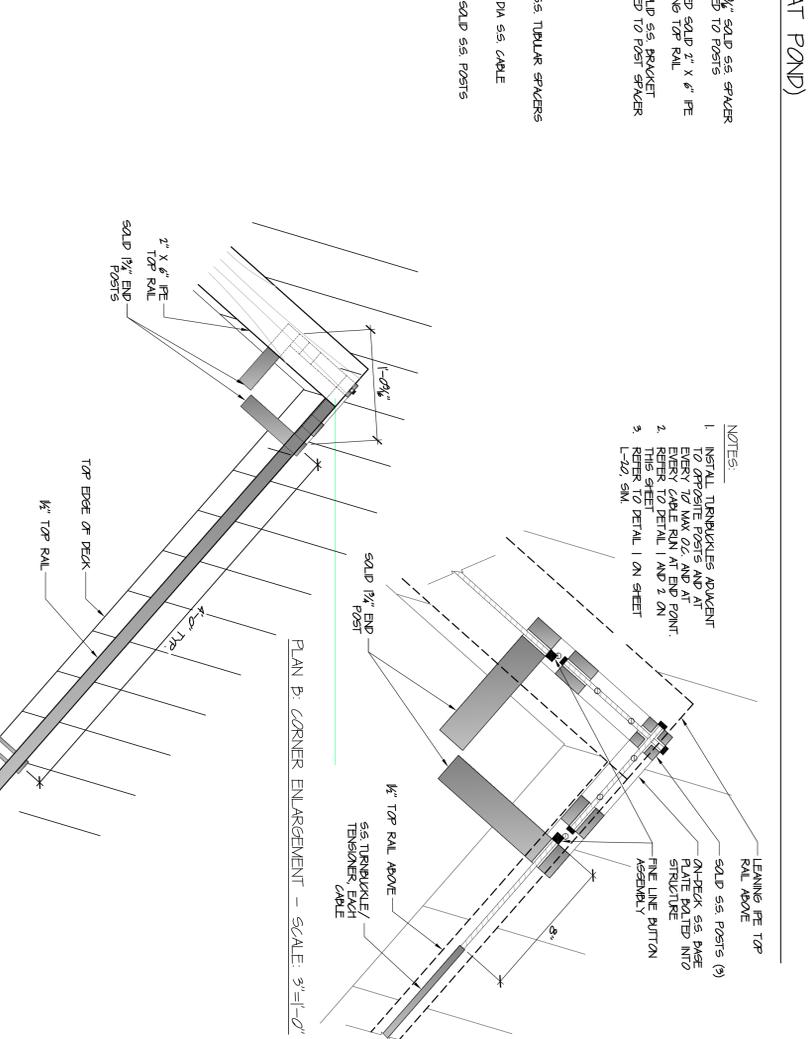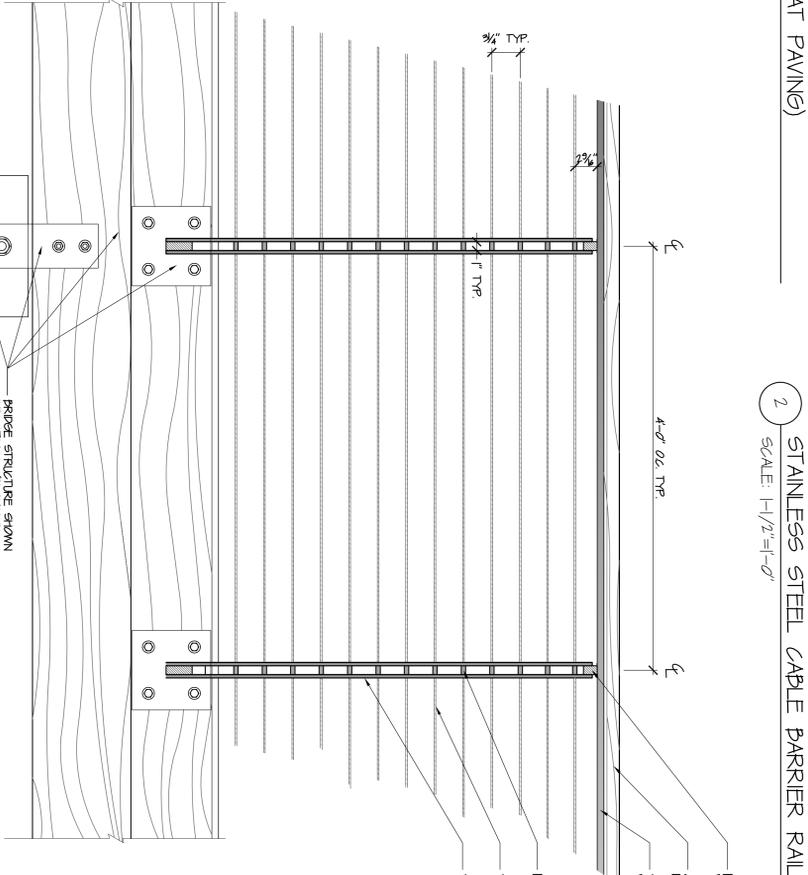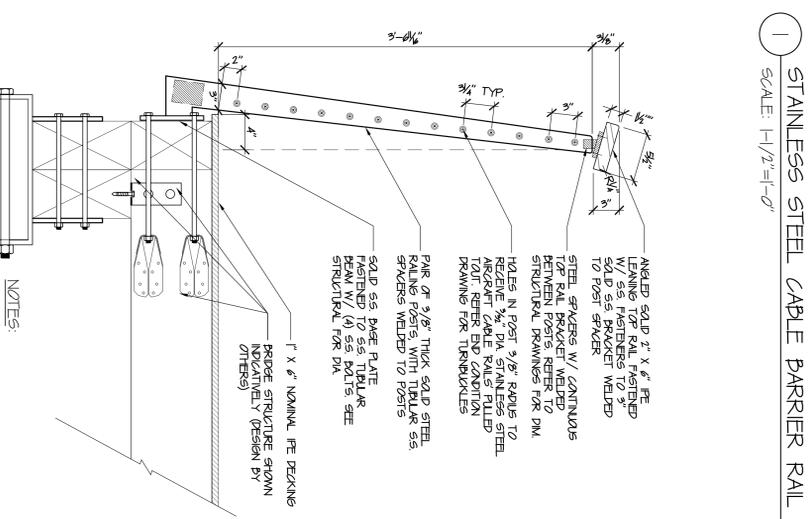

3 STAINLESS STEEL CABLE BARRIER RAIL WITH LEANING RAIL (AT POND)  
SCALE: 1/2"=1'-0"

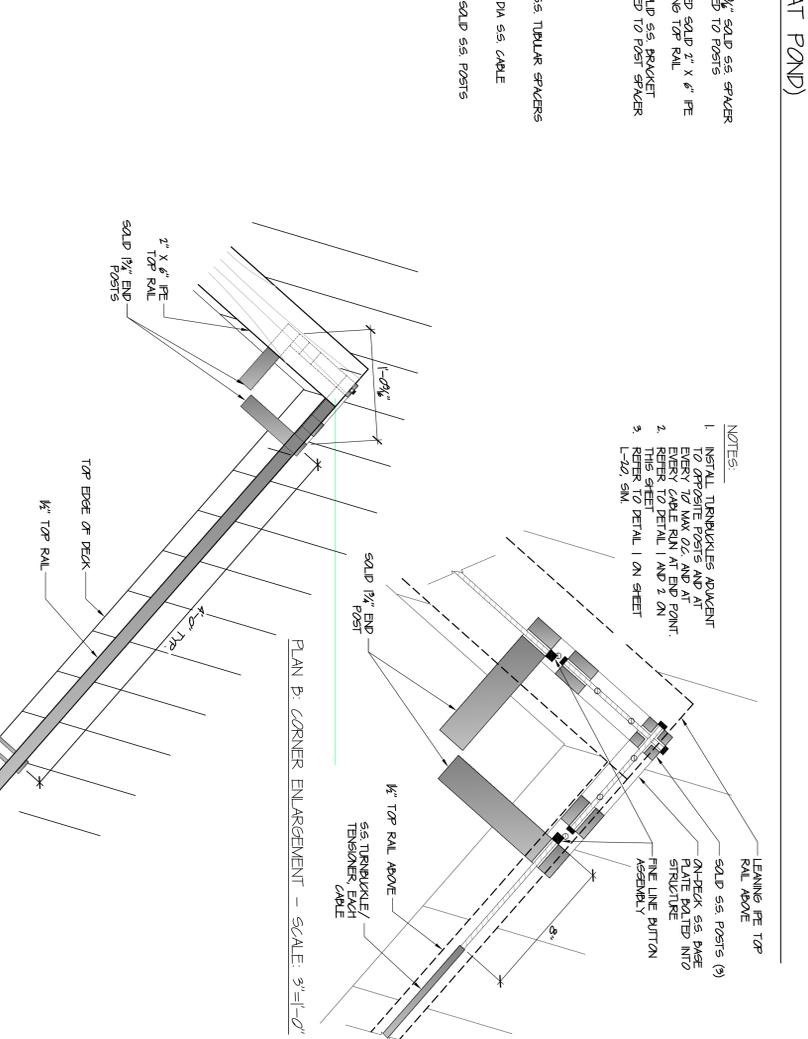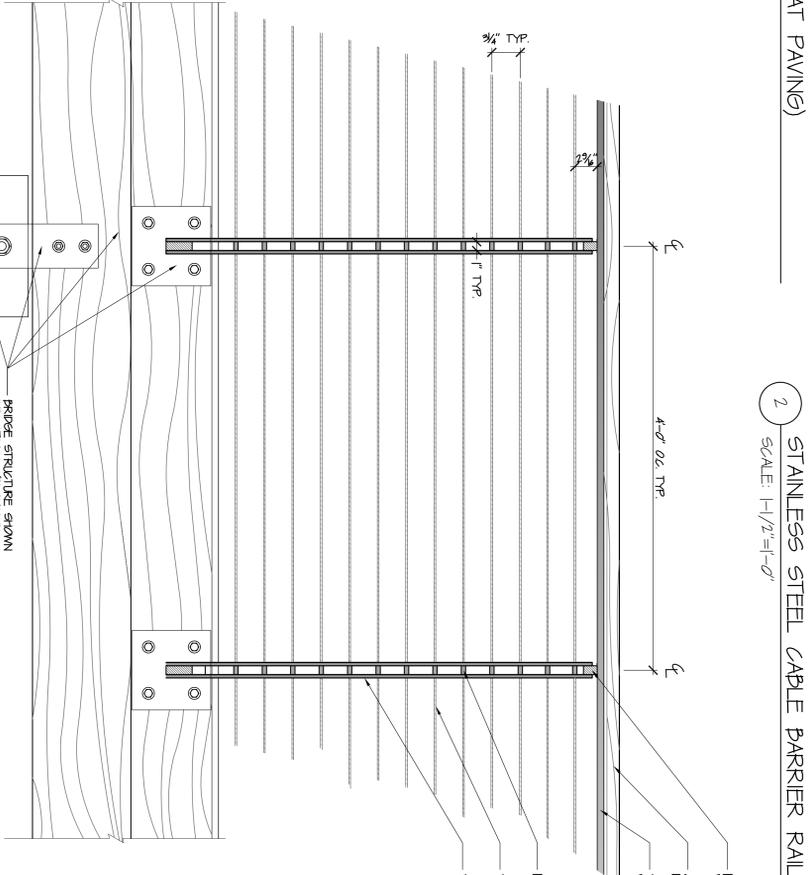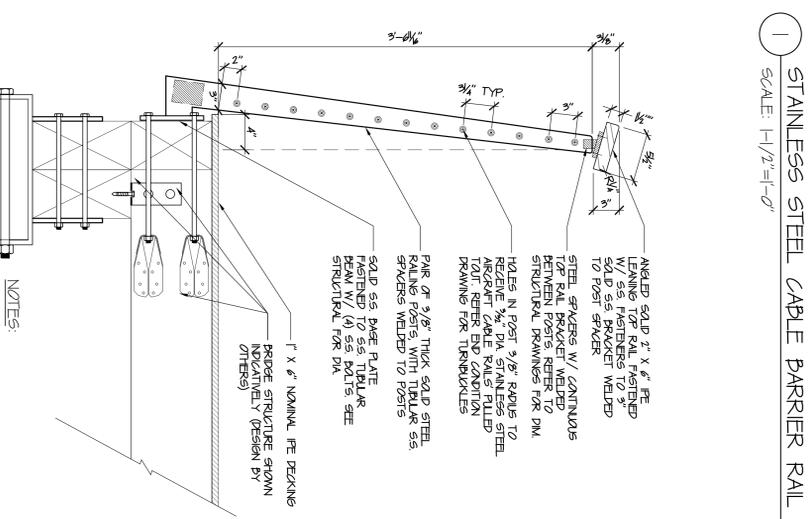

4 LEANING BARRIER RAIL/BARRIER RAIL INTERFACE (INSIDE CORNER)  
SCALE: 1/2"=1'-0"

**MPA MARGULIES PERRUZZI ARCHITECTS**  
308 Congress Street | Boston, MA 02216 | 617.482.3232 | www.mpp-architects.com  
Design for the way you work.

**MILL & MAIN RENOVATION**  
BLDG 12 & 55 LOBBY  
AS CLOCK TOWER OWNER LLC  
146 MAIN STREET  
MAYNARD, MA 01754

**CLIENT INFORMATION**  
KALIN ASSOCIATES  
1121 WASHINGTON ST., # 2  
WEST NEWTON, MA 02465  
(617) 964-5477  
LIGHTING CONSULTANT  
SLADEN FEINSTEIN INTEG.  
295 HUNTINGTON AVE., #305  
BOSTON, MA 02115  
617-267-9500

**CONSTRUCTION INFORMATION**  
MFP ENGINEERS  
AND CONSULTING ENGINEERS  
24 HARTWELL AVE., 3RD FLOOR  
LEXINGTON, MA 02421  
781-372-3000  
HARDWARE CONSULTANT  
CAMPBELL-MCCABE, INC.  
1 CLOCK TOWER PLACE  
MAYNARD, MA 01754  
781-899-8822  
STRUCTURAL ENGINEER  
SIMPSON GUMPERTZ & HEGER  
41 SEYON STREET, BLDG 1, SUITE 500  
WALTHAM, MA 02453  
781-907-9080

**CONSTRUCTION INFORMATION**  
CVIL ENGINEER  
NITICH ENGINEERING  
2 CENTER PLAZA, SUITE 430  
BOSTON, MA 02108  
617-338-0063  
LANDSCAPE DESIGN  
BROWN, RICHARDSON, & ROWE  
3 POST OFFICE SQUARE, 3RD FLOOR  
BOSTON, MA 02109  
617-542-8552  
GEOTECHNICAL CONSULTANT  
HALEY & ALDRICH, INC.  
465 MEDFORD STREET, SUITE 2200  
BOSTON, MA 02129  
617-886-7399

**REVISIONS**

NUMBER	DESCRIPTION	DATE

**DATE:** 10/19/2015  
**SCALE:** AS SHOWN  
**DRAWN BY:** AT  
**PROJECT NUMBER:** SAK15A.00  
**DRAWING TITLE:** DETAIL SHEET - BARRIERS & HANDRAILS  
**1 OF 2**

**L-19**  
DRAWING NUMBER