




1 BEAM BENCH 10' TYP. ELEVATION  
SCALE: 1"=1'-0"

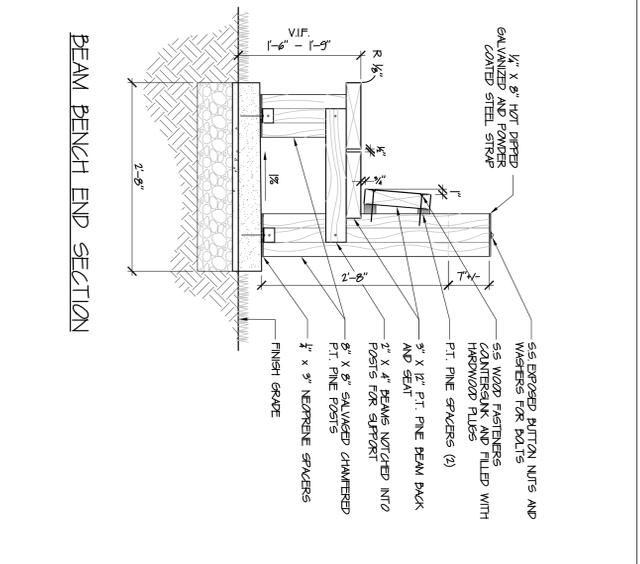


BEAM BENCH END SECTION

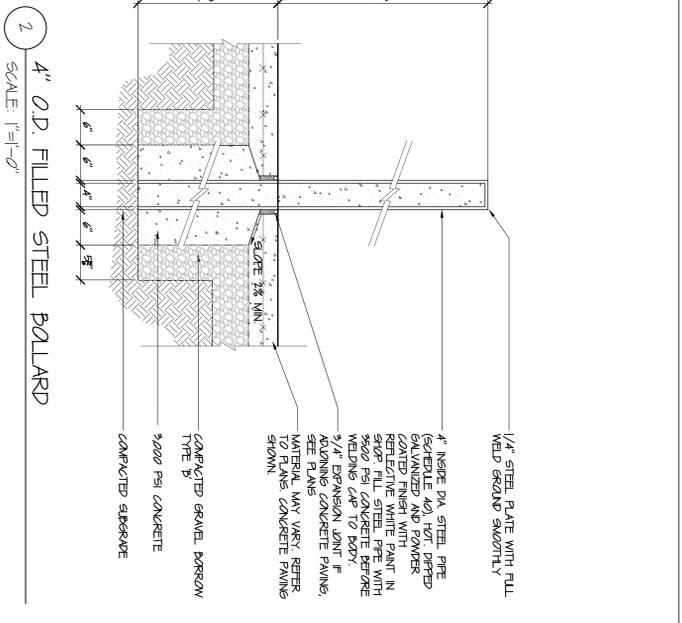


2 4" O.D. FILLED STEEL BALLARD  
SCALE: 1"=1'-0"

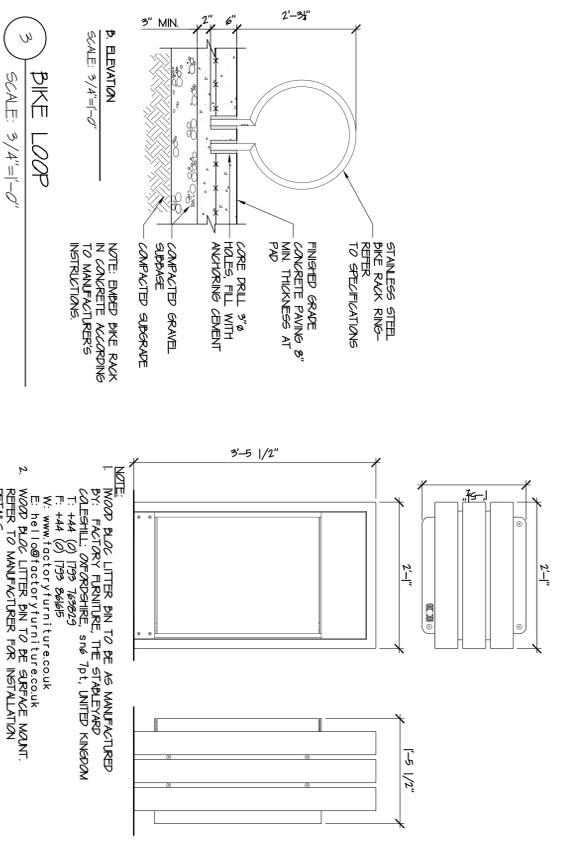


3 BIKE LOOP  
SCALE: 3/4"=1'-0"

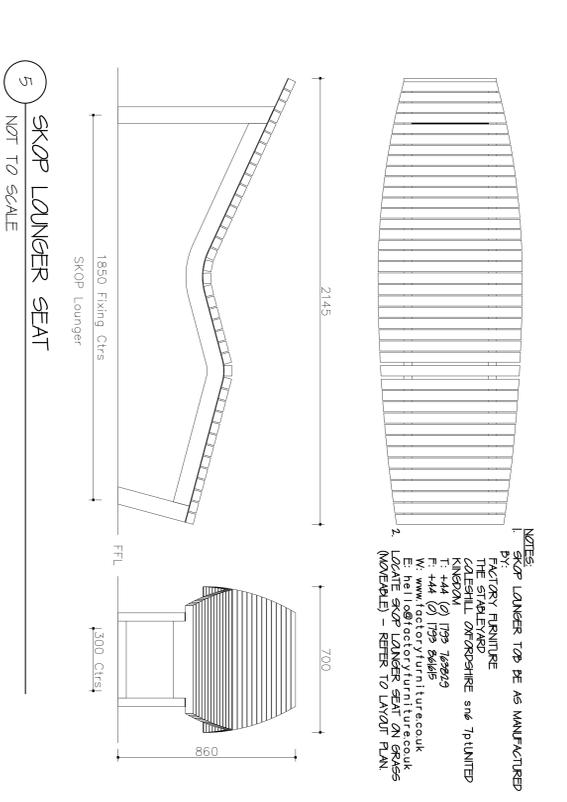


5 SKOP LOUNGER SEAT  
NOT TO SCALE

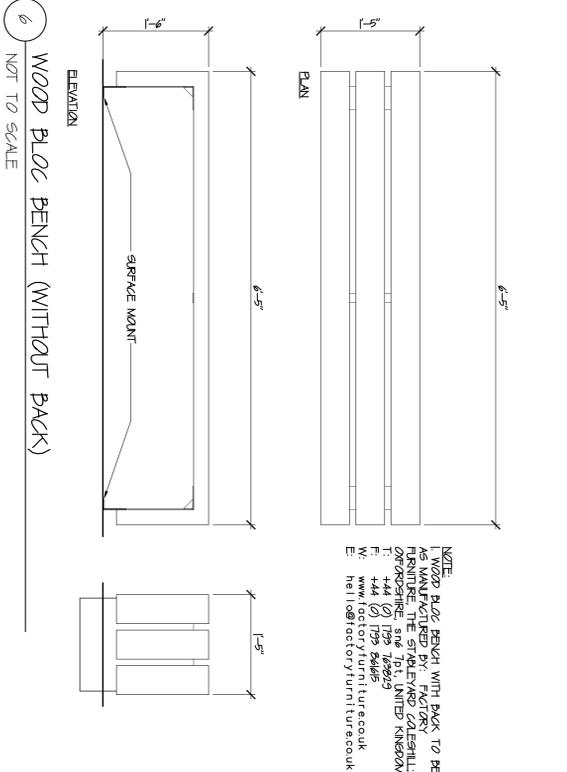

6 WOOD BLOC BENCH (WITHOUT BACK)  
NOT TO SCALE

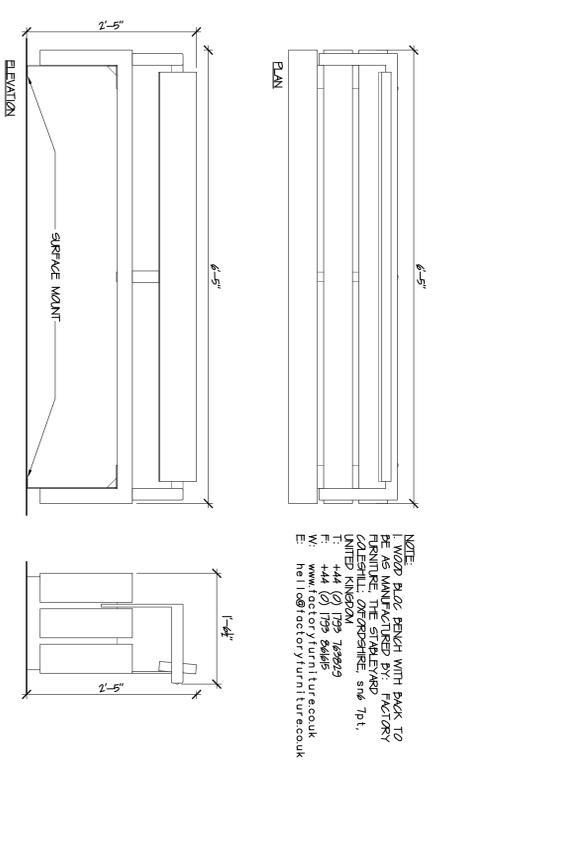

7 WOOD BLOC BENCH (WITH BACK)  
NOT TO SCALE

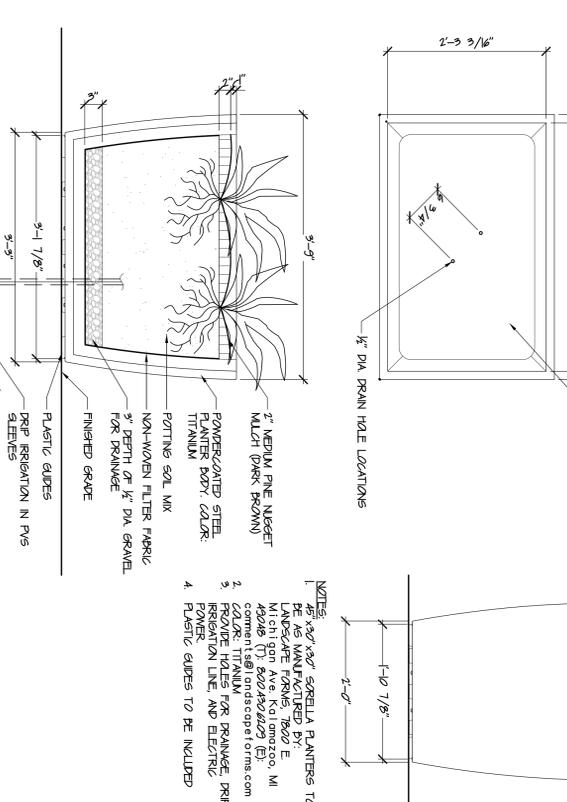

8 SORELLA MOVEABLE PLANTERS  
SCALE: 1"=1'-0"

	DATE: 10/19/2015	CONSULTANT INFORMATION	CIVIL ENGINEER	SPECIFICATIONS	CLIENT INFORMATION
	SCALE: AS SHOWN	MEP ENGINEERS <b>AMA CONSULTING ENGINEERS</b> 24 HARTWELL AVE., 3RD FLOOR LEXINGTON, MA 02421 781-372-3000	<b>NITCH ENGINEERING</b> 2 CENTER PLAZA, SUITE 430 BOSTON, MA 02108 617-338-0063	<b>KALIN ASSOCIATES</b> 1121 WASHINGTON ST., # 2 BOSTON, MA 02118 (617) 964-5477	<b>MILL &amp; MAIN RENOVATION</b> BLDG 12 & 5S LOBBY <b>AS CLOCK TOWER OWNER LLC</b> 146 MAIN STREET MAYNARD, MA 01754
DRAWING NUMBER: <b>L-22</b>	DRAWN BY: J.A.	HARDWARE CONSULTANT	LANDSCAPE DESIGN	LIGHTING CONSULTANT	
PROJECT NUMBER: SAR15A.00	DRAWING TITLE: <b>DETAIL SHEET - SITE FURNISHINGS</b>	<b>CAMPBELL-MCCABE, INC.</b> 1 CLOCK TOWER PLACE MAYNARD, MA 01754 817-899-8822	<b>BROWN, RICHARDSON, &amp; ROWE</b> 3 POST OFFICE SQUARE, 3RD FLOOR BOSTON, MA 02109 617-542-8552	<b>SLADEN FEINSTEIN INEG.</b> 295 HUNTINGTON AVE., #305 BOSTON, MA 02115 617-267-9500	
		STRUCTURAL ENGINEER	GEOTECHNICAL CONSULTANT		308 Congress Street   Boston, MA 02210   617.482.2322   www.mp-architects.com Design for the way you work.
		<b>SIMPSON GUMPERTZ &amp; HEGER</b> 41 SEYON STREET, BLDG 1, SUITE 500 WALTHAM, MA 02453 781-907-9080	<b>HALEY &amp; ALDRICH, INC.</b> 465 MEDFORD STREET, SUITE 2200 BOSTON, MA 02129 617-886-7399		