



1 JOIST AT PILE CAP DETAIL
3/4" = 1'-0"

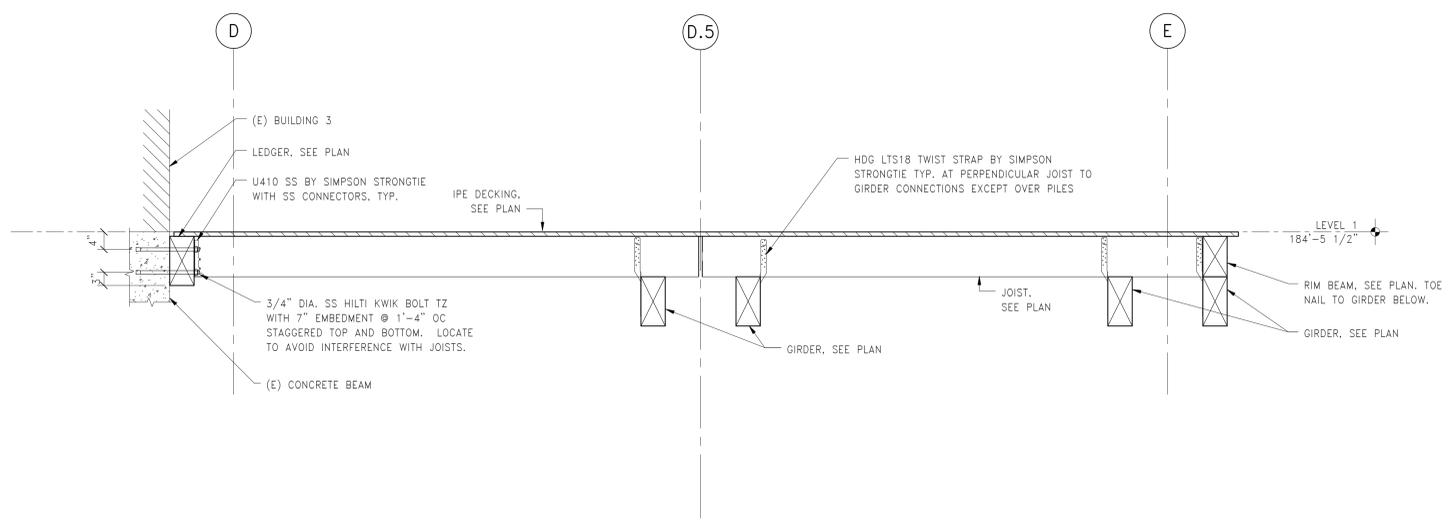


2 SECTION
3/4" = 1'-0"

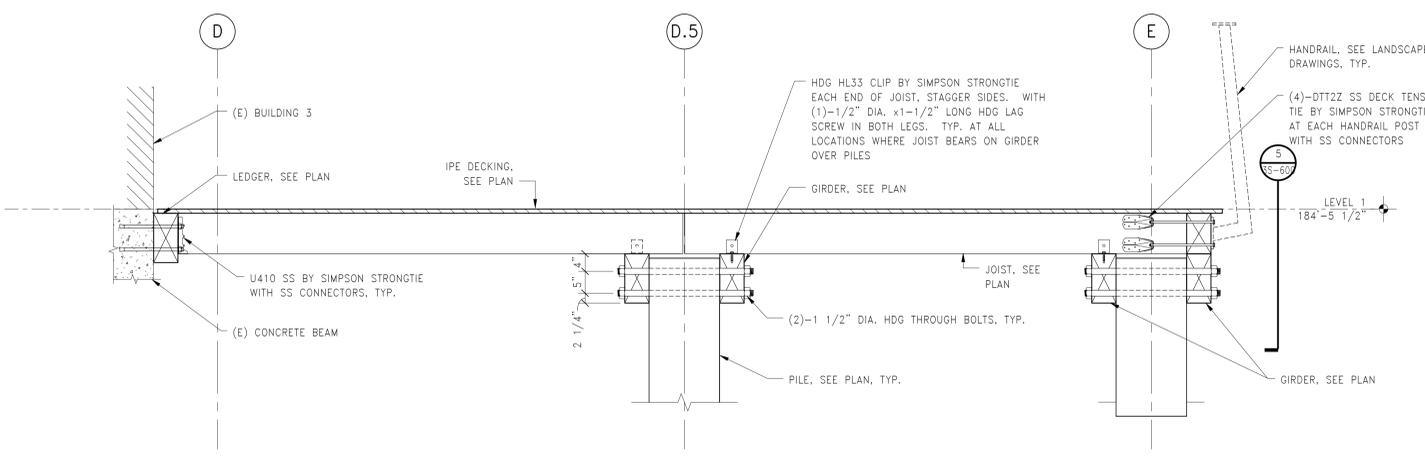


NOTES:
1. SEE DETAIL 2 THIS SHEET FOR BALANCE OF INFORMATION.

3 SECTION
3/4" = 1'-0"

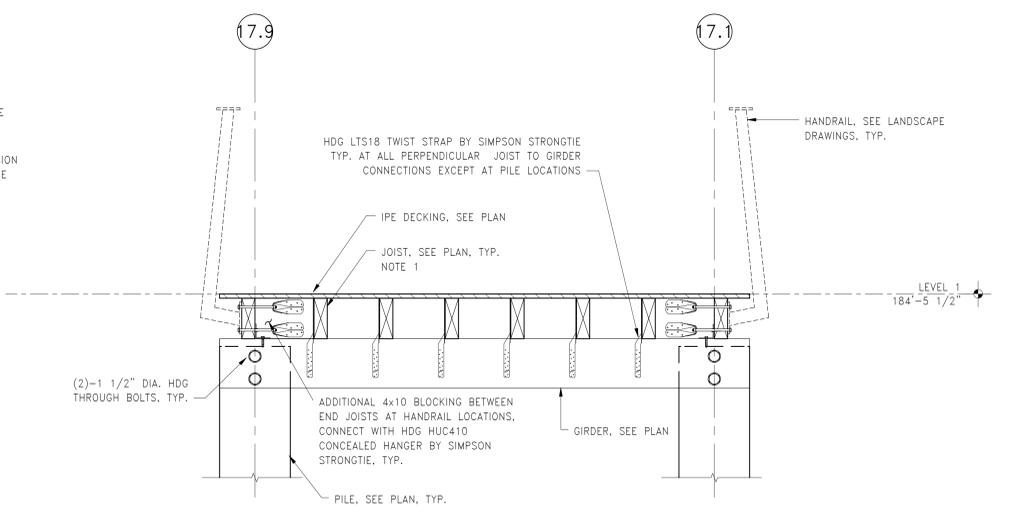


NOTES:
1. SEE DETAILS 2 AND 3 THIS SHEET FOR BALANCE OF INFORMATION.


4 SECTION
3/4" = 1'-0"

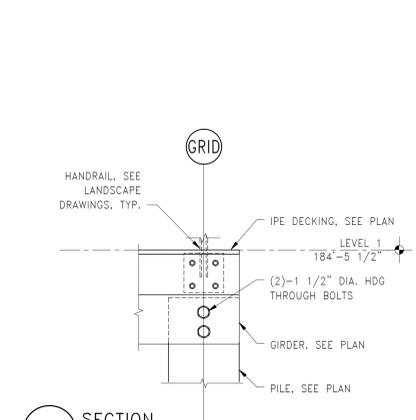


5 SECTION
3/4" = 1'-0"

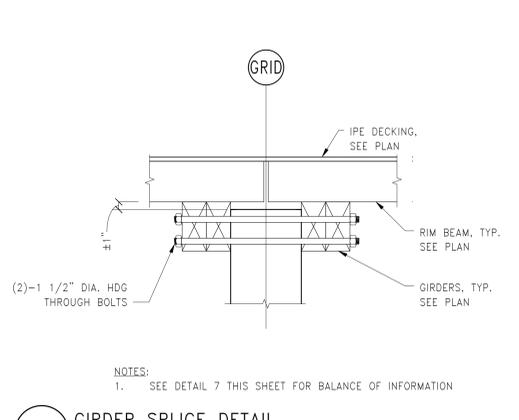


6 GIRDER SPLICE DETAIL
3/4" = 1'-0"

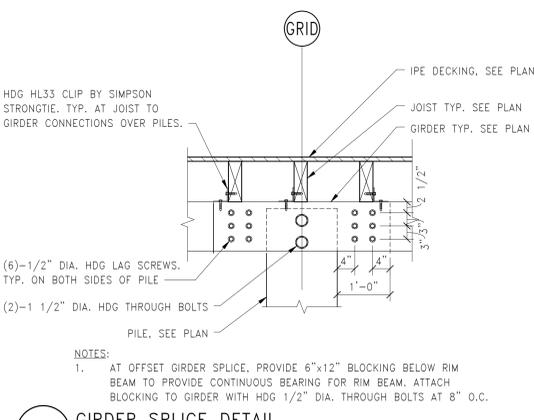

7 GIRDER SPLICE DETAIL
3/4" = 1'-0"

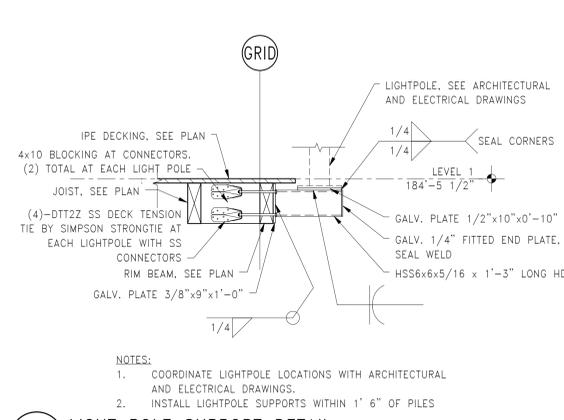

8 LIGHT POLE SUPPORT DETAIL
3/4" = 1'-0"

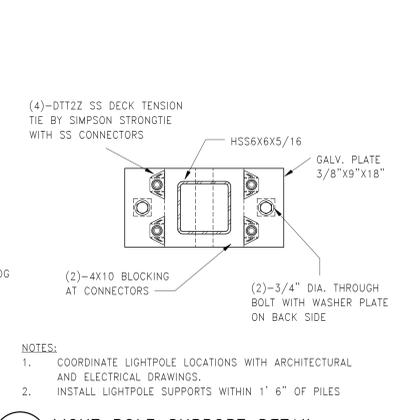

9 LIGHT POLE SUPPORT DETAIL
1 1/2" = 1'-0"

MPA MARGULIES PERRUZZI ARCHITECTS
308 Congress Street | Boston, MA 02210 | 617.482.2332 | www.mpp-architects.com
Design for the way you work.

CLIENT INFORMATION
AS CLOCK TOWER
OWNER: LLC c/o
SARACEN
PROPERTIES
MILL & MAIN
RENOVATION
PHASE 1
146 MAIN STREET
MAYNARD, MA 01751

CONSULTANT INFORMATION
CIVIL ENGINEER
NITSCHE ENGINEERING
2 CENTER PLAZA, SUITE 400
BOSTON, MA 02108
617.426.6552
LANDSCAPE DESIGN
BROWN, RICHARDSON, & ROWE
380 FLOOR
BOSTON, MA 02115
617.542.8552
GEOTECHNICAL CONSULTANT
HALEY & ALDRICH, INC.
485 MEDFORD STREET, SUITE 2000
MEDFORD, MA 02155
617.282.7291
STRUCTURAL ENGINEER
SIMPSON GUMPERTZ & HEGER
41 SECON STREET, BLDG 1, SUITE 500
MAYNARD, MA 01754
781.899.8822

REVISIONS		
NUMBER	DESCRIPTION	DATE

STAMP

KEY PLAN

DATE: 10/19/2015
SCALE: As Indicated
DRAWN BY: MAT
PROJECT NUMBER: SAR15A.00
DRAWING TITLE
BOARDWALK AND PIER DETAILS
3S-600
DRAWING NUMBER