

BAR SCALE  
1"=40'  
CHECK GRAPHIC SCALE BEFORE USING

# AUTOTURN PASSENGER VEHICLE

LOCATION: 22-24 MAIN STREET  
TOWN: MAYNARD, MASSACHUSETTS

PREPARED FOR:

GreenStar  
HERBALS



GreenStar  
HERBALS

MAYNARD


Proposed Location: 22-24 Main Street, Maynard, MA  
Presentation to the Town of Maynard

SCALE: 1"=40'

DATE: JUNE 6, 2019

*Places Associates, Inc.*


*Planning, Landscape Architecture,  
Civil Engineering, Surveying*

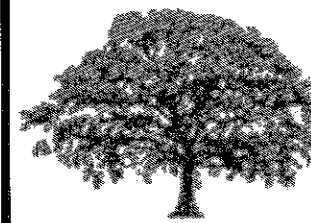

256 GREAT ROAD, SUITE 4  
LITTLETON, MA 01460  
978.486.0334 Ph.  
978.486.0447 Fax  
places@placesassociates.com

PROJECT No.: 5390

PLAN No. AT PASS

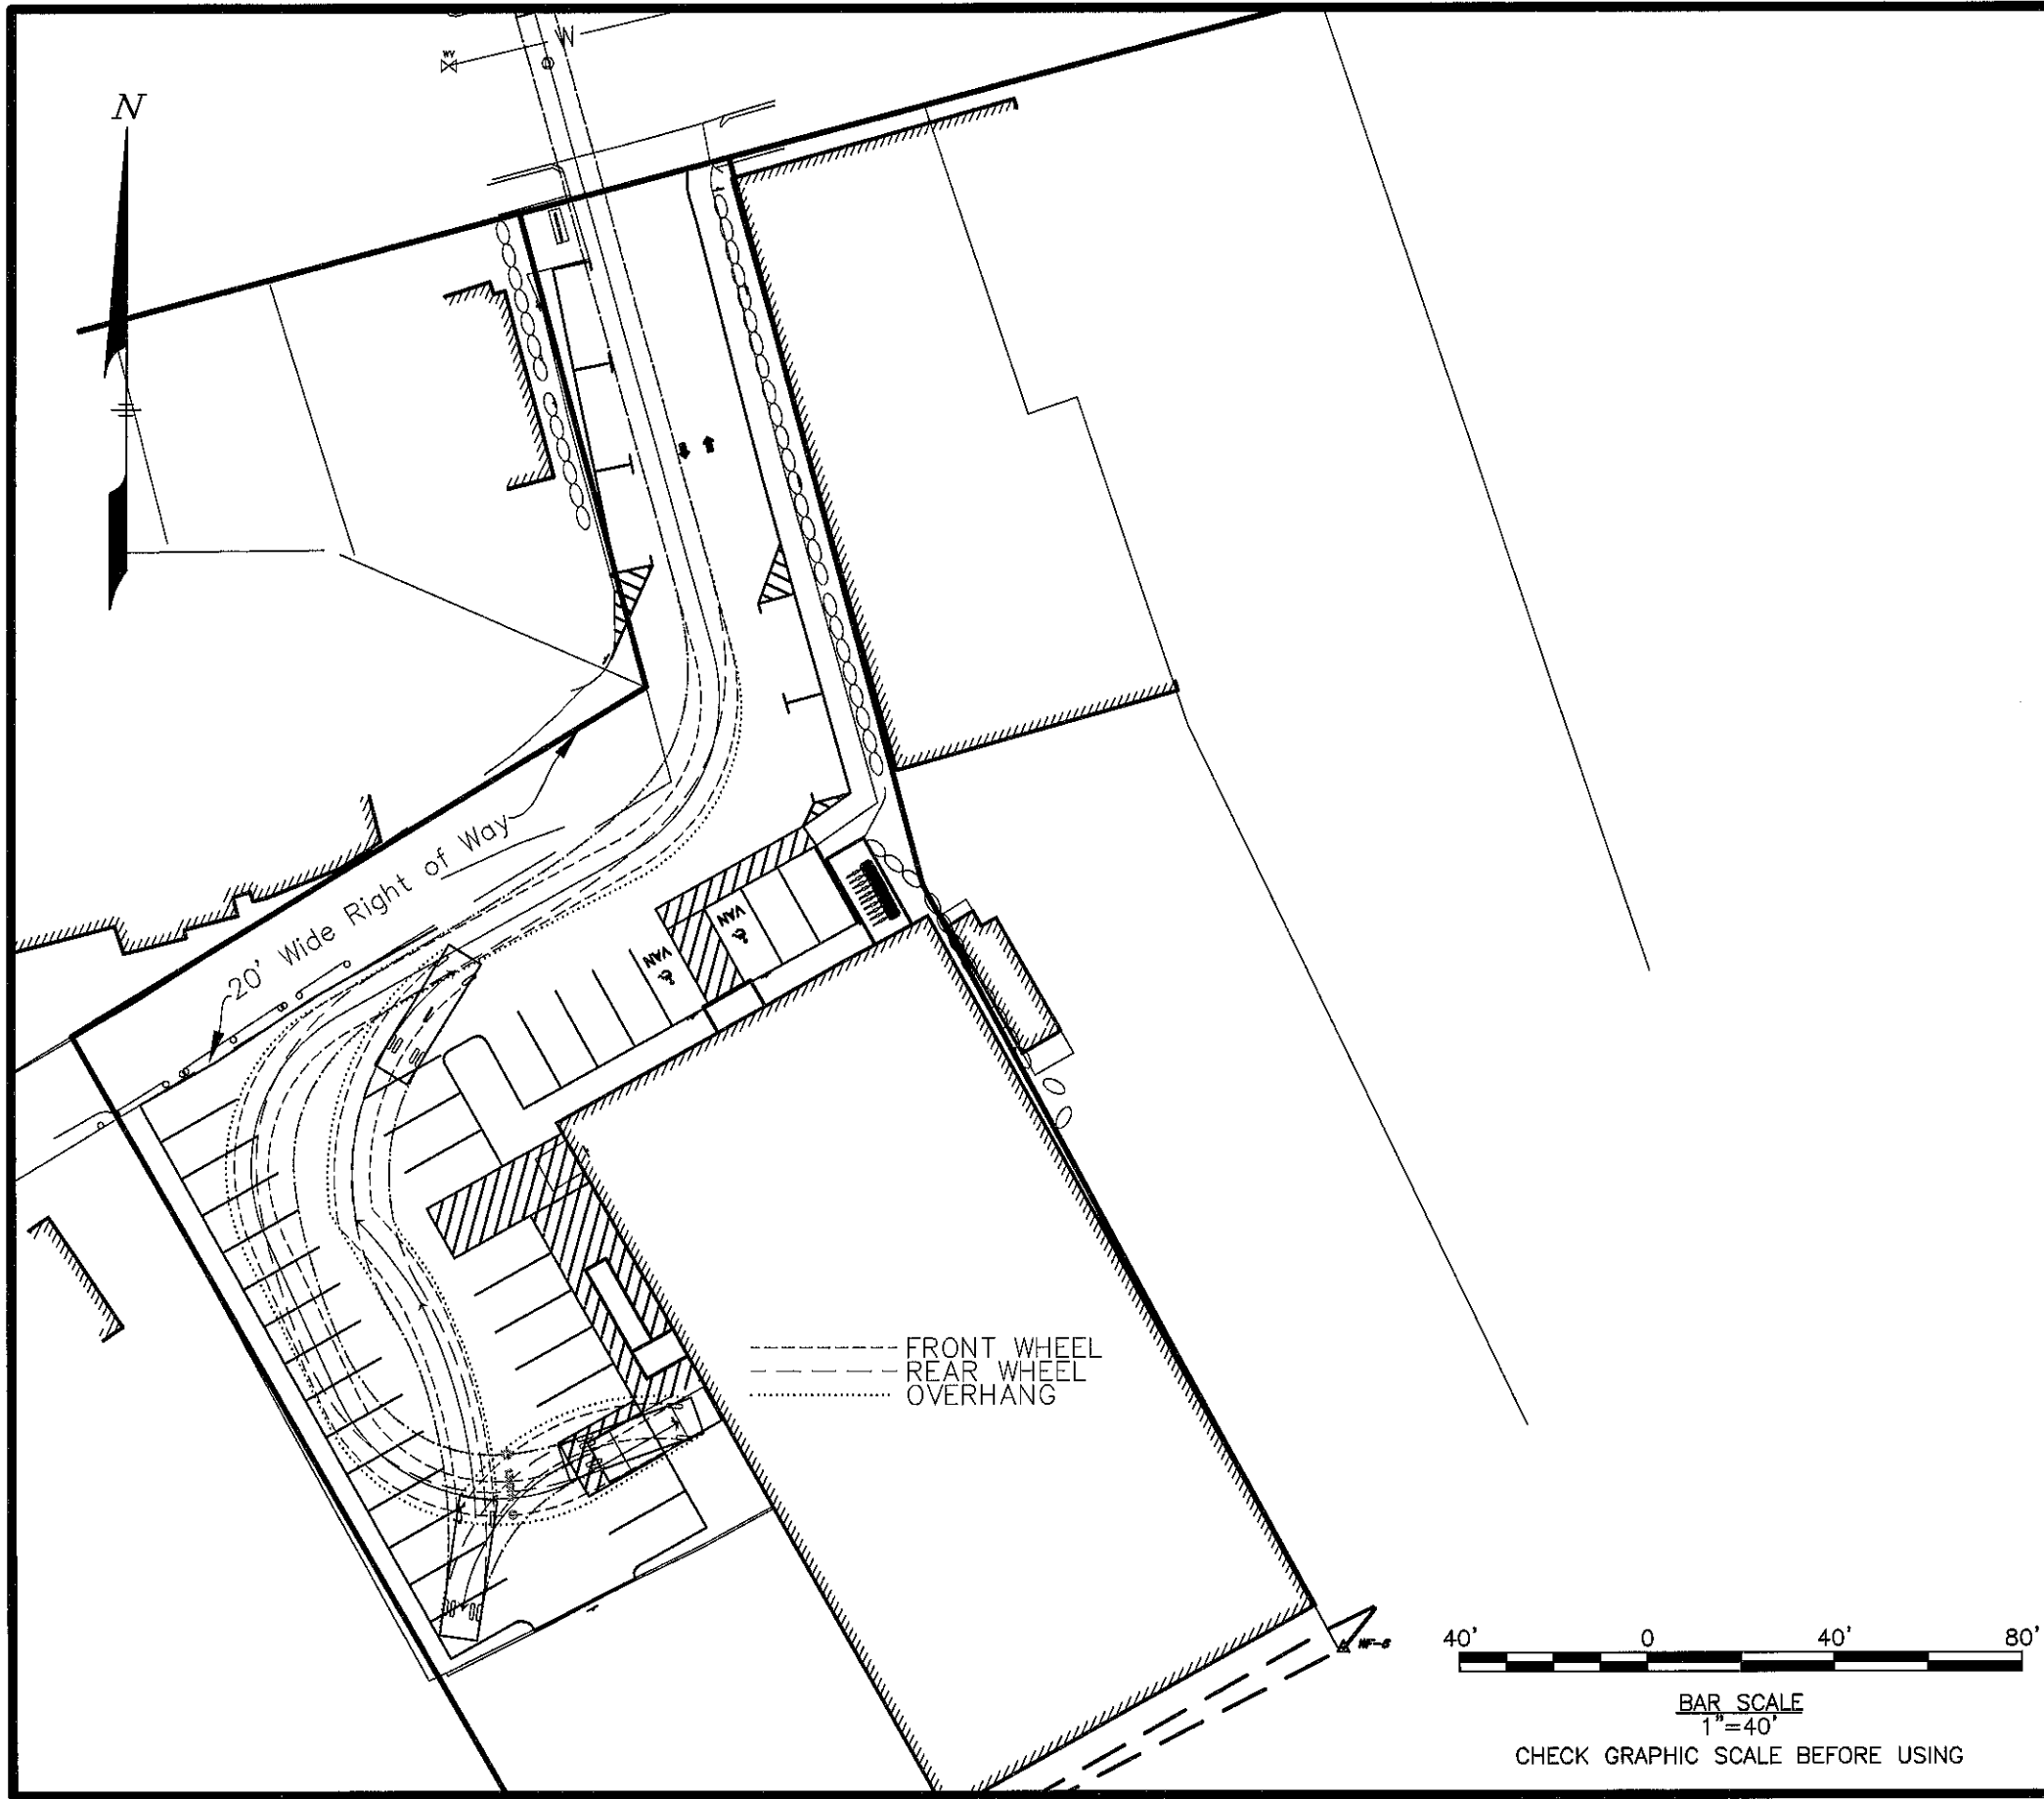

# AUTOTURN SU-30 TRUCK

LOCATION: 22-24 MAIN STREET  
TOWN: MAYNARD, MASSACHUSETTS

PREPARED FOR:

GreenStar  
HERBALS




SCALE: 1"=40'

DATE: JUNE 6, 2019

*Places Associates, Inc.*

*Planning, Landscape Architecture,  
Civil Engineering, Surveying*

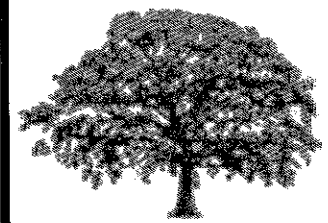

256 GREAT ROAD, SUITE 4  
LITTLETON, MA 01460  
978.486.0334 Ph.  
978.486.0447 Fax  
places@placesassociates.com

PROJECT No.: 5390

PLAN No. AT SU-30