



| REVISIONS | | |
|-----------|-------------|------|
| NUMBER | DESCRIPTION | DATE |
| | | |


STAMP

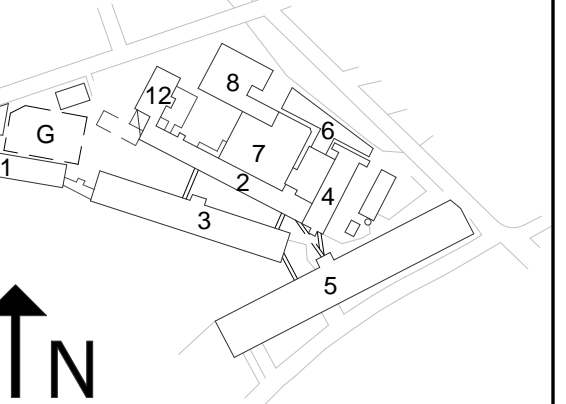


DATE: 10/19/15
 SCALE: 3" = 1'-0"
 DRAWN BY: SA
 PROJECT NUMBER: SAR15A.00
 DRAWING TITLE: TYPICAL EXTERIOR PLAN & SECTION DETAILS
A-540
 DRAWING NUMBER

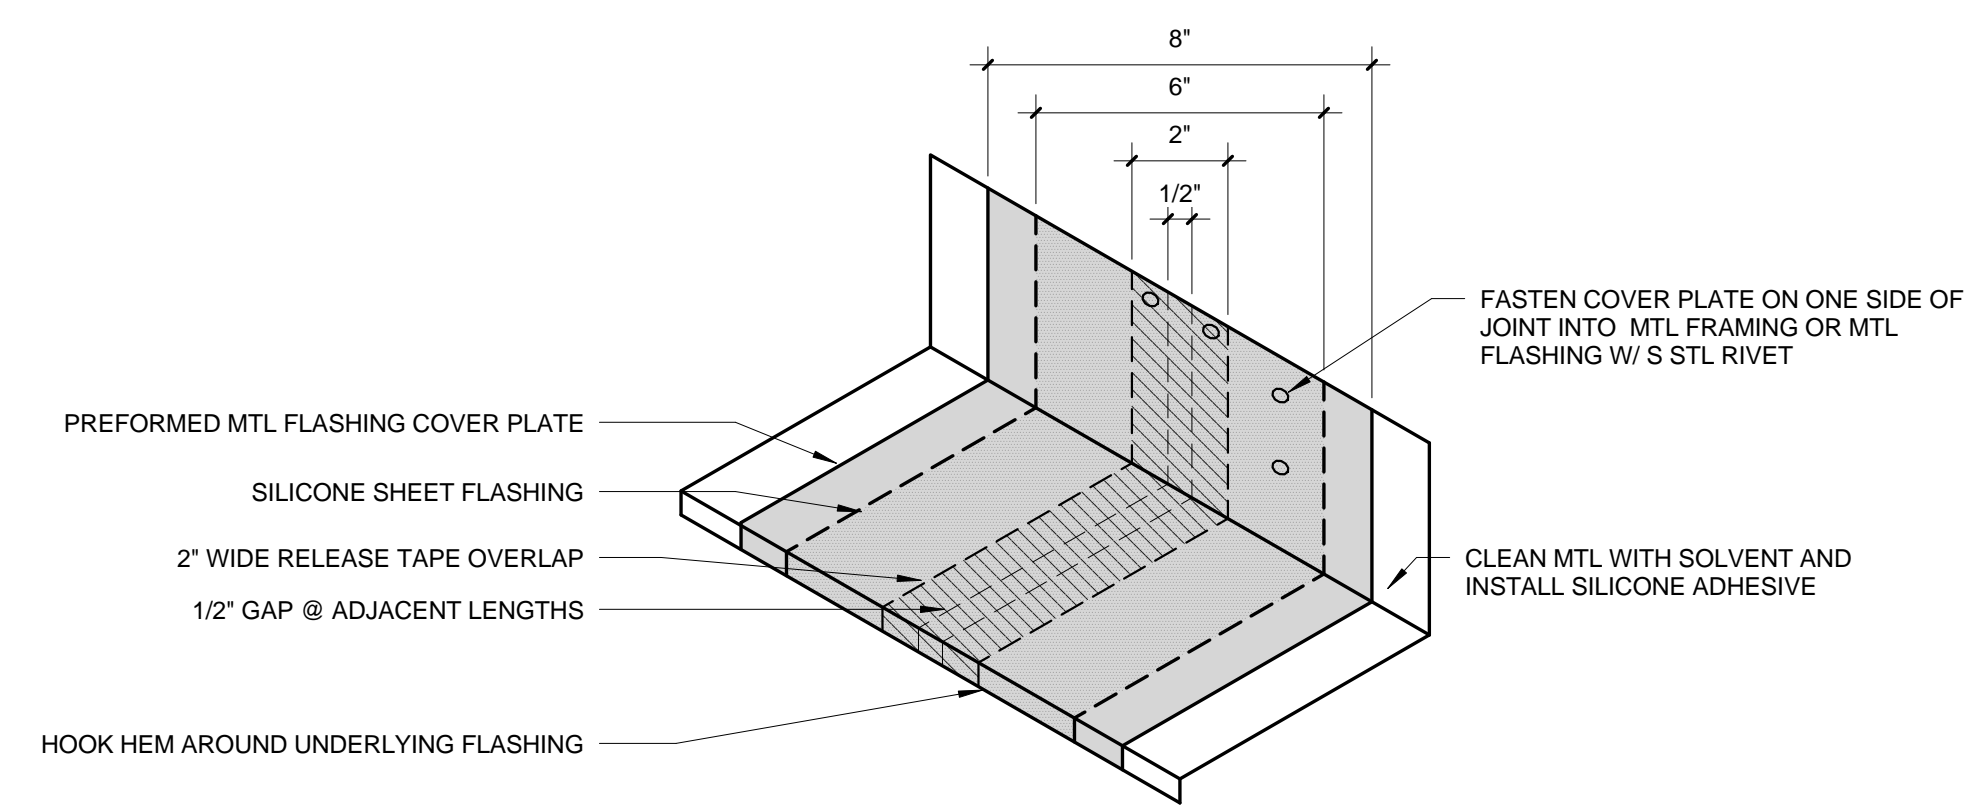


5 TYP. FLASHING & COPING JOINT
 3" = 1'-0"

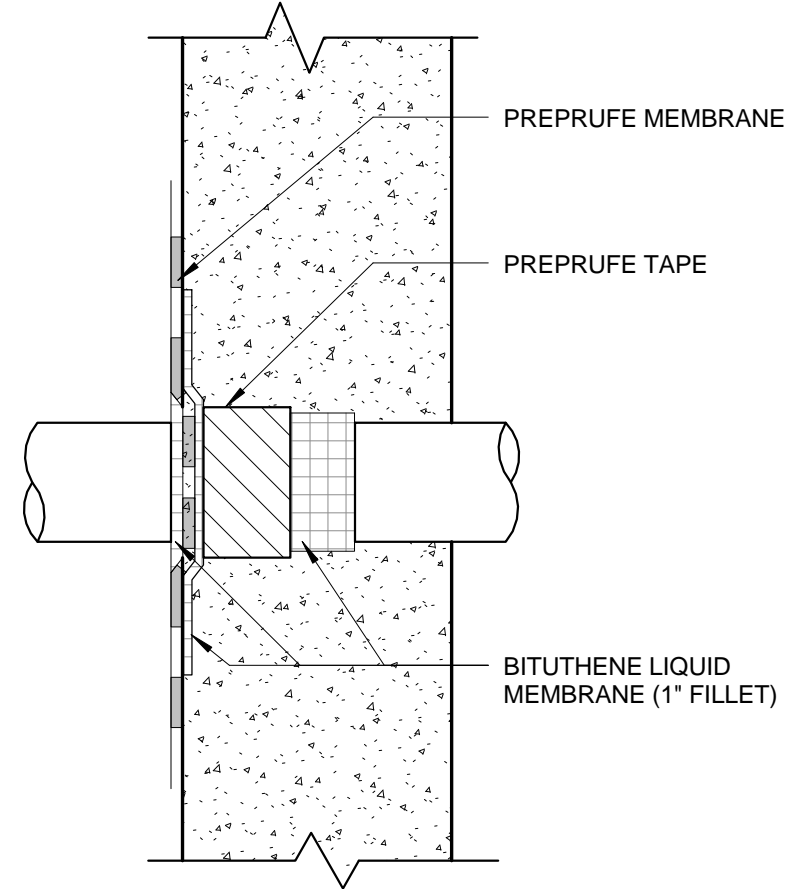


8 BLIND SIDE THROUGH WALL PENETRATION
 3" = 1'-0"

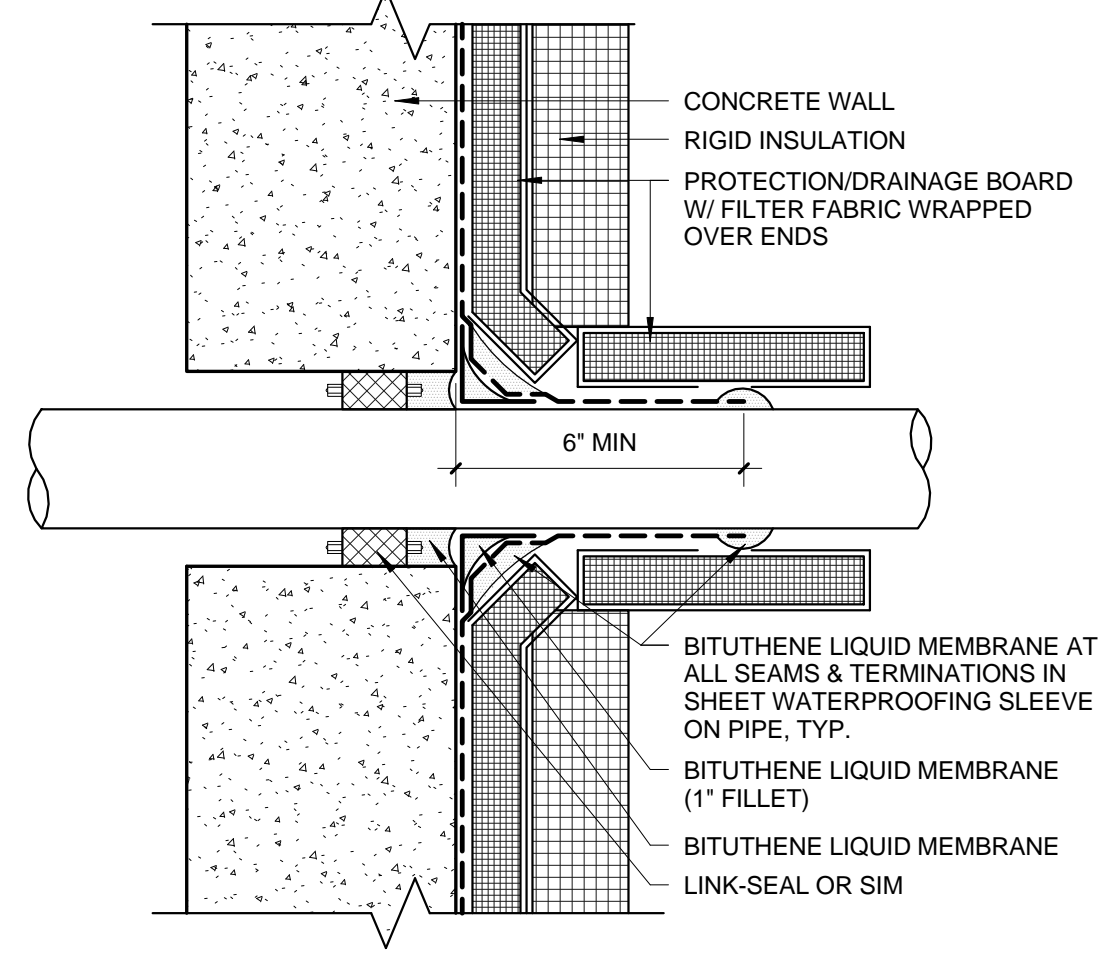


4 THROUGH WALL PENETRATION AT FOUNDATION, TYP.
 3" = 1'-0"

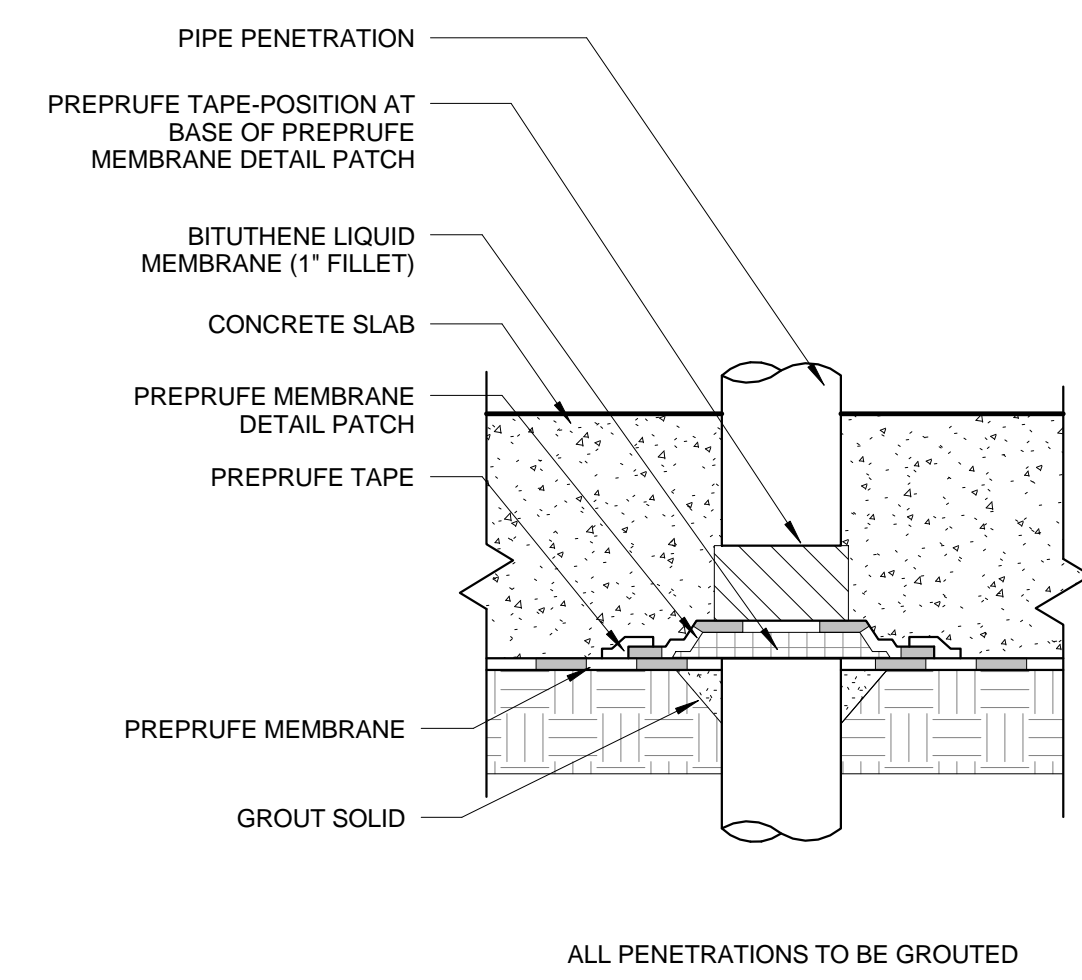


3 THROUGH SLAB PENETRATION-TYP.
 3" = 1'-0"

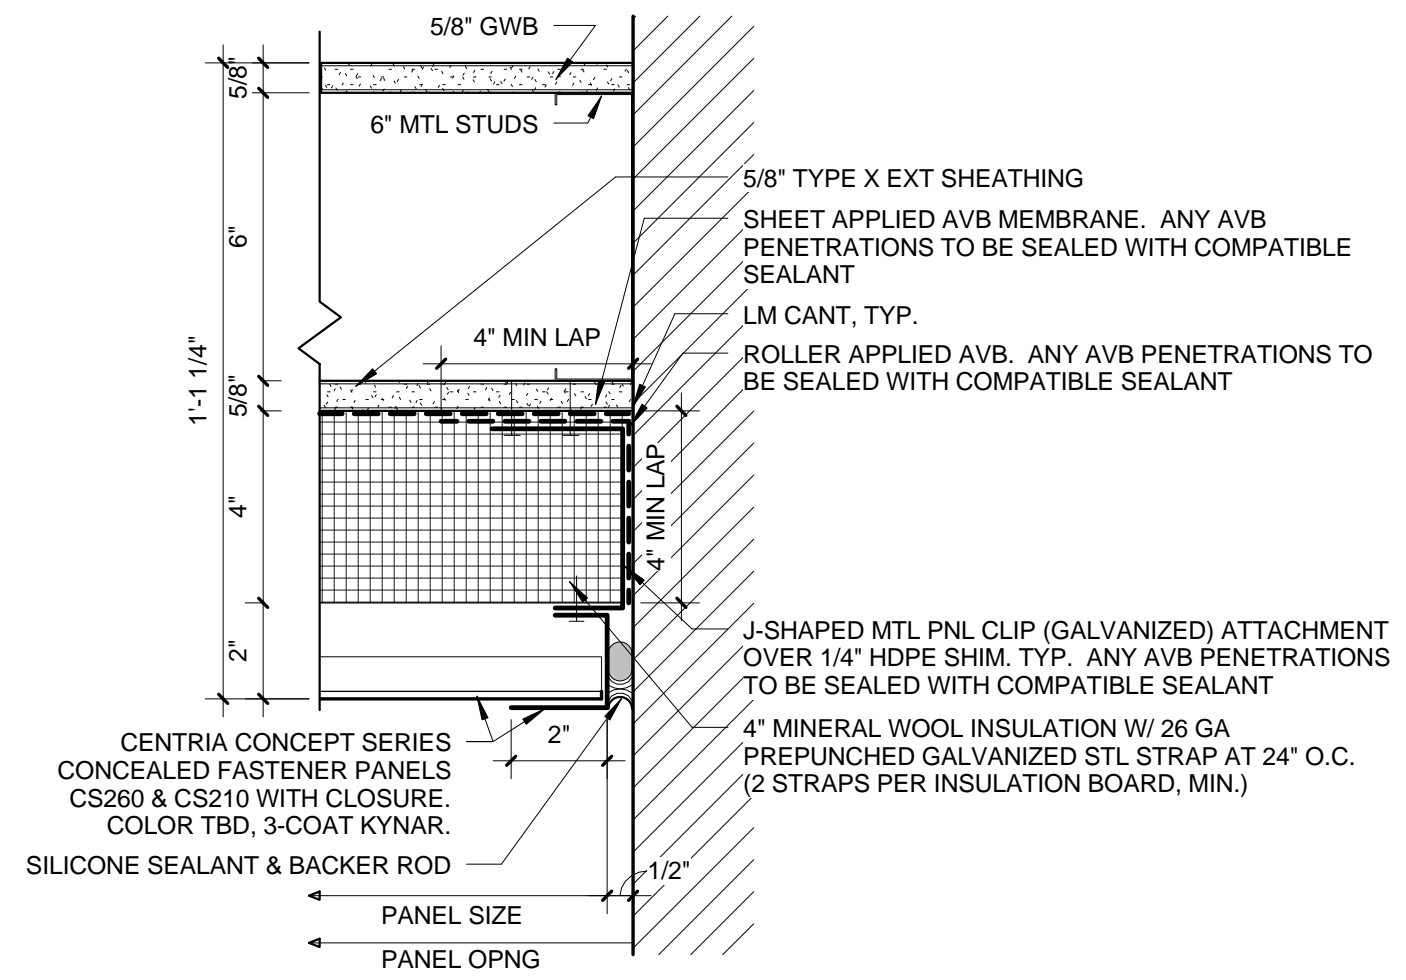


7 TYP. MTL PANEL REVEAL @ EXISTING BRICK
 3" = 1'-0"

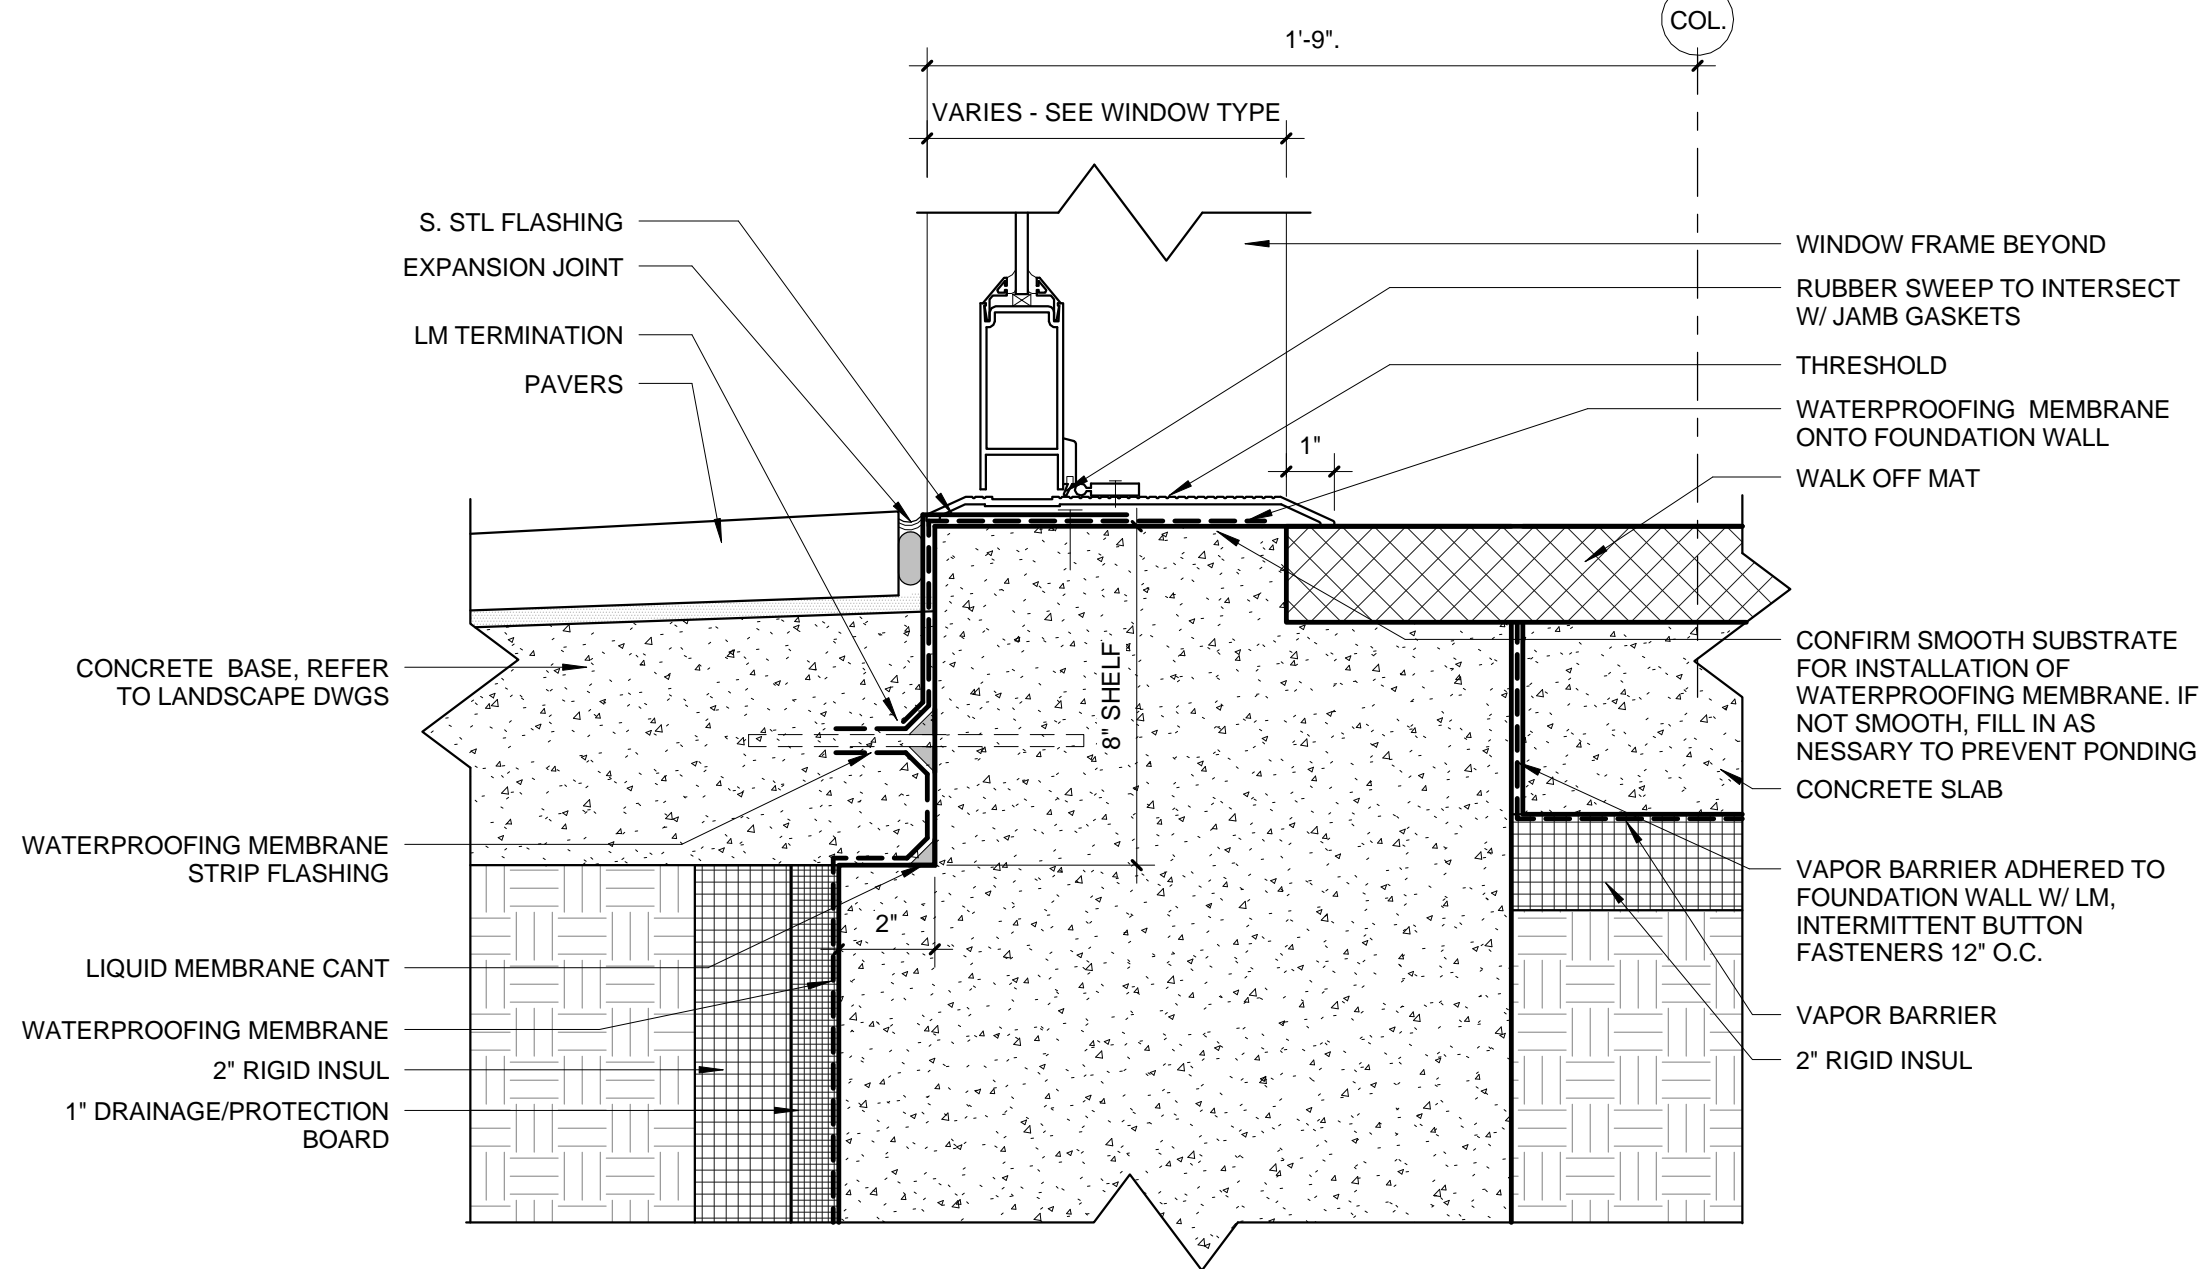

2 WINDOW SILL S. STL FLASHING @ EXT DOORS
 3" = 1'-0"

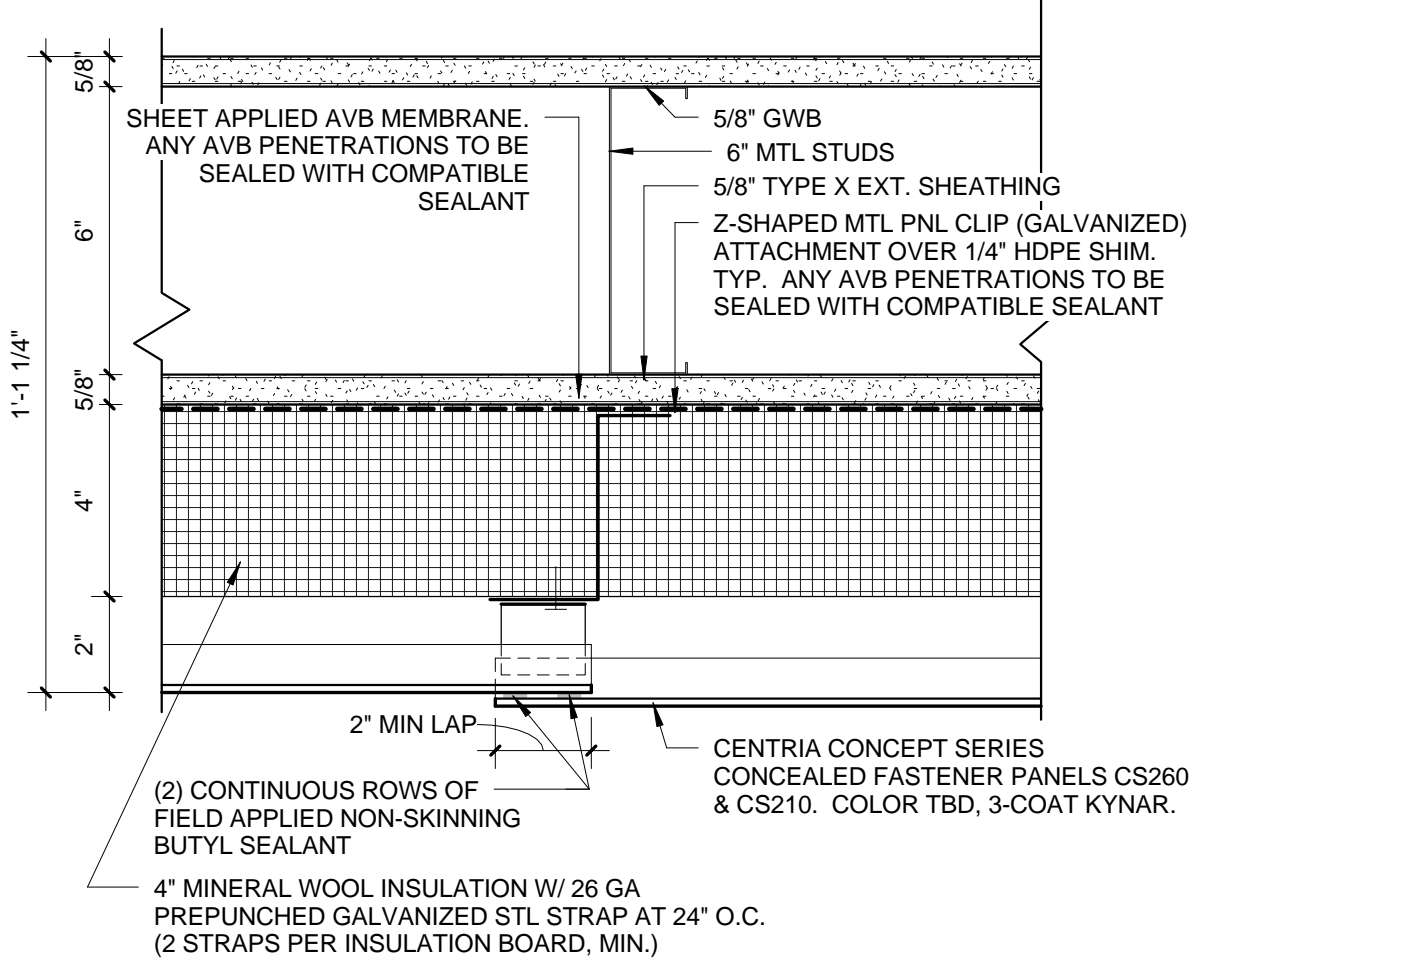

6 TYP. MTL PANEL REVEAL
 3" = 1'-0"

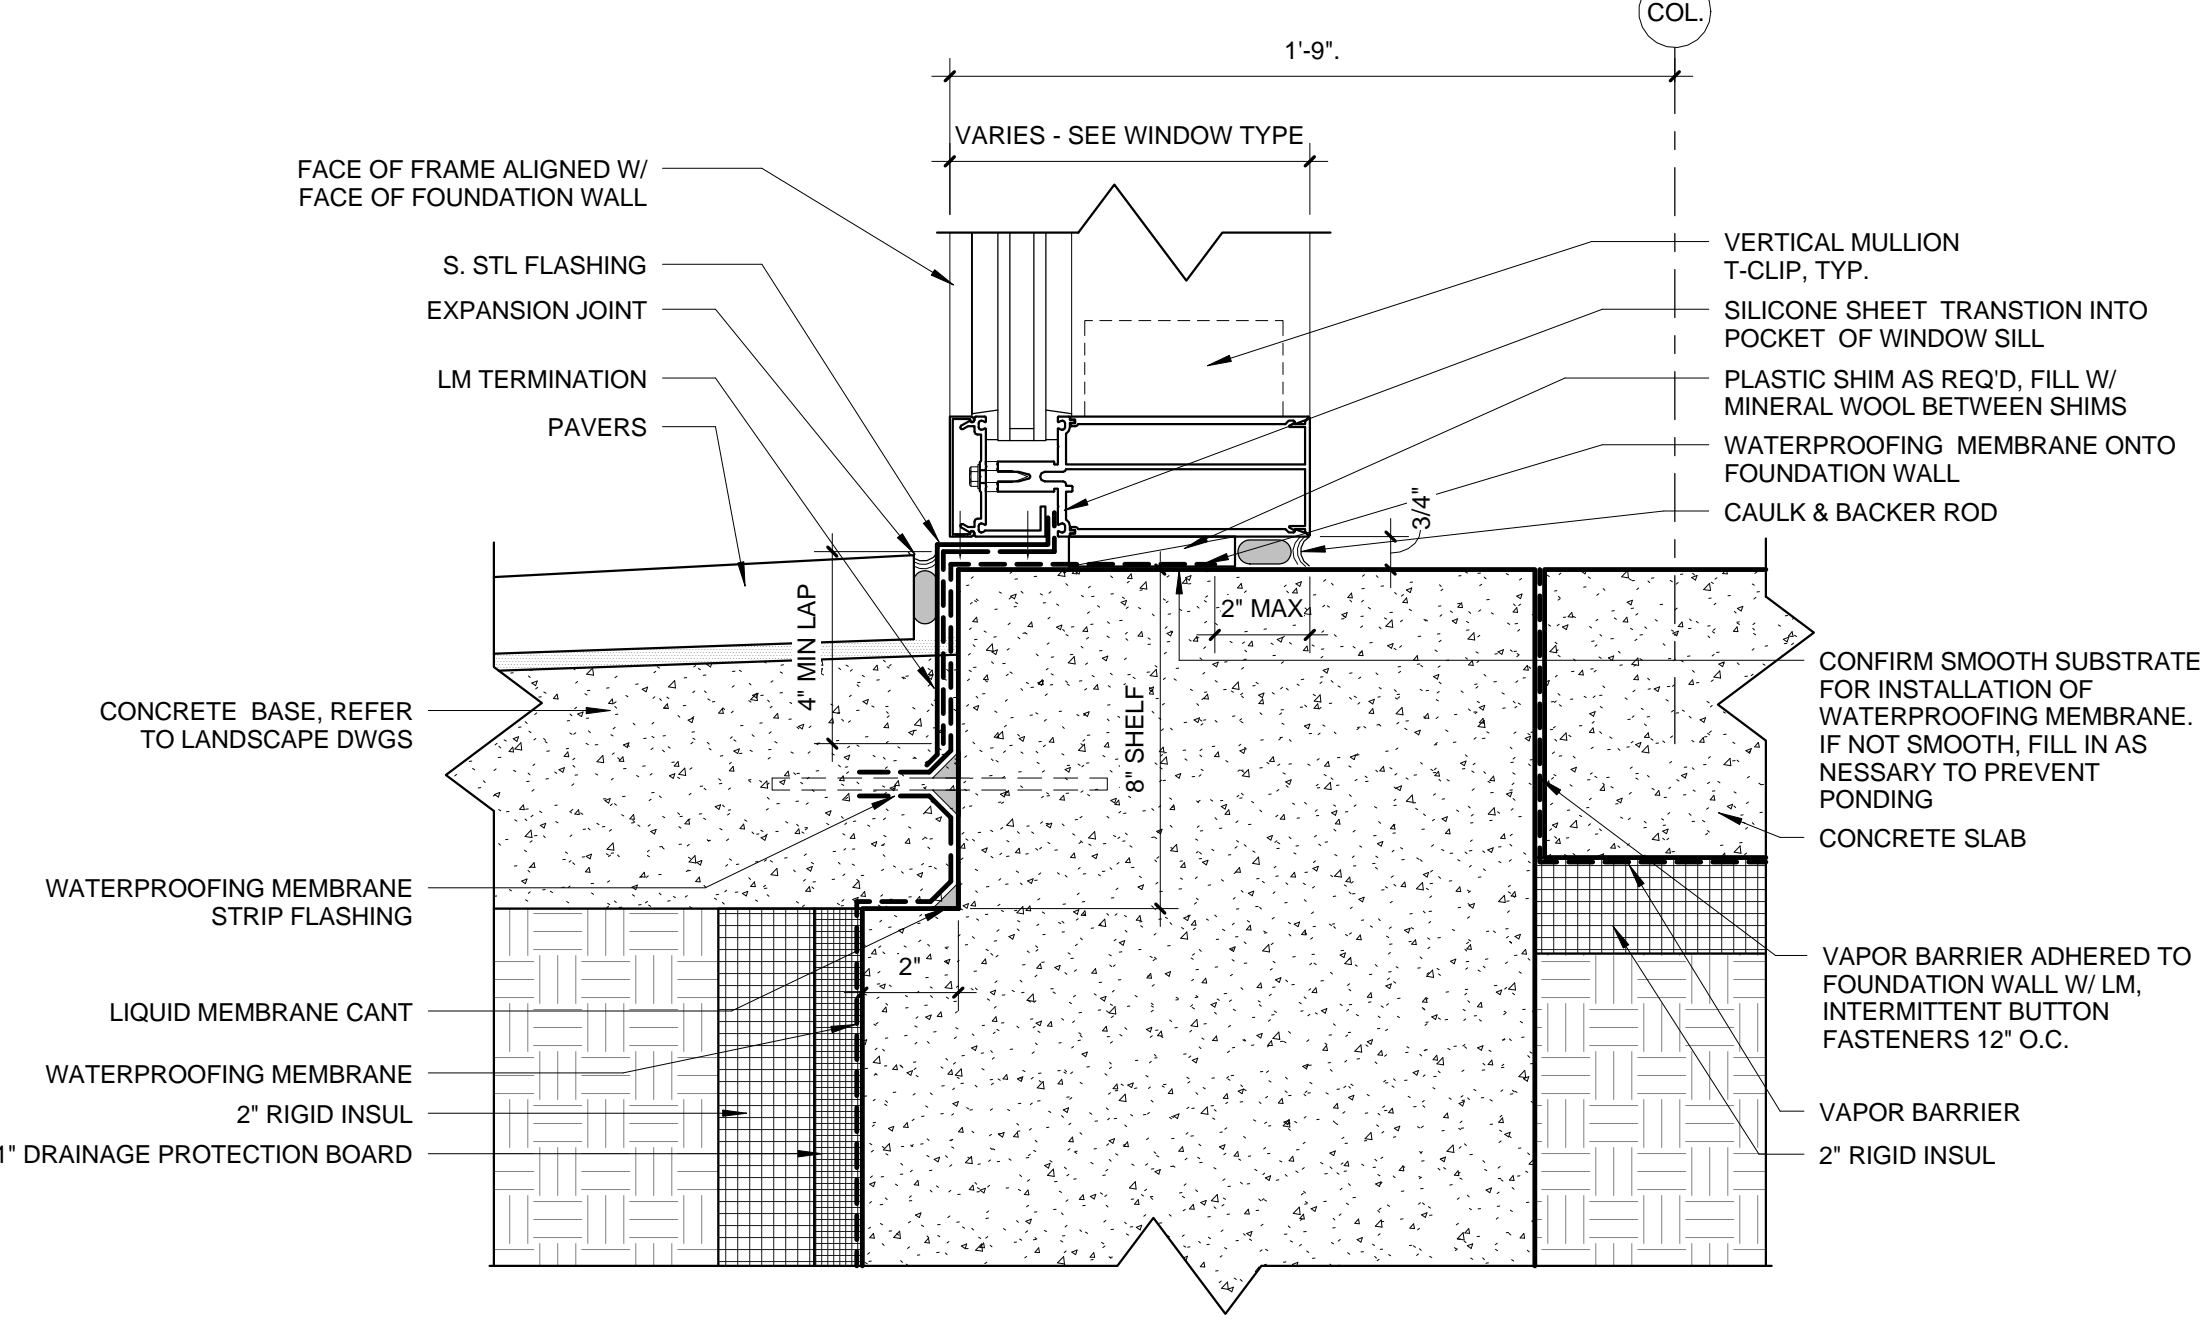

1 WINDOW SILL S. STL FLASHING @ MAIN ENTRANCES
 3" = 1'-0"