




| MATERIAL/FINISH LEGEND | | | | | | |
|--------------------------------|--|---|--|---|---|--|
| KEY | MATERIAL | MANUFACTURER | STYLE | COLOR | FINISH/SIZE | LOCATION |
| BIO-BASED TILE | | | | | | |
| BBT-1 | BIOBASED TILE | ARMSTRONG | MIGRATIONS | T3501- PLATINUM GREY | 12" X 12" | |
| CARPET | | | | | | |
| CPT-1 | CARPET | TANDUS/CENTIVA | STACK 904332 | BLACK ALUMINUM 75003 | 18X36 VERTICAL ASHLAR MODULAR | USE TANDUS TAPE "PLUS" FOR INSTALLATION |
| CEILING GRID & TRIM | | | | | | |
| GRID-1 | BOLT-SLOT GRID | ARMSTRONG | SILHOUETTE XL- 9/16" BOLT SLOT | WHITE | 1/4" REVEAL | |
| GRID-2 | BOLT-SLOT GRID | ARMSTRONG | SILHOUETTE XL- 9/16" BOLT SLOT | SILVER GREY | 1/4" REVEAL | |
| TRIM-1 | PERIMETER TRIM | | SHADOW MOUNDING | WHITE | 7/8" FLANGE | |
| CEILING TILE | | | | | | |
| ACT-1 | 2x2 CEILING TILE | ARMSTRONG | ULTIMA TEGULAR | WHITE | | UTILIZE ARMSTRONG "FAST SIZE" PROGRAM FOR TILES THAT ARE NOT FULL TILES. |
| ACT-2 | 2X4 METAL CEILING TILE | ARMSTRONG | METALWORKS | SILVER GREY | UNPERFORATED | |
| CURTAIN WALL | | | | | | |
| CW | CURTAINWALL FRAME | OLDCASTLE OR EQUAL | | TBD | SEE DRAWINGS | |
| FLOOR TRANSITION STRIPS | | | | | | |
| TS-1 | TRANSITION STRIPS | SCHLUTER | | | BETWEEN CARPET & LINOLEUM | SEE DETAIL ON A-620 |
| TS-2 | TRANSITION STRIPS | SCHLUTER | | | BETWEEN CARPET & TILE | SEE DETAIL ON A-620 |
| GLAZING | | | | | | |
| GL | TEMPERED GLASS | | | CLEAR | 1/2" THICK | |
| GL-1 | VISION GLASS | OLDCASTLE OR EQUAL | 1" INSULATED GLASS UNIT WITH LOW-E COATING ON #2 SURFACE | PPG SOLARBAN 70/CLEAR OR EQUAL | | |
| LAMINATE | | | | | | |
| HPL-1 | HIGH PRESSURE LAMINATE | NEVAMAR HPL | HPL | YUNNAN WZ0063T | | |
| METAL PANEL | | | | | | |
| MP-1 | CORREGATED METAL PANEL RAINSCREEN | CONCEPT SERIES CONCEALED FASTENERS BY CENTRIA | CS200 | VALSPAR 9960 XL MEDIUM GRAY | STANDARD | |
| MP-2 | CORREGATED METAL PANEL RAINSCREEN | CONCEPT SERIES CONCEALED FASTENERS BY CENTRIA | CS260 | VALSPAR 9960 XL MEDIUM GRAY | STANDARD | |
| MP-3 | COMPOSITE METAL PANEL RAINSCREEN | ALUCOBOND | 3A COMPOSITES | VALSPAR 9960 XL MEDIUM GRAY | STANDARD | |
| MP-4 | COMPOSITE METAL PANEL CURTAINWALL INFILL PANEL | ALUCOBOND | 3A COMPOSITES | VALSPAR 9960 XL MEDIUM GRAY | | |
| PAINT | | | | | | |
| PT-1 | GENERAL PAINT | SHERWIN WILLIAMS | SW 7006 | EXTRA WHITE | EGGSHELL ON WALLS; FLAT ON CEILINGS | |
| PT-2 | ACCENT PAINT | SHERWIN WILLIAMS | TBD | | EGGSHELL ON WALLS; FLAT ON CEILINGS | |
| PT-3 | ACCENT PAINT | SHERWIN WILLIAMS | SW6991 | BLACK MAGIC | EGGSHELL ON WALLS; FLAT ON CEILINGS | STEEL STRUCTURE |
| PT-4 | ACCENT PAINT | SHERWIN WILLIAMS | SW 7757 | HIGH REFLECTIVE WHITE | LRV 94 | EXPOSED METAL DECK |
| PT-5 | ACCENT PAINT | SHERWIN WILLIAMS | SW6622 | HEARTY ORANGE | EGGSHELL ON WALLS; FLAT ON CEILINGS | SPRINKLER SYSTEM/ACCENT PAINT |
| PT-6 | ACCENT PAINT | SHERWIN WILLIAMS | SW7067 | CITYSCAPE | EGGSHELL ON WALLS; FLAT ON CEILINGS | |
| PT-7 | ACCENT PAINT | SHERWIN WILLIAMS | SW7065 | ARGOS | EGGSHELL ON WALLS; FLAT ON CEILINGS | ACCENT PAINT |
| PT-8 | ACCENT PAINT | RAL | RAL 9007 | GREY ALUMINUM ** METALLIC FINISH | | CANOPY STRUCTURE |
| RUBBER | | | | | | |
| RB-1 | RUBBER WALL BASE | ARMSTRONG | V4163 | SILVER GRAY | 4" | |
| SOLID SURFACE | | | | | | |
| SS-1 | QUARTZ SOLID SURFACE | FORMICA | FORMICA SIGNATURES | BIANCO MINERAL 758 | 1/2" THICKNESS | WINDOW SILLS |
| TILE | | | | | | |
| POR-1 | PORCELAIN TILE | SERENISSIM | METROPOLIS | SLATE | 8"X32" | LOBBY |
| POR-2 | PORCELAIN TILE | SERENISSIM | METROPOLIS | TITAN | 8"X32" | LOBBY |
| POR-3 | | | | | TBD | LOBBY |
| PORB-1 | PORCELAIN TILE | SERENISSIM | METROPOLIS | SLATE | 3" X 32" WALL BASE | |
| PORB-2 | PORCELAIN TILE | SERENISSIM | METROPOLIS | TITAN | 3" X 32" WALL BASE | |
| PORG-1 | GROUT | LATICRETE | | TBD | | LOBBY |
| WALK-OFF MAT | | | | | | |
| WOM-1 | WALK-OFF MAT | MATS INC | GRATE GRID | HEAVY DUTY MONO SCRAPE NYLON CARPET INSERT, COLOR TBD | SEE FLOORPLANS | LOBBY VESTIBULE |
| WOM-2 | LOOSE LAID WALK OFF MAT | MATS INC | CHICAGO COLLECTION | DARK GREY | SEE FINISH PLANS | |
| WOOD | | | | | | |
| WB-1 | WOOD BASE | N/A | PLAIN SAWN | CLEAR FINISH, TOPCOAT: CONVERSION VARNISH SYSTEM 5 - 35 SHEEN | | |
| WD-1 | SOLID HICKORY | N/A | PLAIN SAWN | CLEAR FINISH, TOPCOAT: CONVERSION VARNISH SYSTEM 5 - 35 SHEEN | 4 1/4" BOARDS | SEATING |
| WD-2 | SOLID HICKORY | N/A | PLAIN SAWN | CLEAR FINISH, TOPCOAT: CONVERSION VARNISH SYSTEM 5 - 35 SHEEN | | DECORATIVE WALLS |
| WD-3 | SOLID WOOD | N/A | PLAIN SAWN | PAINTED | | PROVIDE STYLMARK #411331 AT ALL EDGES- SATIN NATURAL 120 FINISH |
| WF-1 | WOOD | TIMELINE WOOD | COLOR SERIES | GREY SCALE- OWN MOST EXPENSIVE IN THIS LINE. COLOR TBD. | FLOORING-(HICKORY) 7.25" WIDE X 8'-0" LONG PLANKS- FSC, LOW VOC.- GRAY SCALE NO.3 | @ BREW PUB ENTRY |

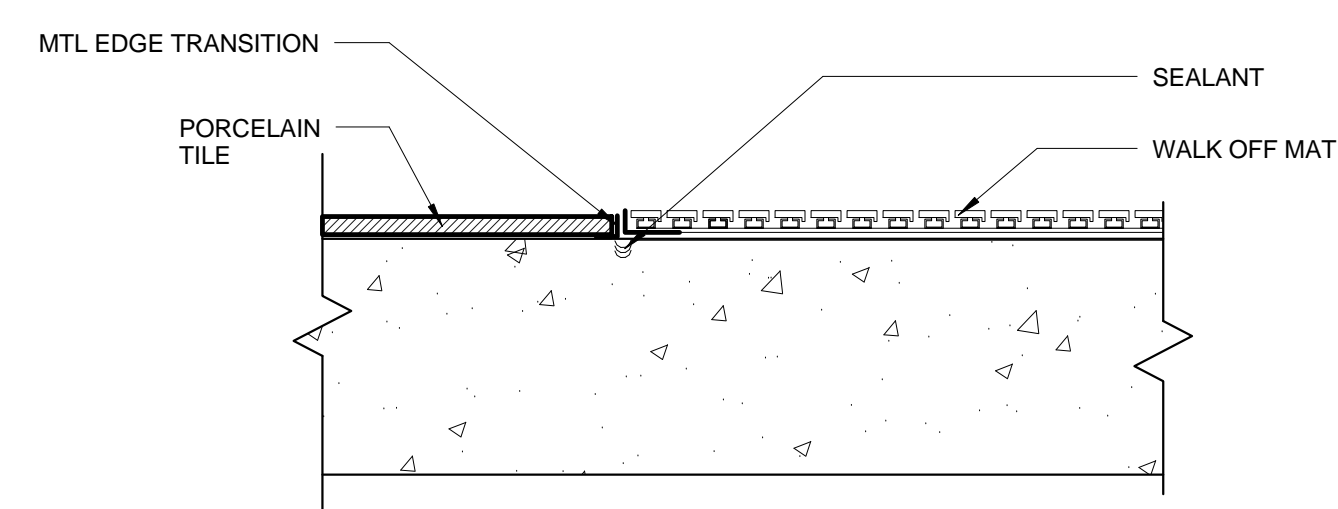


4 FLOOR TRANSITION - WALK-OFF MAT TO TILE
3" = 1'-0"

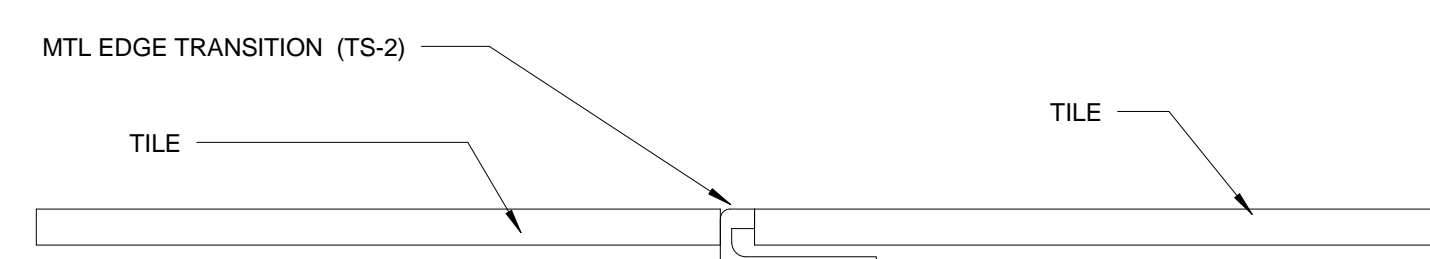

3 FLOOR TRANSITION - TILE TO TILE
6" = 1'-0"

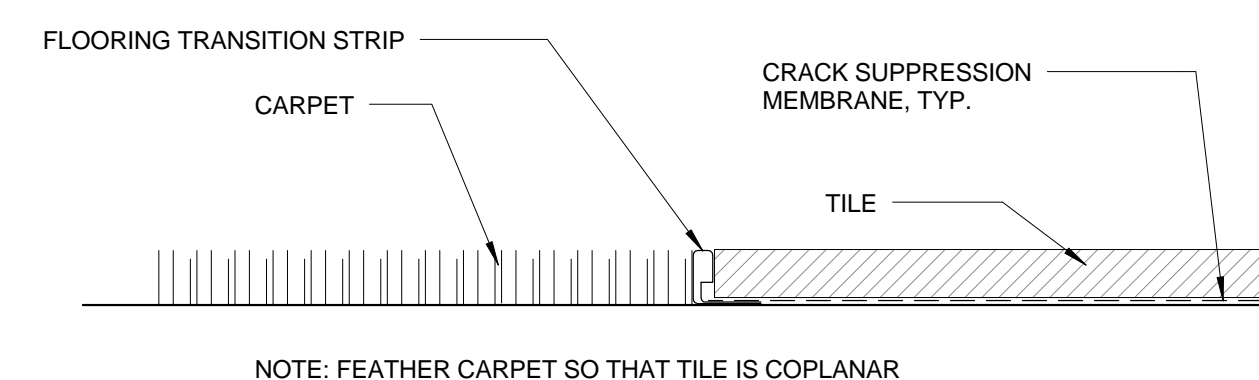

2 FLOOR TRANSITION - TILE TO CARPET
6" = 1'-0"

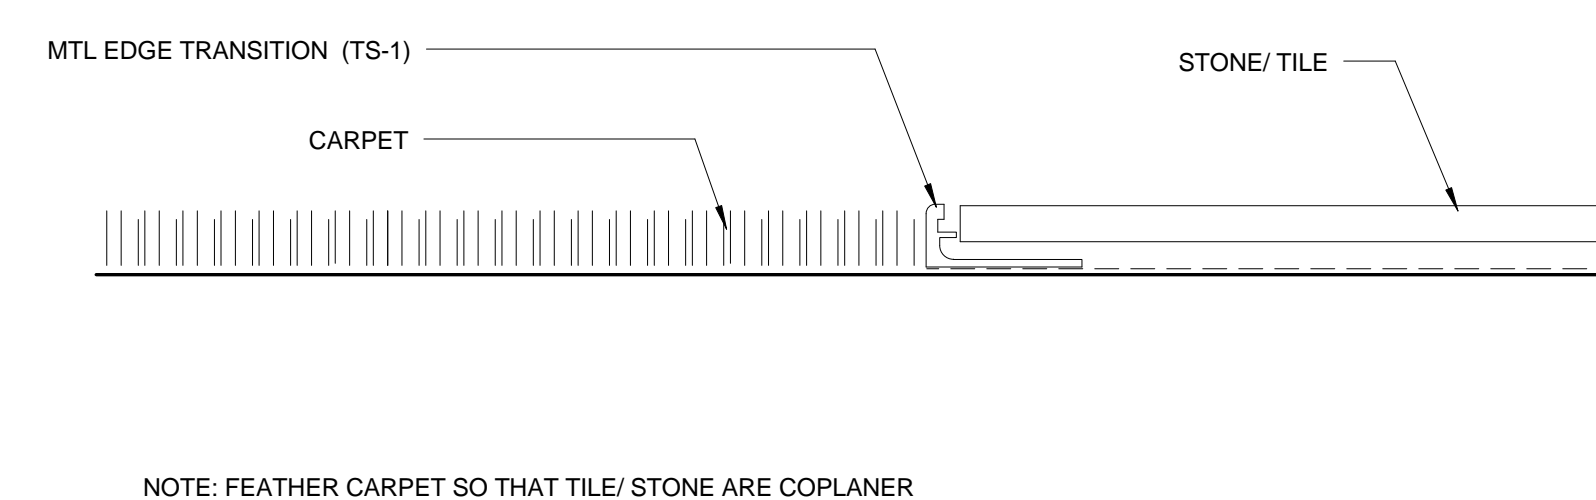

1 FLOOR TRANSITION - STONE/TILE TO CARPET
6" = 1'-0"

MARGULIES PERRUZZI ARCHITECTS
308 Congress Street | Boston, MA 02210 | 617.482.2322 | www.mp-architects.com
Design for the way you work.

CLIENT INFORMATION
MILL & MAIN RENOVATION BLDG 12 & 5S LOBBY
AS CLOCK TOWER OWNER LLC
146 MAIN STREET
MAYNARD, MA 01754

SPECIFICATIONS
KALIN ASSOCIATES
100 WEST NEWTON, MA 02459
(617) 964-5477
LIGHTING CONSULTANT
SLADEN FENSTEIN INTEG.
100 STATE ST., #205
BOSTON, MA 02115
617.267.9500
CIVIL ENGINEER
NITSCHE ENGINEERING
2 CENTER PLAZA, SUITE 400
BOSTON, MA 02108
617.258.0565
LANDSCAPE DESIGN
BROWN, RICHARDSON, & ROWE
380 FLOOR
100 STATE ST., #205
BOSTON, MA 02115
617.542.8952
GEOTECHNICAL CONSULTANT
HALEY & ALDRICH, INC.
465 MEDFORD STREET, SUITE 2200
MEDFORD, MA 02155
617.886.1395
CONSULTANT INFORMATION
MECA ENGINEERS
24 HARTWELL AVE., 3RD FLOOR
EDMUNTON, MA 02147
781.572.5580
HARDWARE CONSULTANT
CAMPBELL-MCCABE, INC.
100 STATE ST., SUITE 100
MAYNARD, MA 01754
781.899.8822
STRUCTURAL ENGINEER
SIMPSON GUMPERTZ & HEGGER
41 SEYON STREET, BLDG 1, SUITE 500
MAYNARD, MA 01754
781.907.9000

| REVISIONS | | |
|-----------|-------------|------|
| NUMBER | DESCRIPTION | DATE |
| | | |

STAMP

KEY PLAN
DATE: 08/17/2015
SCALE: As Indicated
DRAWN BY: MA
PROJECT NUMBER: SAR15A.00
DRAWING TITLE
MATERIALS & FINISHES
A-900
DRAWING NUMBER