


1 BUILDING 3 - ELECTRICAL LIGHTING BRIDGE A DEMOLITION PLAN
1/4" = 1'-0"

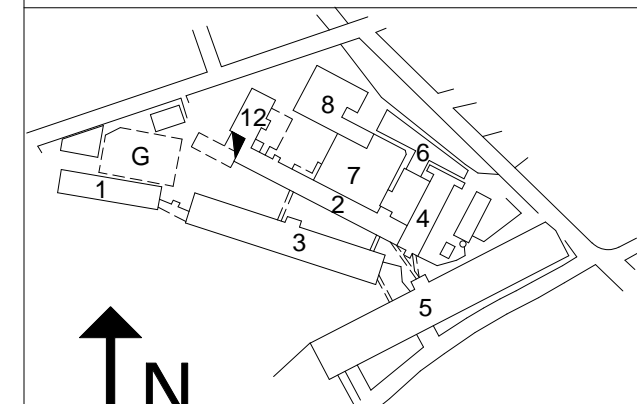

KEY PLAN

DATE 10/19/15

SCALE 1/4" = 1'-0"

DRAWN BY C.R.

PROJECT NUMBER SART15A.00

DRAWING TITLE

ELECTRICAL

BRIDGE A LIGHTING &

POWER

DEMOLITION PLANS

3ED-200

DRAWING NUMBER

REVISIONS		
NUMBER	DESCRIPTION	DATE

CONSULTANT INFORMATION

MEP ENGINEER
AHA CONSULTING ENGINEERS
 24 HARTWELL AVE., 3RD FLOOR
 EDWINGTON, MA 02421
 781-572-5500

HARDWARE CONSULTANT
CAMPBELL-MCCABE, INC.
 100 WASHINGTON ST., 2ND FLOOR
 MAYNARD, MA 01754
 781-899-8822

STRUCTURAL ENGINEER
SIMPSON GUMPERTZ & HEGGER
 41 SEYON STREET, BLDG 1, SUITE 500
 BOSTON, MA 02129
 781-307-9000

CIVIL ENGINEER
NISSCH ENGINEERING
 2 CENTER PLAZA, SUITE 400
 BOSTON, MA
 617-251-0565

LANDSCAPE DESIGN
BROWN, RICHARDSON, & ROWE
 100 STATE ST., 2ND FLOOR
 BOSTON, MA
 617-542-8552

GEOTECHNICAL CONSULTANT
HALEY & ALDRICH, INC.
 465 MEDFORD STREET, SUITE 2200
 BOSTON, MA 02155
 617-886-7399

SPECIFICATIONS
KALIN ASSOCIATES
 100 STATE ST., SUITE 2200
 BOSTON, MA 02129
 617-886-7399

CLIENT INFORMATION

MILL & MAIN RENOVATION

AS CLOCK TOWER OWNER LLC
 146 MAIN STREET
 MAYNARD, MA 01754

MPA MARGULIES PERRUZZI ARCHITECTS
 308 Congress Street | Boston, MA 02210 | 617.482.2327 | www.mp-architects.com

Design for the way you work.