


1 BUILDING 1 - FIRE ALARM LEVEL 1 PLAN
1/8" = 1'-0"

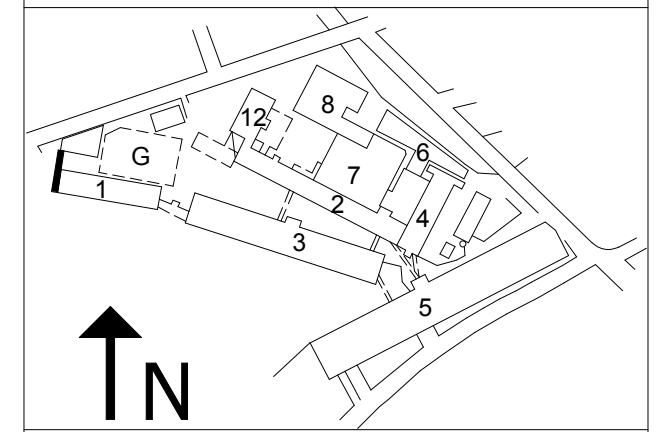

KEY PLAN
DATE.....10/19/2015
SCALE.....1/8" = 1'-0"
DRAWN BY.....Author
PROJECT NUMBER.....SAR15A.00
DRAWING TITLE
**FIRE ALARM
LEVEL 1
PLAN**

1FA-100
DRAWING NUMBER

REVISIONS		
NUMBER	DESCRIPTION	DATE

CONSULTANT INFORMATION
MEP ENGINEER
AHA CONSULTING ENGINEERS
 24 HARTWELL AVE., 3RD FLOOR
 EDWINGTON, MA 02421
 781-373-5500
HARDWARE CONSULTANT
CAMPBELL-MCCABE, INC.
 100 WASHINGTON ST., 2ND FLOOR
 MAYNARD, MA 01754
 781-899-8822
STRUCTURAL ENGINEER
SIMPSON GIMPERTZ & HEGER
 41 SEYON STREET, BLDG 1, SUITE 500
 MAYNARD, MA 01754
 781-307-9000

CIVIL ENGINEER
NIISCH ENGINEERING
 100 WASHINGTON STREET, SUITE 200
 BOSTON, MA 02109
 617-338-0665
LANDSCAPE DESIGN
BROWN, RICHARDSON, & ROWE
 100 WASHINGTON STREET, SUITE 200
 BOSTON, MA 02109
 617-542-8552
GEOTECHNICAL CONSULTANT
HALEY & ALDRICH, INC.
 465 MEDFORD STREET, SUITE 2000
 MEDFORD, MA 02155
 617-584-7399

SPECIFICATIONS
KALIN ASSOCIATES
 100 WASHINGTON STREET, SUITE 200
 BOSTON, MA 02109
 617-886-7399

CLIENT INFORMATION
**MILL & MAIN
 RENOVATION**
**AS CLOCK TOWER
 OWNER LLC**
 146 MAIN STREET
 MAYNARD, MA 01754



MARGULIES PERRUZZI ARCHITECTS
 308 CONGRESS STREET | BOSTON, MA 02210 | 617.482.2327 | www.mpp-architects.com

Design for the way you work.