


① Building 2 - Loading Dock - Fire Alarm  
1/4" = 1'-0"

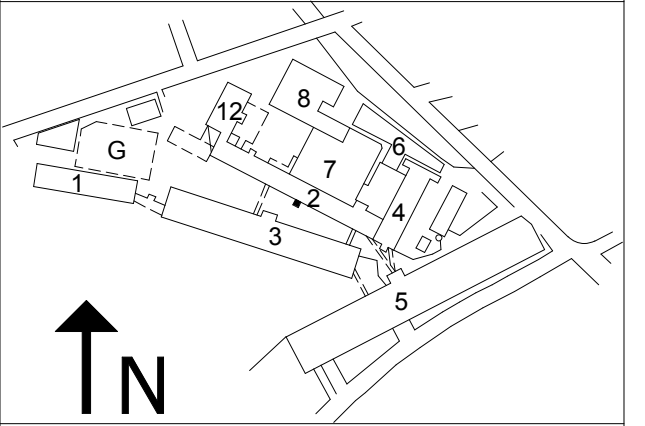

KEY PLAN  
DATE.....08/17/15  
SCALE.....1/4" = 1'-0"  
DRAWN BY.....Author  
PROJECT NUMBER.....SAR15A.00  
DRAWING TITLE  
**FIRE ALARM  
BUILDING 2  
LOADING DOCK PLAN**  
**2FA-103**  
DRAWING NUMBER

REVISIONS		
NUMBER	DESCRIPTION	DATE

CONSULTANT INFORMATION  
**MEP ENGINEER**  
**AHA CONSULTING ENGINEERS**  
 24 HARTWELL AVE., 3RD FLOOR  
 EDMUNTON, MA 02421  
 781-973-5500  
**HARDWARE CONSULTANT**  
**CAMPBELL-MCCABE, INC.**  
 100 W. MAIN STREET  
 MAYNARD, MA 01754  
 781-899-8822  
**STRUCTURAL ENGINEER**  
**SIMPSON GIMPERTZ & HEGER**  
 41 SEYON STREET, BLDG 1, SUITE 500  
 MAYNARD, MA 01754  
 781-907-9000

**CIVIL ENGINEER**  
**NIISCH ENGINEERING**  
 2 CENTER PLAZA, SUITE 400  
 BOSTON, MA 02108  
 617-330-6660  
**LANDSCAPE DESIGN**  
**BROWN, RICHARDSON, & ROWE**  
 100 WASHINGTON ST., 3RD FLOOR  
 BOSTON, MA 02109  
 617-542-8552  
**GEOTECHNICAL CONSULTANT**  
**HALEY & ALDRICH, INC.**  
 465 MEDFORD STREET, SUITE 2000  
 MEDFORD, MA 02155  
 617-584-7299

**SPECIFICATIONS**  
**KALIN ASSOCIATES**  
 100 WASHINGTON ST., 3RD FLOOR  
 WEST NEWTON, MA 02459  
 (617) 944-5477  
**LIGHTING CONSULTANT**  
**SLADEN FENSTEIN INTEG.**  
 100 WASHINGTON ST., 3RD FLOOR  
 BOSTON, MA 02109  
 617-267-9500

CLIENT INFORMATION  
**MILL & MAIN  
RENOVATION**  
**AS CLOCK TOWER  
OWNER LLC**  
 146 MAIN STREET  
 MAYNARD, MA 01754

**MPA MARGULIES PERRUZZI ARCHITECTS**  
 308 Congress Street | Boston, MA 02210 | 617.482.2327 | www.mpp-architects.com  
 Design for the way you work.