

1 BUILDING 3 - FIRE ALARM BOARDWALK & PIER PLAN
1/16" = 1'-0"

MPA MARGULIES PERRUZZI ARCHITECTS
308 Congress Street | Boston, MA 02210 | 617.482.2322 | www.mpp-architects.com
Design for the way you work.


CLIENT INFORMATION
MILL & MAIN RENOVATION
AS CLOCK TOWER OWNER LLC
146 MAIN STREET
MAYNARD, MA 01754

CONSULTANT INFORMATION

MEP ENGINEER NISSCH ENGINEERING 24 HARTWELL AVE., 3RD FLOOR EDMUNTON, MA 02421 781-873-5500	LANDSCAPE DESIGN BROWN, RICHARDSON, & ROWE 100 STATE STREET, 3RD FLOOR BOSTON, MA 02109 617-542-8552	SPECIFICATIONS KALIN ASSOCIATES 100 STATE STREET, SUITE 2200 BOSTON, MA 02109 617-866-7399
HARDWARE CONSULTANT CAMPBELL-MCCABE, INC. 146 MAIN STREET MAYNARD, MA 01754 781-899-8822	STRUCTURAL ENGINEER HALEY & ALDRICH, INC. 445 MEDFORD STREET, SUITE 2000 MEDFORD, MA 02155 781-307-9000	GEOTECHNICAL CONSULTANT HALEY & ALDRICH, INC. 445 MEDFORD STREET, SUITE 2000 MEDFORD, MA 02155 781-307-9000

REVISIONS		
NUMBER	DESCRIPTION	DATE

STAMP

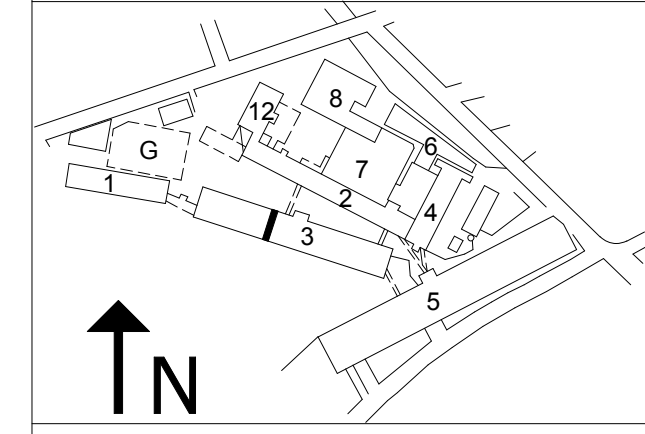

KEY PLAN
DATE: 10/19/2015
SCALE: 1/16" = 1'-0"
DRAWN BY: DLR
PROJECT NUMBER: SAR15A.00
DRAWING TITLE
FIRE ALARM BOARDWALK PLAN
3FA-101
DRAWING NUMBER