

1 BUILDING 7 - FIRE ALARM WEST ENTRY PLAN
1/8" = 1'-0"

MPA MARGULIES PERRUZZI ARCHITECTS
308 Congress Street | Boston, MA 02210 | 617.482.2327 | www.mpa-architects.com
Design for the way you work.

CLIENT INFORMATION
MILL & MAIN NEW ENTRY OF BLDG 7
146 MAIN STREET
MAYNARD, MA 01754

CONSULTANT INFORMATION
MEP ENGINEERS
AHA CONSULTING ENGINEERS
 24 HARTWELL AVE., 3RD FLOOR
 LENOXTON, MA 02421
 www.aha-engineers.com
HARDWARE CONSULTANT
CAMPBELL-MCCABE, INC.
 100 WASHINGTON ST., 2ND FLOOR
 MAYNARD, MA 01754
 TEL: 781.899.8822 - www.campmcc.com
STRUCTURAL ENGINEER
SIMPSON GUMPERTZ & HEGGER
 100 WASHINGTON STREET, BLDG 1, SUITE 500
 LENOXTON, MA 02421
 TEL: 781.907.9000 - www.sgh.com

CIVIL ENGINEER
NIISCH ENGINEERING
 2 CENTER PLAZA, SUITE 400
 BOSTON, MA
 TEL: 617.338.6683 - www.nischeng.com


LANDSCAPE DESIGN
BROWN, RICHARDSON, & ROWE
 100 WASHINGTON STREET, 3RD FLOOR
 BOSTON, MA 02108
 TEL: 617.542.8532 - www.browntowe.com

OWNER
AS CLOCK TOWER OWNER LLC
 11 SECON ST, SUITE 200
 MAYNARD, MA 02453
 TEL: 781.250.8000 - www.asclocktower.com

GEOTECHNICAL CONSULTANT
HALEY & ALDRICH, INC.
 445 MEDFORD STREET, SUITE 200
 MEDFORD, MA 02155
 TEL: 617.886.7399 - www.haleyaldrich.com

REVISIONS		
NUMBER	DESCRIPTION	DATE

STAMP

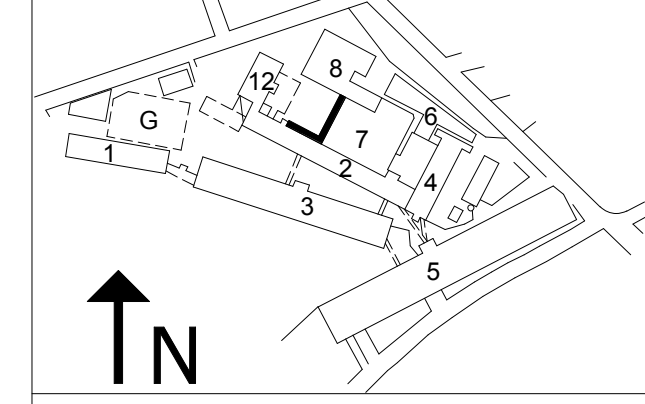

KEY PLAN
 DATE.....10/19/2015
 SCALE.....1/8" = 1'-0"
 DRAWN BY.....DLR
 PROJECT NUMBER.....SAR15A.00
 DRAWING TITLE
FIRE ALARM WEST ENTRY PLAN
7FA-100
 DRAWING NUMBER