

3 BUILDING 1 - HVAC DUCTWORK LEVEL 1 PLAN
1/8" = 1'-0"



MPA MARGULIES PERRUZZI ARCHITECTS
308 Congress Street | Boston, MA 02210 | 617.482.2327 | www.mpp-architects.com
Design for the way you work.

CLIENT INFORMATION
MILL & MAIN RENOVATION
AS CLOCK TOWER OWNER LLC
146 MAIN STREET
MAYNARD, MA 01754

CONSULTANT INFORMATION

<p>MEP ENGINEER AHA CONSULTING ENGINEERS 24 HARTWELL AVE., 3RD FLOOR EDMINGTON, MA 02421 781-873-5500</p>	<p>LANDSCAPE DESIGN BROWN, RICHARDSON, & ROWE 115 E. EDGEMOORE, 3RD FLOOR BOSTON, MA 02109 617-542-8552</p>	<p>CIVIL ENGINEER NISSCH ENGINEERING 2 CENTER PLAZA, SUITE 400 BOSTON, MA 02108 617-338-0665</p>	<p>SPECIFICATIONS KALIN ASSOCIATES 100 STATE STREET, SUITE 2200 BOSTON, MA 02109 617-866-7399</p>
<p>HARDWARE CONSULTANT CAMPBELL-MCCABE, INC. 100 STATE STREET, SUITE 100 MAYNARD, MA 01754 781-899-8822</p>	<p>STRUCTURAL ENGINEER SIMPSON GIMPERTZ & HEGGER 41 SEYON STREET, BLDG 1, SUITE 500 MAYNARD, MA 01754 781-307-9000</p>	<p>GEOTECHNICAL CONSULTANT HALEY & ALDRICH, INC. 465 MEDFORD STREET, SUITE 2000 MAYNARD, MA 01754 617-586-7399</p>	

REVISIONS		
NUMBER	DESCRIPTION	DATE

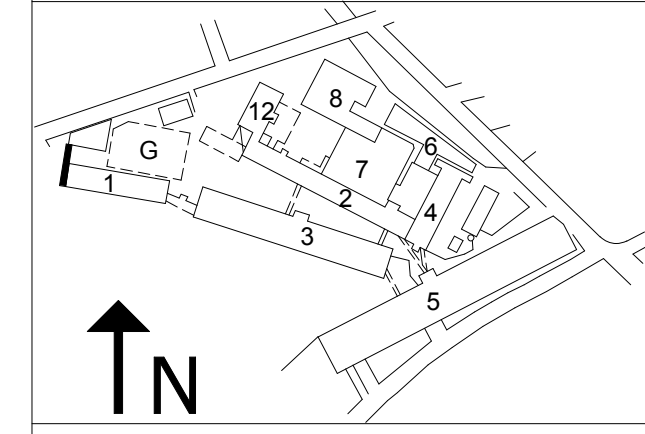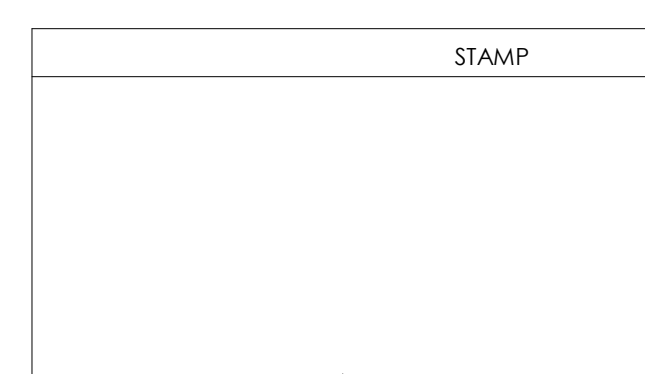

KEY PLAN
DATE.....10/19/2015
SCALE.....1/8" = 1'-0"
DRAWN BY.....Author
PROJECT NUMBER.....SAR15A.00
DRAWING TITLE
HVAC DUCTWORK LEVEL 1 PLAN
1H-100
DRAWING NUMBER