

1 BUILDING 7 - HVAC DUCTWORK WEST ENTRY PLAN
1/8" = 1'-0"


MPA MARGULIES PERRUZZI ARCHITECTS
308 Congress Street | Boston, MA 02210 | 617.482.2332 | www.mpp-architects.com
Design for the way you work.

CLIENT INFORMATION
MILL & MAIN NEW ENTRY OF BLDG 7
146 MAIN STREET
MAYNARD, MA 01754

CONSULTANT INFORMATION
MEP ENGINEERS
AHA CONSULTING ENGINEERS
 24 HARTWELL AVE., 3RD FLOOR
 LENOXTON, MA 02421
 www.aha-engineers.com
HARDWARE CONSULTANT
CAMPBELL-MCCABE, INC.
 100 WASHINGTON ST., 2ND FLOOR
 MAYNARD, MA 01754
 TEL: 781.899.8822
 www.campbell-mccabe.com
STRUCTURAL ENGINEER
SIMPSON GUMPERTZ & HEGGER
 100 WASHINGTON STREET, BLDG 1, SUITE 500
 MAYNARD, MA 01754
 TEL: 781.907.9000
 www.sgh.com
CIVIL ENGINEER
NIJICH ENGINEERING
 2 CENTER PLAZA, SUITE 400
 BOSTON, MA
 TEL: 617.338.6668
 www.nijicheng.com
LANDSCAPE DESIGN
BROWN, RICHARDSON, & ROWE
 100 WASHINGTON STREET, SUITE 200
 BOSTON, MA 02109
 TEL: 617.542.8532
 www.brownt Rowe.com
GEOTECHNICAL CONSULTANT
HALEY & ALDRICH, INC.
 405 MEDFORD STREET, SUITE 2000
 MEDFORD, MA 02155
 TEL: 617.886.7399
 www.haleyaldrich.com
OWNER
AS CLOCK TOWER OWNER LLC
 11 SECON ST, SUITE 200
 BOSTON, MA 02109
 TEL: 781.250.8000
 www.asclocktower.com

REVISIONS		
NUMBER	DESCRIPTION	DATE

STAMP

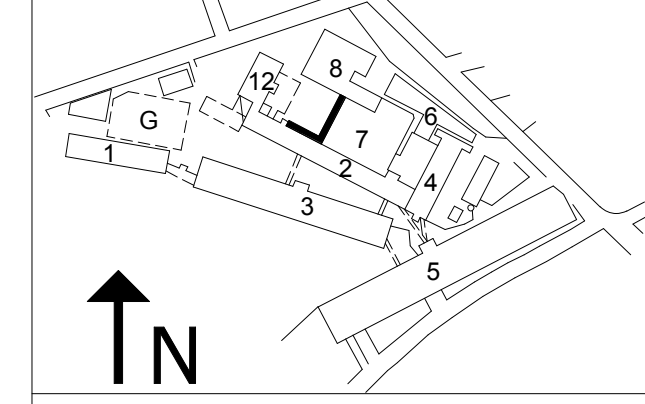

DATE.....10/19/2015
 SCALE.....1/8" = 1'-0"
 DRAWN BY.....Author
 PROJECT NUMBER.....SAR15A.00
 DRAWING TITLE
HVAC DUCTWORK & PIPING WEST ENTRY DEMOLITION PLAN
7HD-100
 DRAWING NUMBER