

1 Building 5 - Level 1 - Plumbing  
1/8" = 1'-0"

**MPA MARGULIES PERRUZZI ARCHITECTS**  
308 Congress Street | Boston, MA 02210 | 617.482.2327 | www.mpp-architects.com  
Design for the way you work.

CLIENT INFORMATION  
**MILL & MAIN**  
**AS CLOCK TOWER**  
OWNER LLC  
146 MAIN STREET  
MAYNARD, MA 01754

CONSULTANT INFORMATION

**MEP ENGINEERS**  
**AHA CONSULTING ENGINEERS**  
24 HARTWELL AVE., 3RD FLOOR  
EDMUNTON, MA 02421  
781.373.5300 www.aha-engineers.com

**MEP ENGINEERS**  
**NISSCH ENGINEERING**  
2 CENTER PLAZA, SUITE 400  
BOSTON, MA  
617.338.0668 www.nischeng.com

**HARDWARE CONSULTANT**  
**CAMPBELL-MCCABE, INC.**  
100 WASHINGTON ST., 2ND FLOOR  
MAYNARD, MA 01754  
781.899.8822 www.campbell-mccabe.com

**STRUCTURAL ENGINEER**  
**SIMPSON GUMPERTZ & HEGER**  
41 SEYON STREET, BLDG 1, SUITE 500  
MAYNARD, MA 01754  
781.307.9000 www.sgh.com

**LANDSCAPE DESIGN**  
**BROWN, RICHARDSON, & ROWE**  
125 EDGEMOORE, 3RD FLOOR  
BOSTON, MA  
617.542.8557 www.brownrowe.com


**GEOTECHNICAL CONSULTANT**  
**HALEY & ALDRICH, INC.**  
465 MEDFORD STREET, SUITE 2000  
MEDFORD, MA 02155  
617.884.7399 www.haleyaldrich.com

**LIGHTING CONSULTANT**  
**SLADEN FENSTEIN INTEC.**  
100 WASHINGTON ST., SUITE 305  
BOSTON, MA 02115  
617.267.9500

**SPECIFICATIONS**  
**KALIN ASSOCIATES**  
100 WASHINGTON ST., SUITE 2200  
BOSTON, MA 02109  
617.864.7399

REVISIONS		
NUMBER	DESCRIPTION	DATE

STAMP

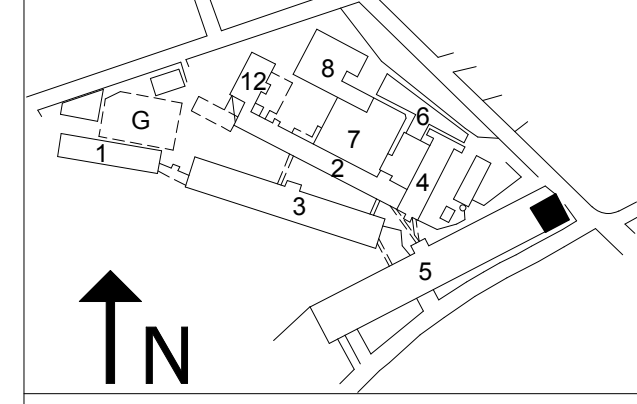

DRAWING TITLE  
**PLUMBING**  
**LEVEL 1 NORTH LOBBY**  
**DEMO PLAN**

**5PD-104**  
DRAWING NUMBER