



LANDSCAPE PART PLAN 1
1/8" = 1'-0"

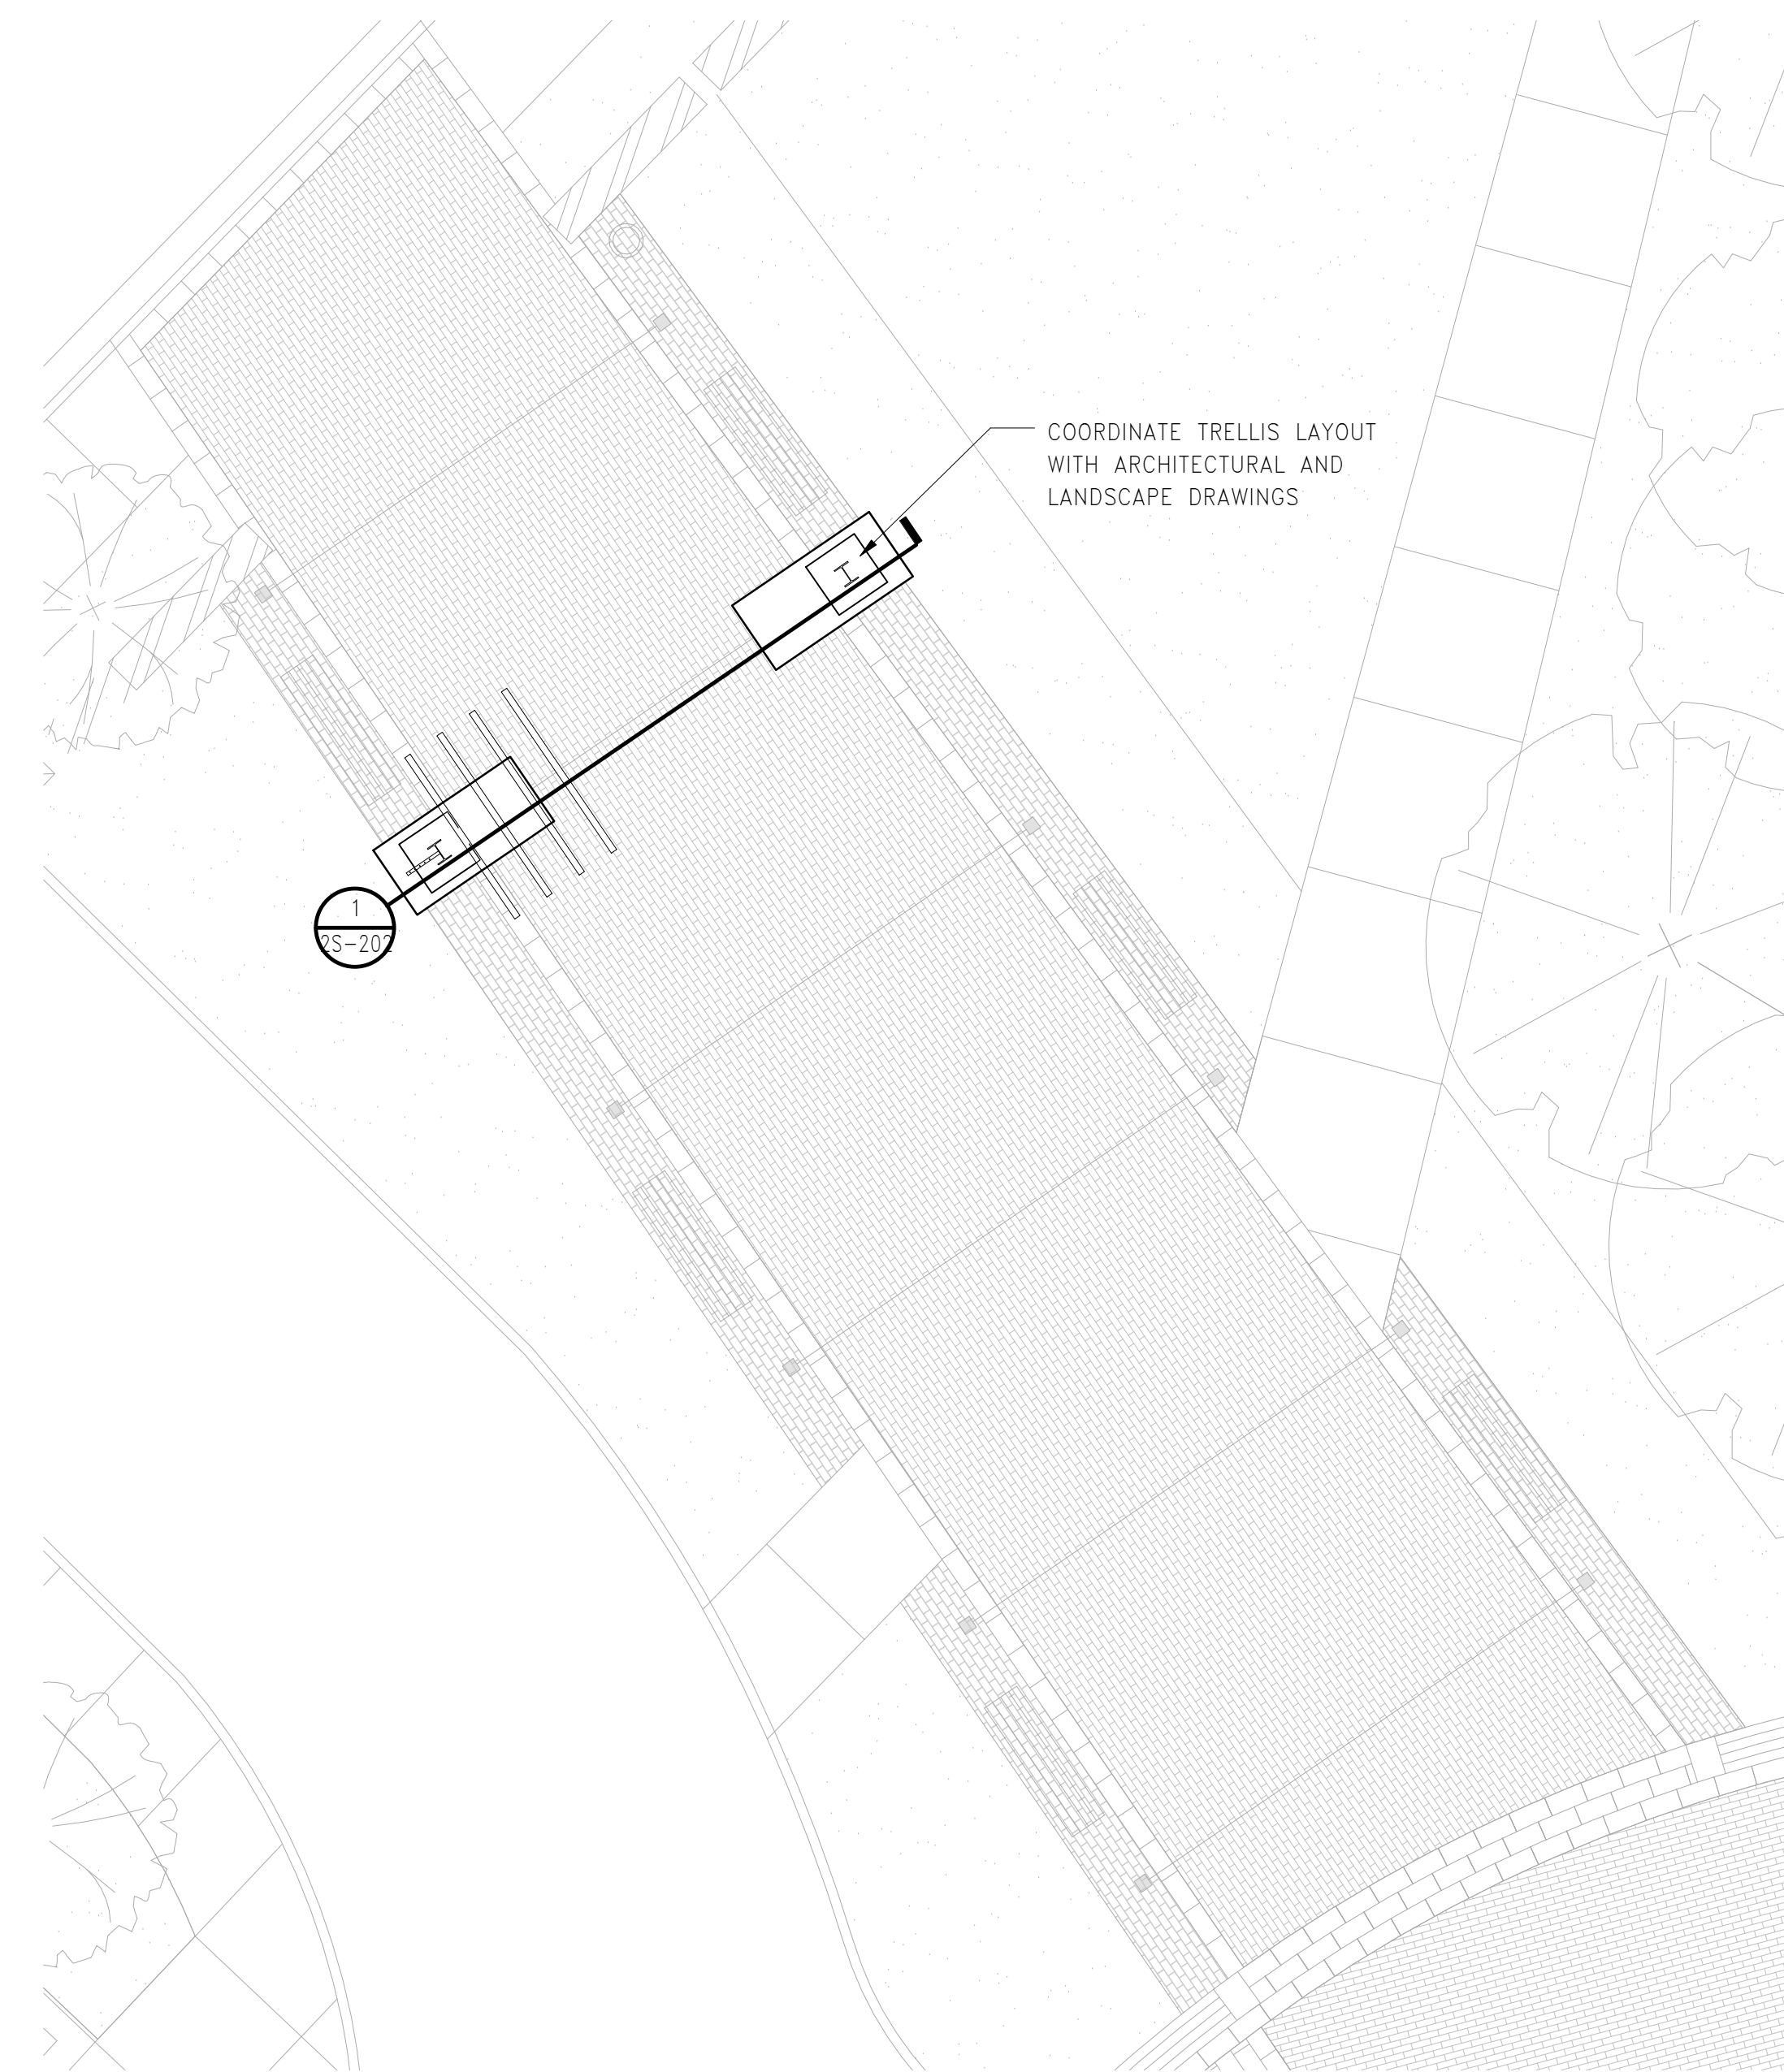

LANDSCAPE PART PLAN 2
1/8" = 1'-0"


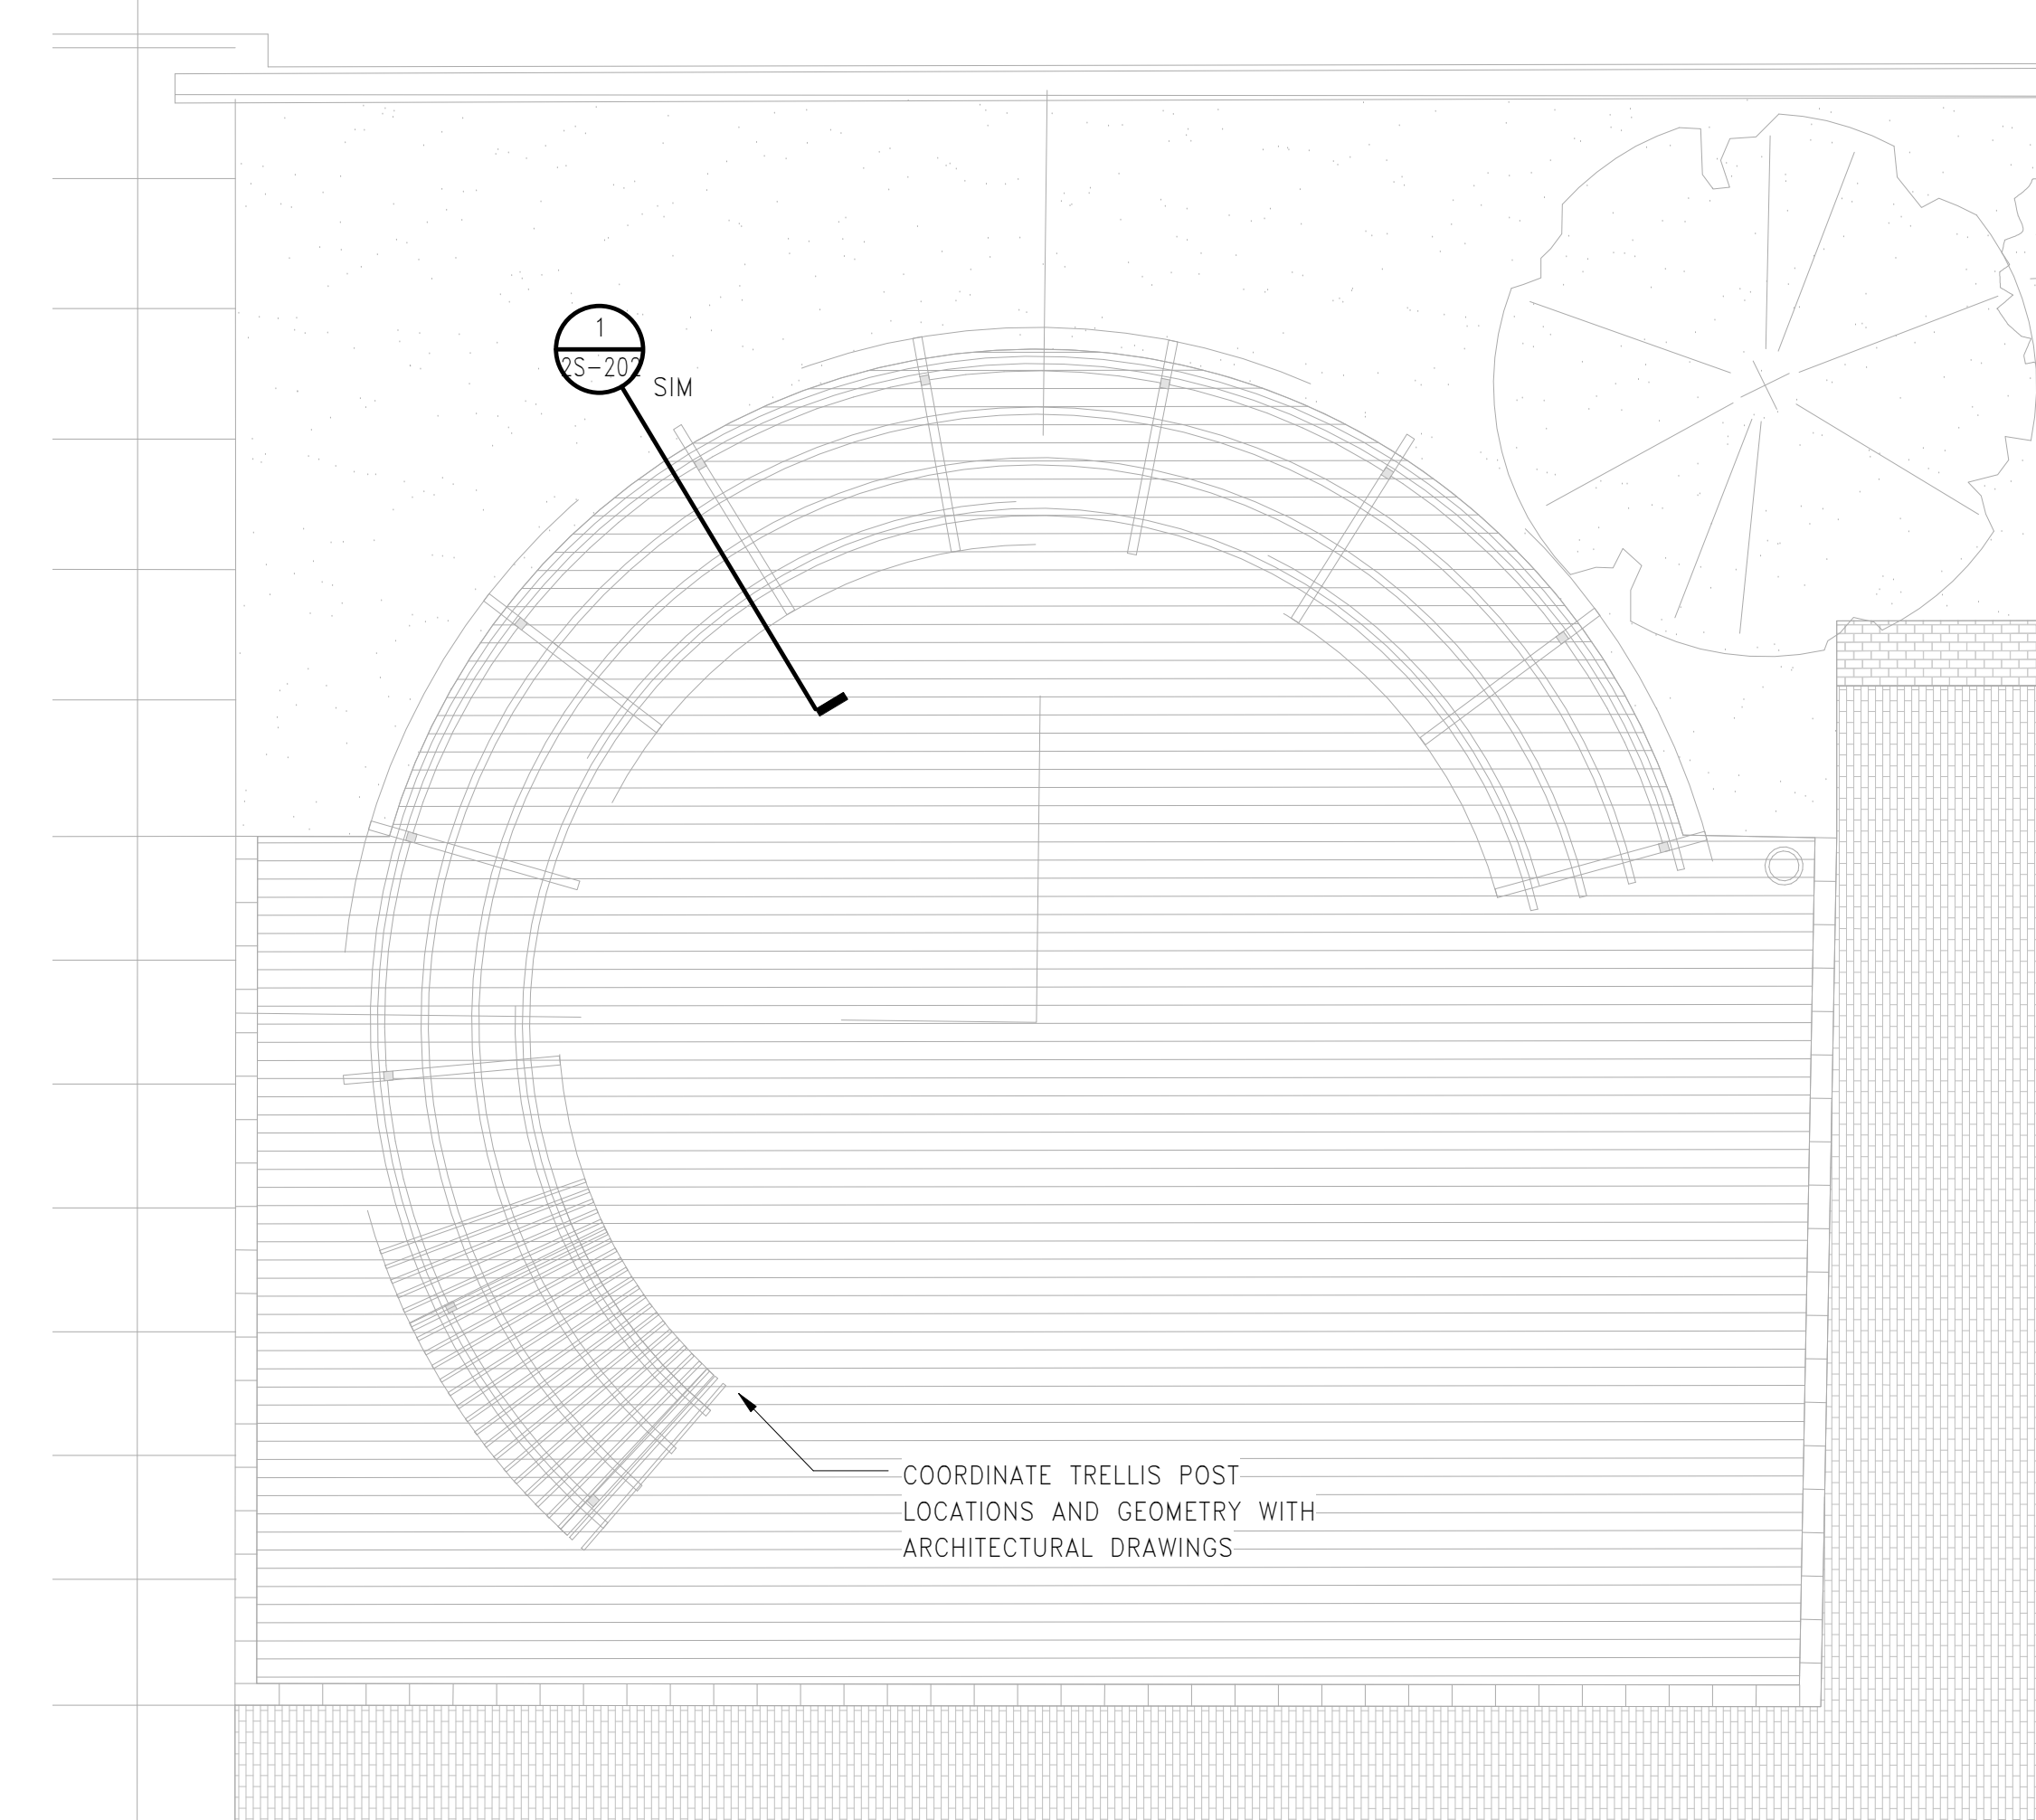


LANDSCAPE PART PLAN 3
1/8" = 1'-0"

CLIENT INFORMATION
AS CLOCK TOWER
OWNER, LLC c/o
SARACEN
PROPERTIES
MILL & MAIN
RENOVATION
PHASE 1
146 MAIN STREET
MAYNARD, MA 01754

CONSULTANT INFORMATION
MEP ENGINEERS
M&S ENGINEERING
24 HAWTHORNE AVE., 3RD FLOOR
LAWRENCE, MA 01840
781.688.3200
HARDWARE CONSULTANT
CAMPBELL-MCCABE, INC.
1 LOCKWOOD AVENUE, 2ND FLOOR
WALTHAM, MA 01791
781.899.8822
STRUCTURAL ENGINEERS
KAIN ASSOCIATES
100 WASHINGTON ST., #2
WEST BOSTON, MA 02126
617.964.5177
LANDSCAPE DESIGN
BROWN, RICHARDSON, & ROWE
8 FOGG STREET, 3RD FLOOR
BOSTON, MA 02108
617.538.0063
GEOTECHNICAL CONSULTANT
HALEY & ALDRICH, INC.
405 MEDFORD STREET, SUITE 2200
BOSTON, MA 02129
617.856.7597
LIGHTING CONSULTANT
SLADEN FENSTEIN INTEG.
250 WASHINGTON AVE., # 305
ROSLINDALE, MA 02131
617.267.9500

REVISIONS		
NUMBER	DESCRIPTION	DATE

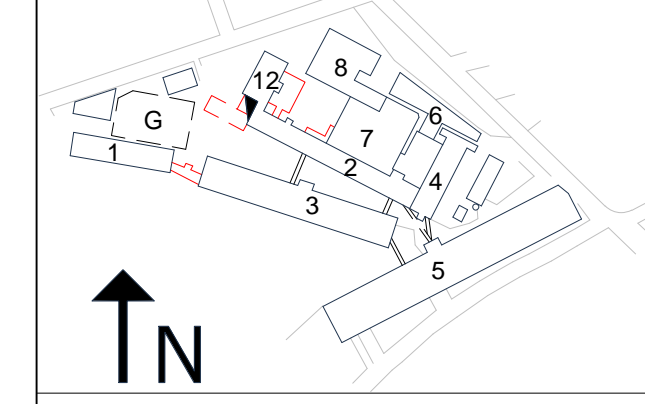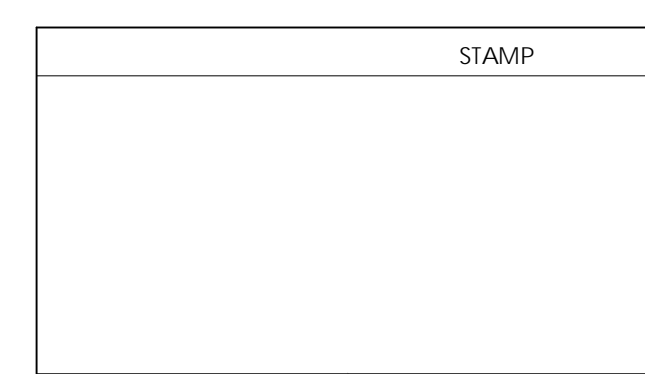

DATE: 10/19/2015
SCALE: 1/8" = 1'-0"
DRAWN BY: MSS
PROJECT NUMBER: SAR15A.00
DRAWING TITLE
LEVEL 3 - LANDSCAPE PART PLANS