



1 SECTION
3/4" = 1'-0"


- NOTES:
- HOT-DIP GALVANIZE ALL STEEL, CONNECTORS, AND ANCHOR RODS.
 - PLUG WELD OR FILL WITH METALLIC PUTTY ALL VENT AND DRAIN HOLES.
 - PLACE ALL VENT AND DRAIN HOLES AWAY FROM VIEW.
 - SEAL WELD ALL SEAMS NOT OTHERWISE WELDED.
 - COORDINATE DIMENSIONS WITH ARCHITECTURAL DRAWINGS.

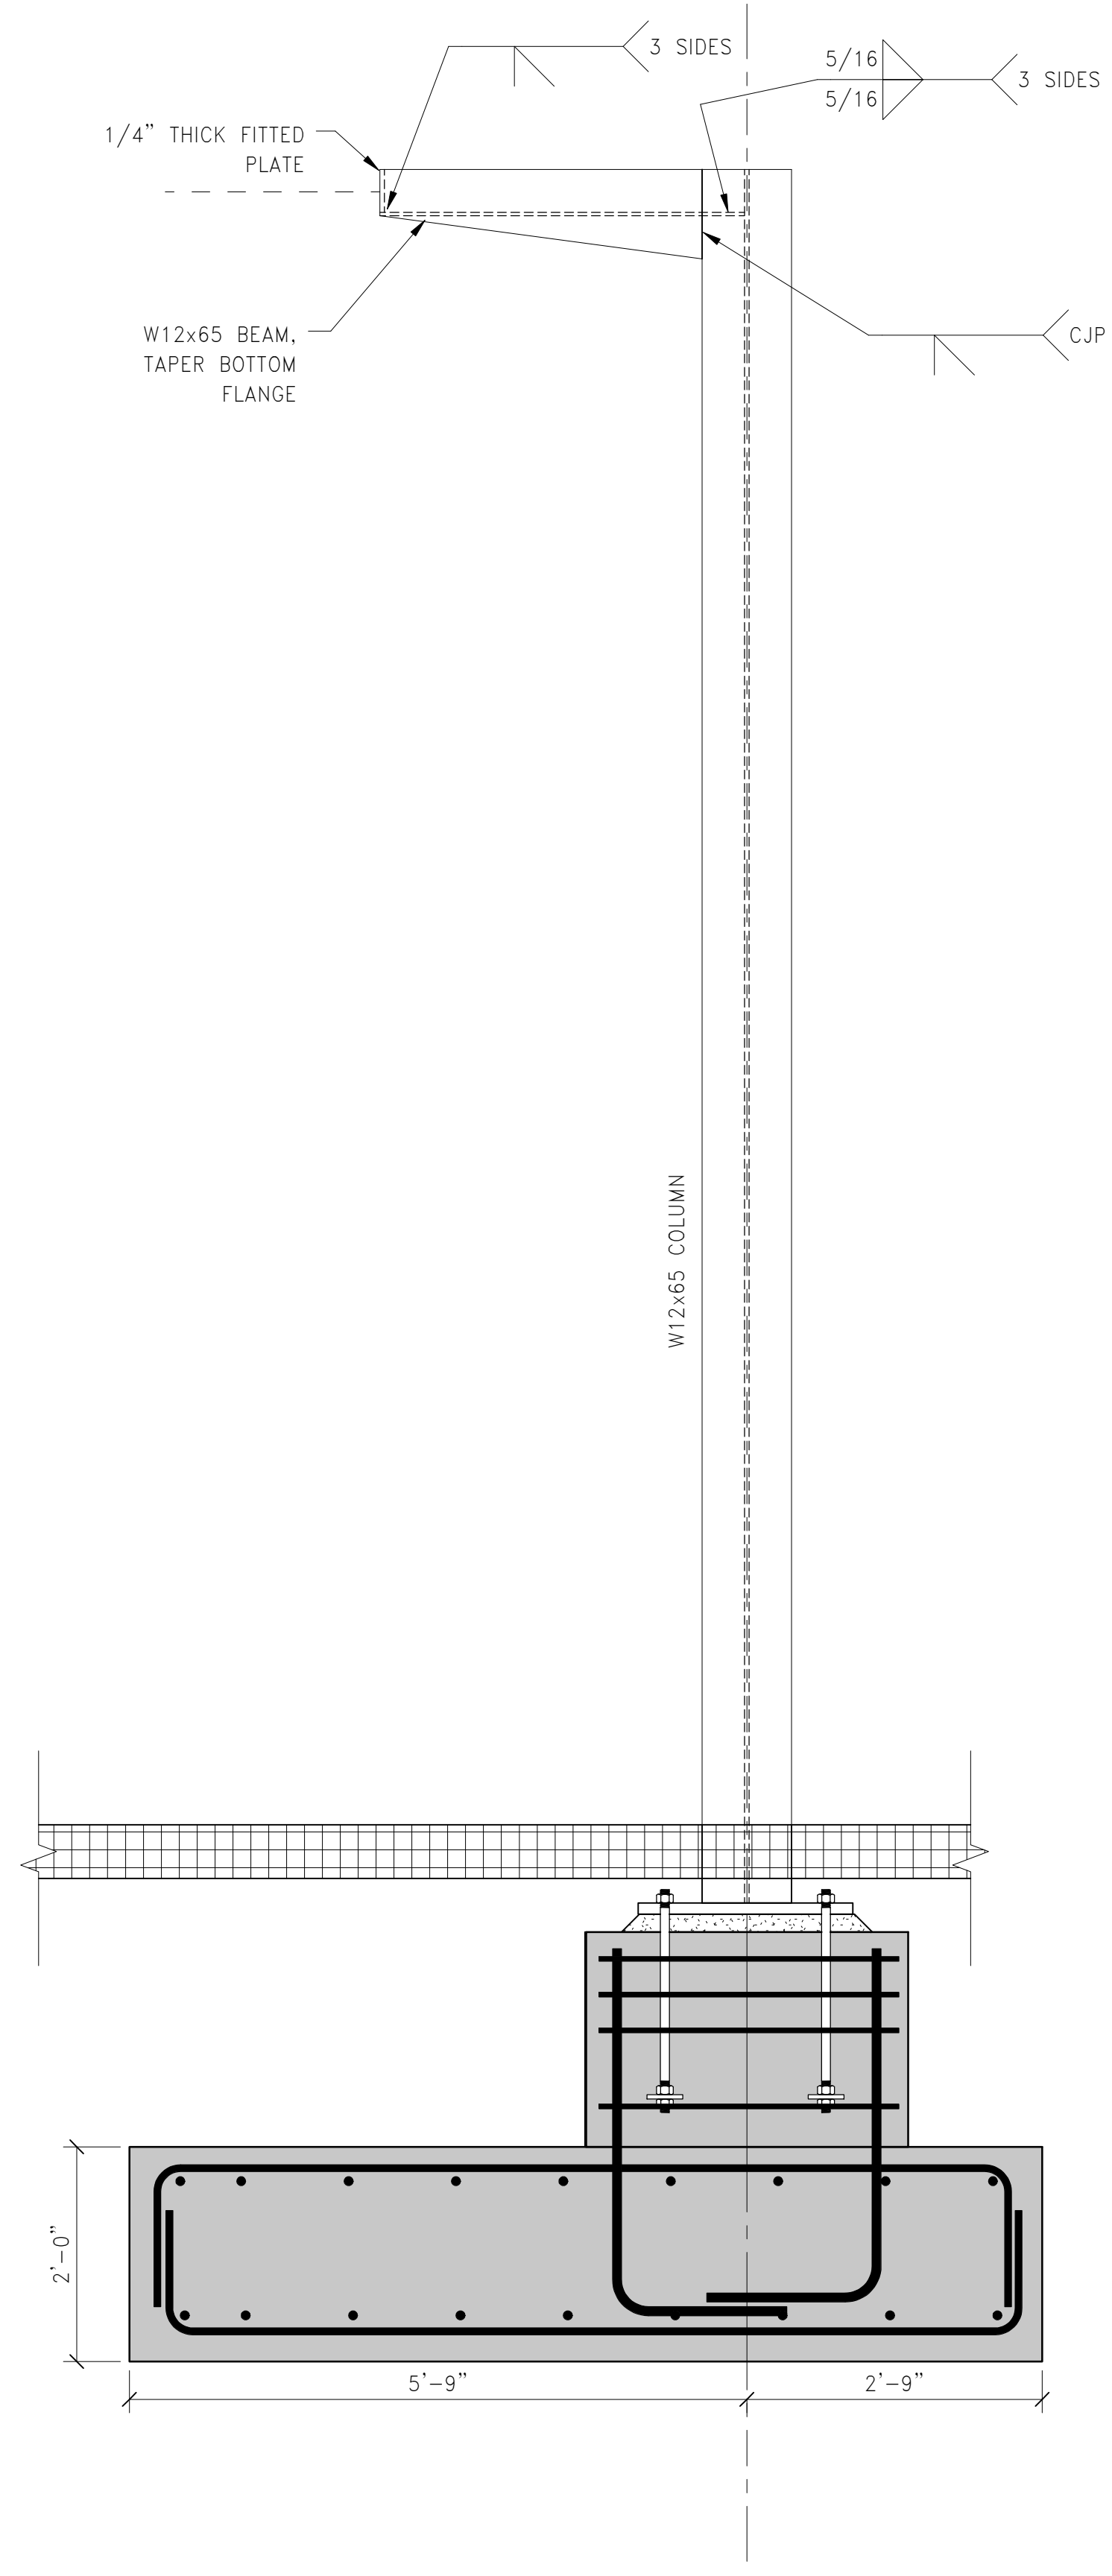


2 ANCHOR ROD DETAIL
1/2" = 1'-0"

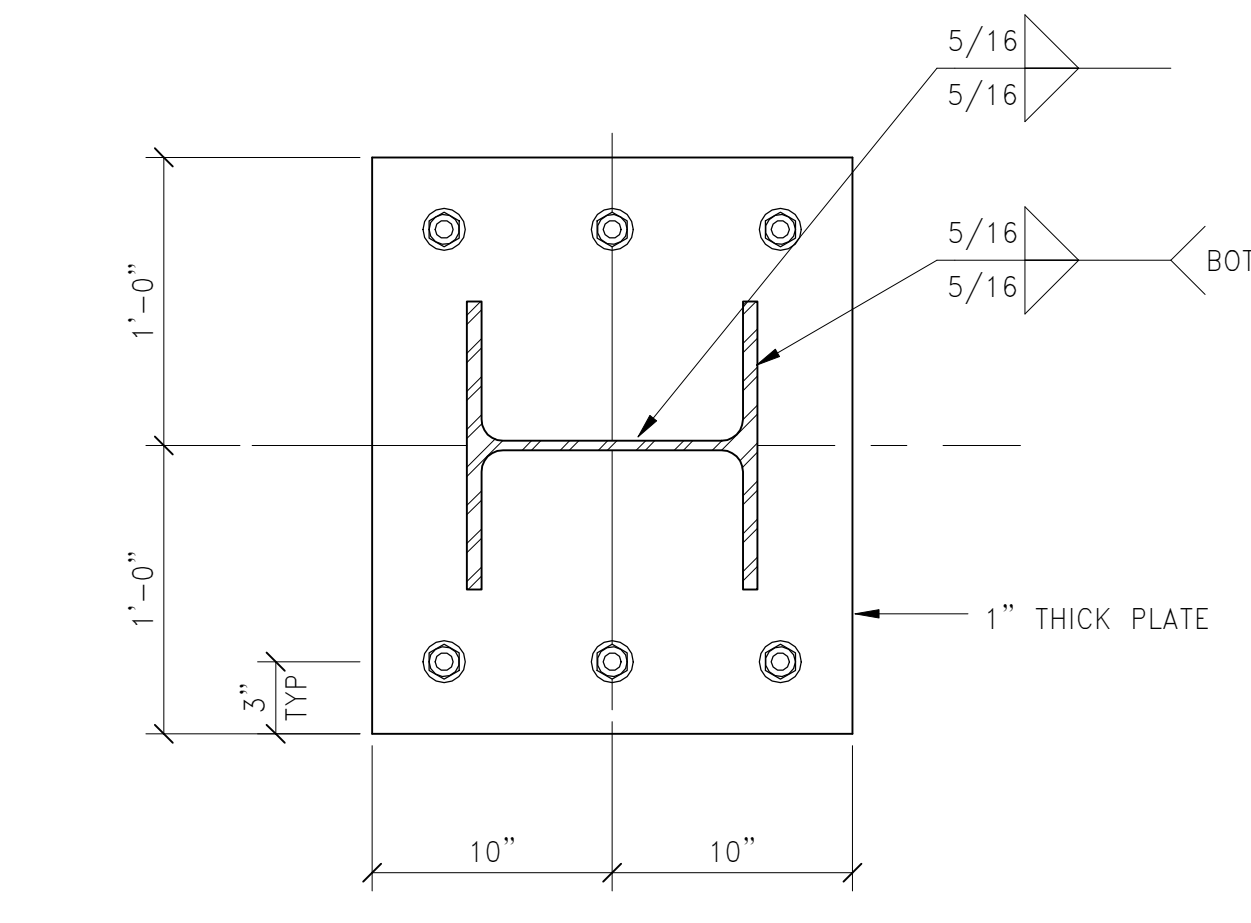


3 BASE PLATE
1 1/2" = 1'-0"

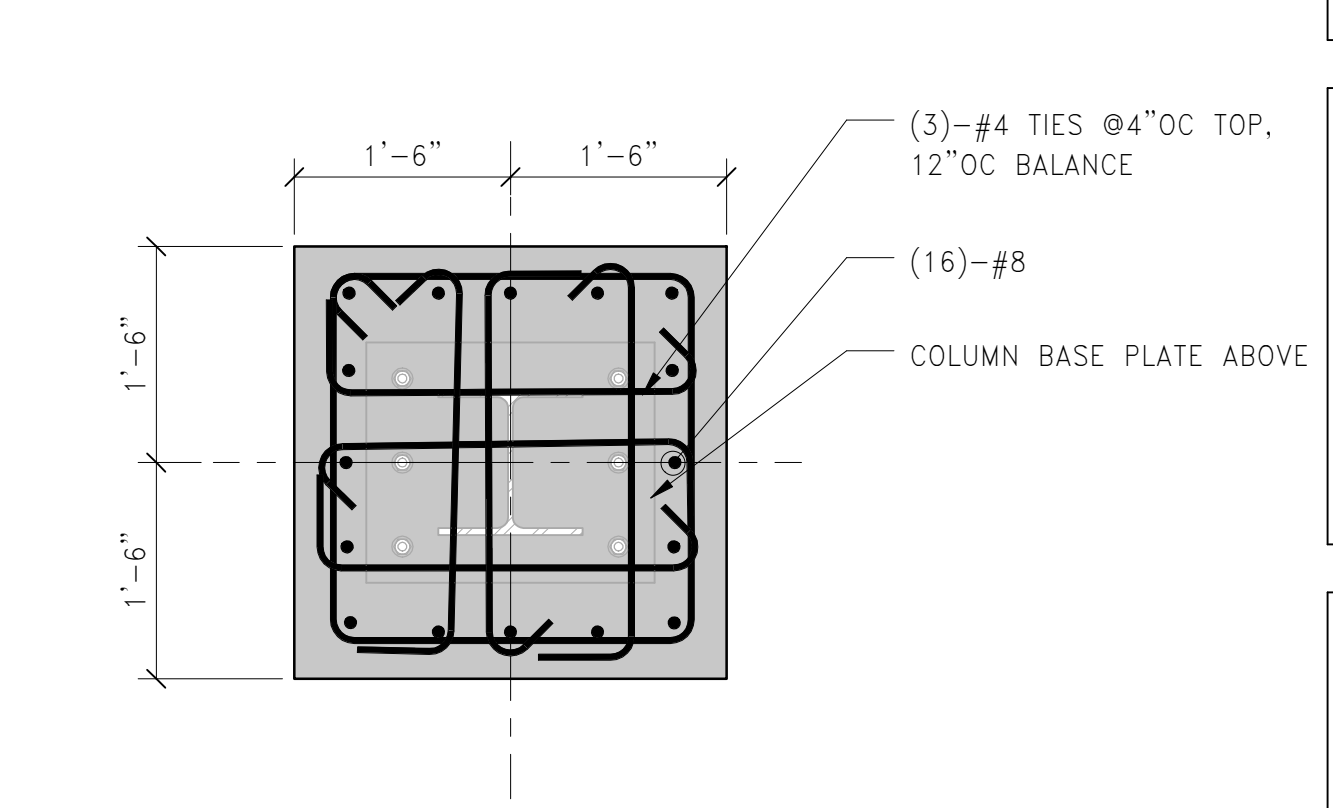

4 PILASTER DETAIL
3/4" = 1'-0"

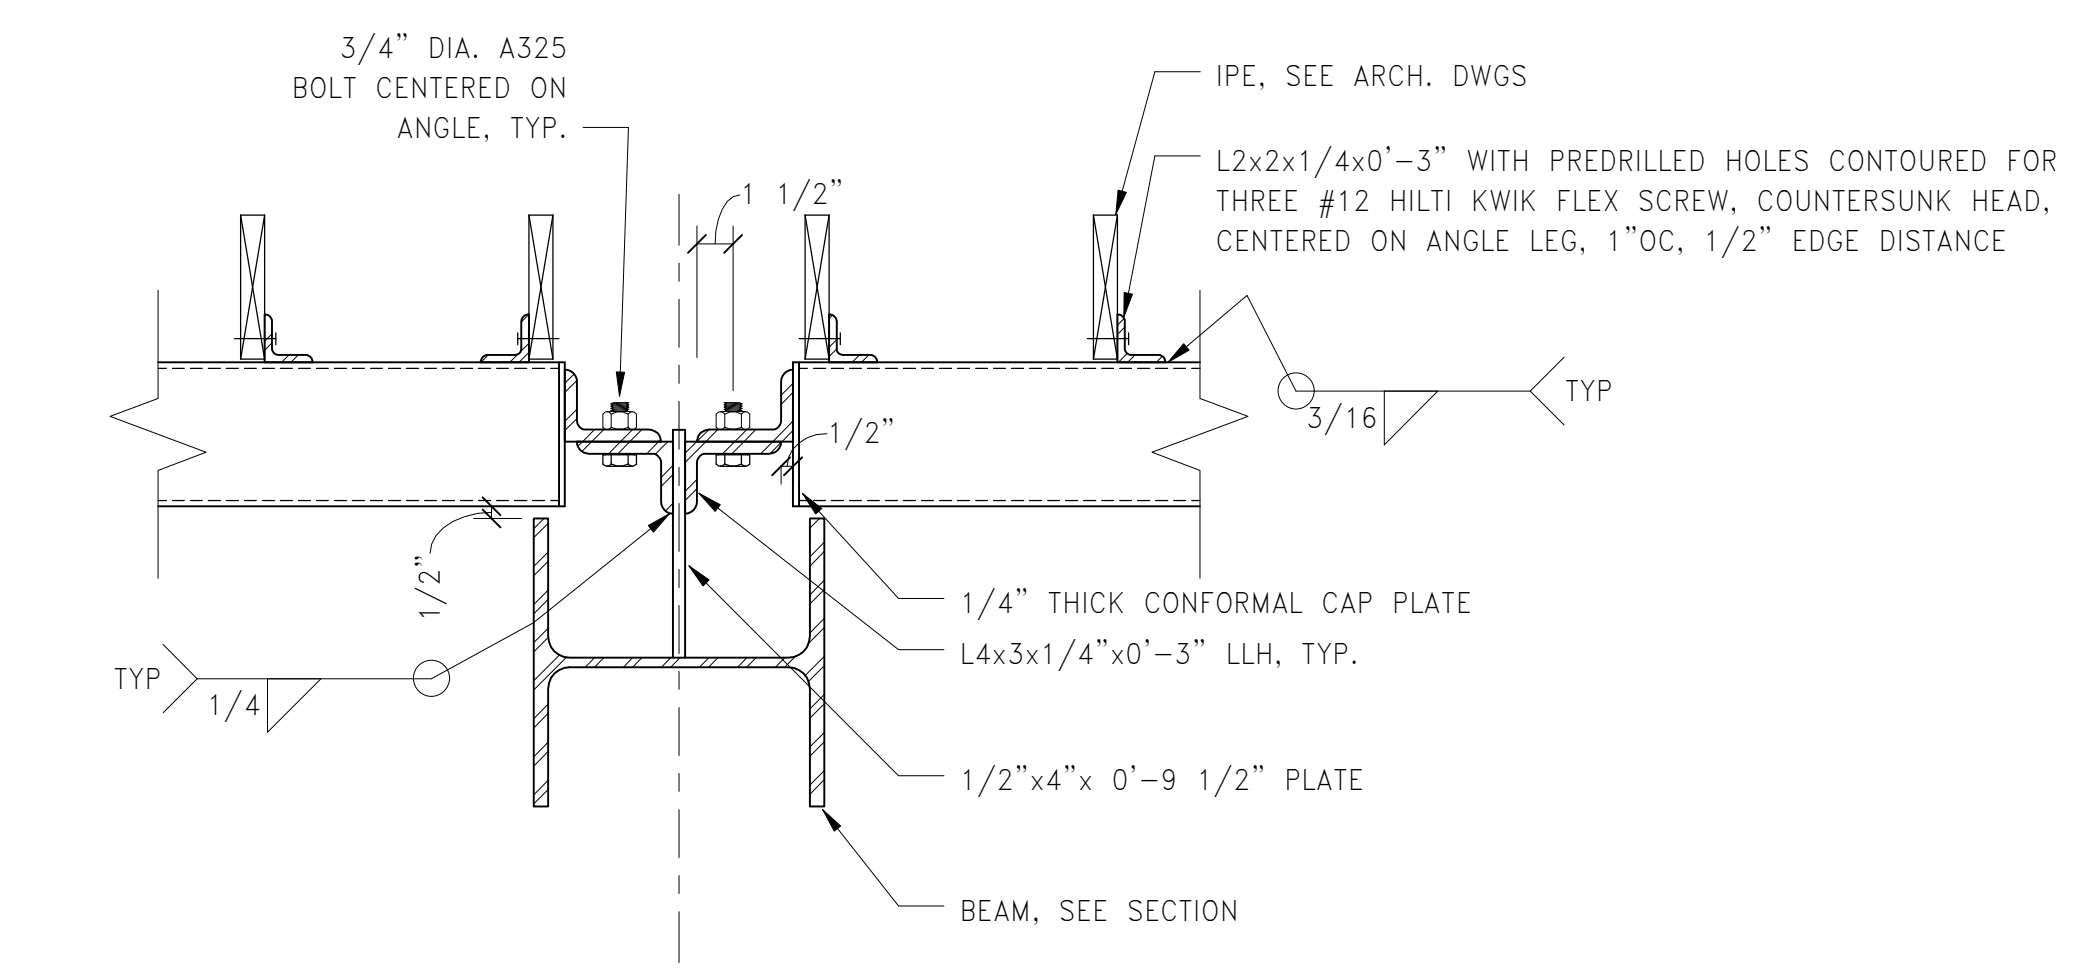

5 SECTION
1 1/2" = 1'-0"

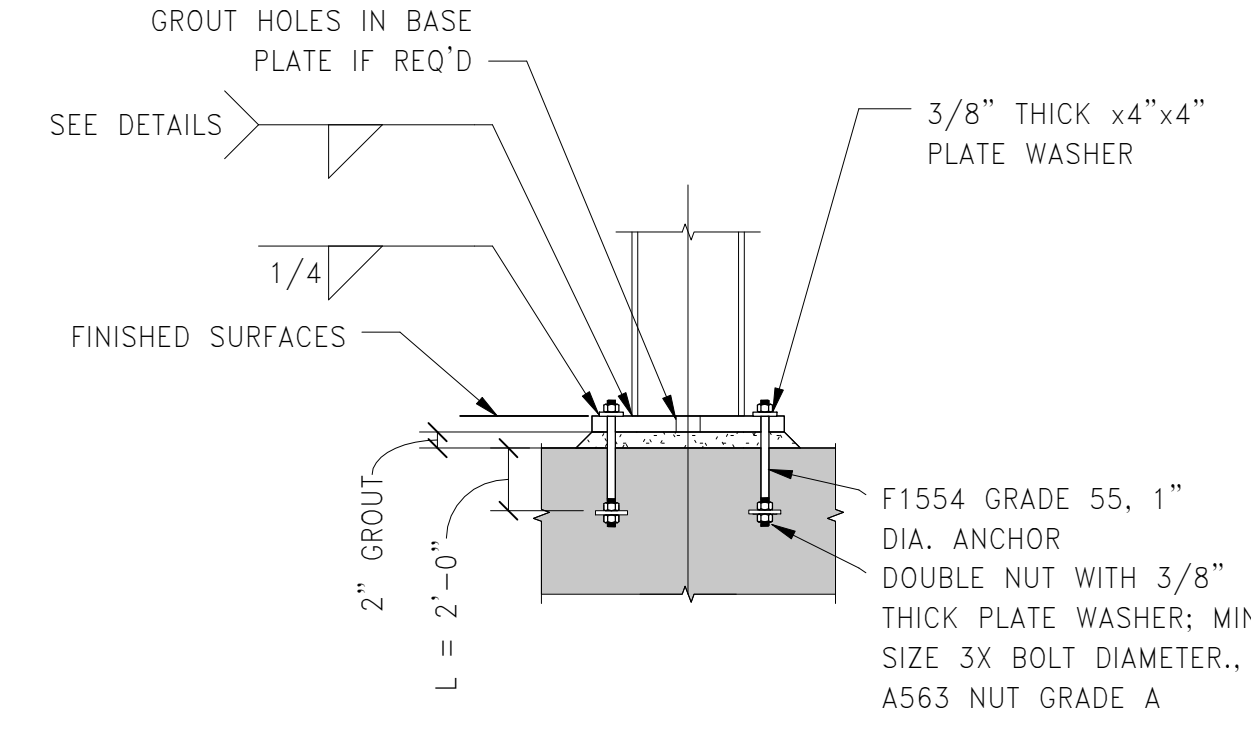

- BASE PLATE NOTES:
- ALL BASE PLATES ARE CENTERED ON GRID LINES UON.
 - PROVIDE LEVELING NUTS AND SHIM PLATES AS REQUIRED TO MAINTAIN COLUMN LEVELNESS.
 - MATCH SURFACE PREPARATION AND FINISH OF BEARING PLATE, ANCHOR RODS, WASHERS, AND PLATE WASHERS TO THAT OF COLUMNS.
 - WASHER PLATES SHALL BE A36.
 - BOLT LOCATIONS VARY. SEE BASE PLATE DETAILS FOR LOCATIONS.
 - SET ANCHOR RODS WITH TEMPLATE.

MPA MARGULIES PERRUZZI ARCHITECTS
388 Congress Street | Boston, MA 02215 | 617.482.2322 | www.mpa-architects.com
Design for the way you work.

CLIENT INFORMATION
AS CLOCK TOWER
OWNER, LLC c/o
SARACEN
PROPERTIES
MILL & MAIN
RENOVATION
PHASE 1
146 MAIN STREET
MAYNARD, MA 01754

SPECIFICATIONS
KAIN ASSOCIATES
ARCHITECTS
100 WASHINGTON ST #2
CAMBRIDGE, MA 02142
617.964.5177

LIGHTING CONSULTANT
SLADEN FENSTEIN INTEG.
100 WASHINGTON AVE # 305
ROSLINDALE, MA 02131
617.267.9500

CIVIL ENGINEER
WILSON ENGINEERING
2 CENTER PLAZA, SUITE 400
BOSTON, MA 02108
617.538.0063

LANDSCAPE DESIGN
BROWN, RICHARDSON, & ROWE
100 WASHINGTON AVE # 305
ROSLINDALE, MA 02131
617.542.8852

GEOTECHNICAL CONSULTANT
HALEY & ALDRICH, INC.
405 MEDFORD STREET, SUITE 2000
BOSTON, MA 02129
617.856.1591


MEP ENGINEERS
TRAC ENGINEERS
24 HAWTHORNE AVE, 3RD FLOOR
LAWRENCE, MA 01840
781.672.3200

HARDWARE CONSULTANT
CAMPBELL-MCCABE, INC.
1 LOCKWOOD AVE, SUITE 101
LAWRENCE, MA 01840
781.689.8822

SIMPSON GUMPERTZ & HEGGER
41 SEYON STREET, BLDG 1, SUITE 500
WALTHAM, MA 02453
781.951.7926

| REVISIONS | | |
|-----------|-------------|------|
| NUMBER | DESCRIPTION | DATE |
| | | |

STAMP

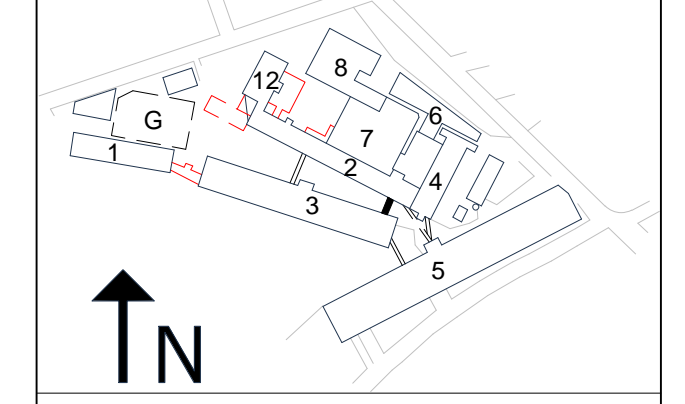

DATE: 10/19/2015
SCALE: As Indicated
DRAWN BY: MSS
PROJECT NUMBER: SAR15A.00
DRAWING TITLE

SECTIONS & DETAILS
2S-202
DRAWING NUMBER