


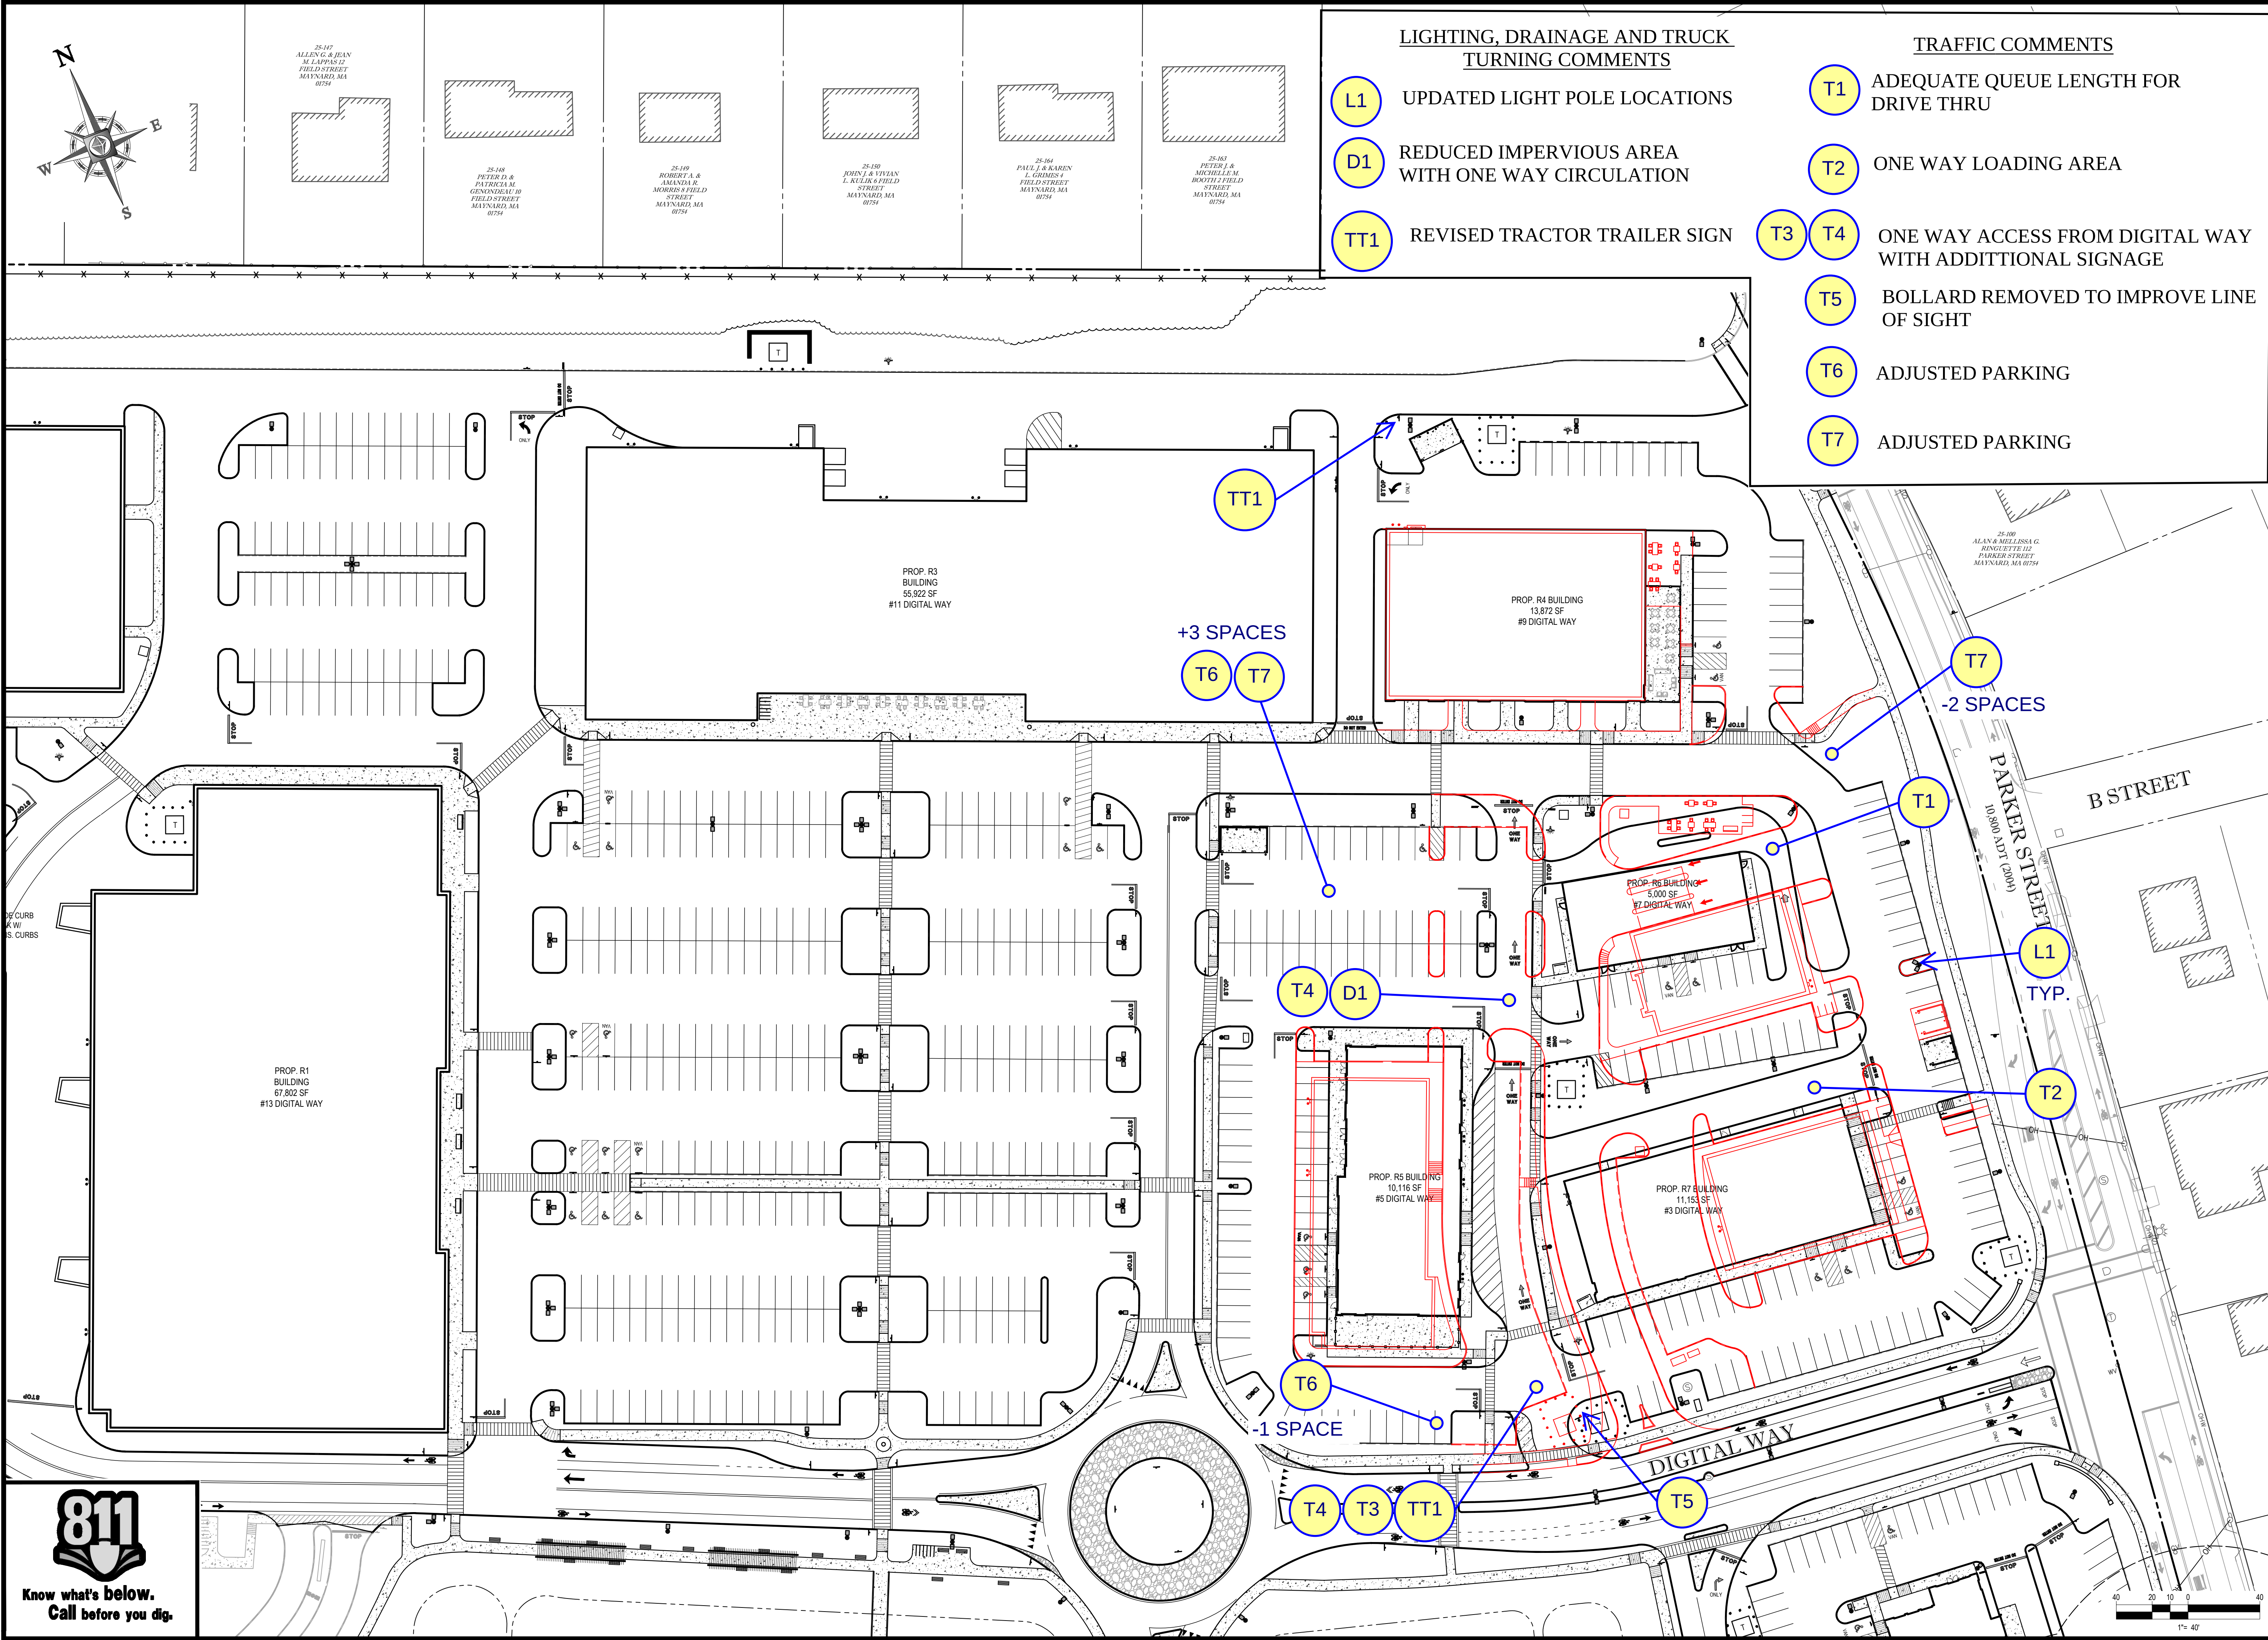

P:\161189\Drawings\Site\Maynard\Maynard17_R4-R7_Overlays_Rev 2020 03.23.dwg (05-Site B, 10/06/2014, 4:26:00 PM, cadawc, Xref\510-1.pcd, User\534, 11 09595927



Know what's below.
Call before you dig.