


- ▶ Civil Engineering
- ▶ Land Surveying
- ▶ Transportation Engineering
- ▶ Structural Engineering
- ▶ Green Infrastructure
- ▶ Planning
- ▶ GIS

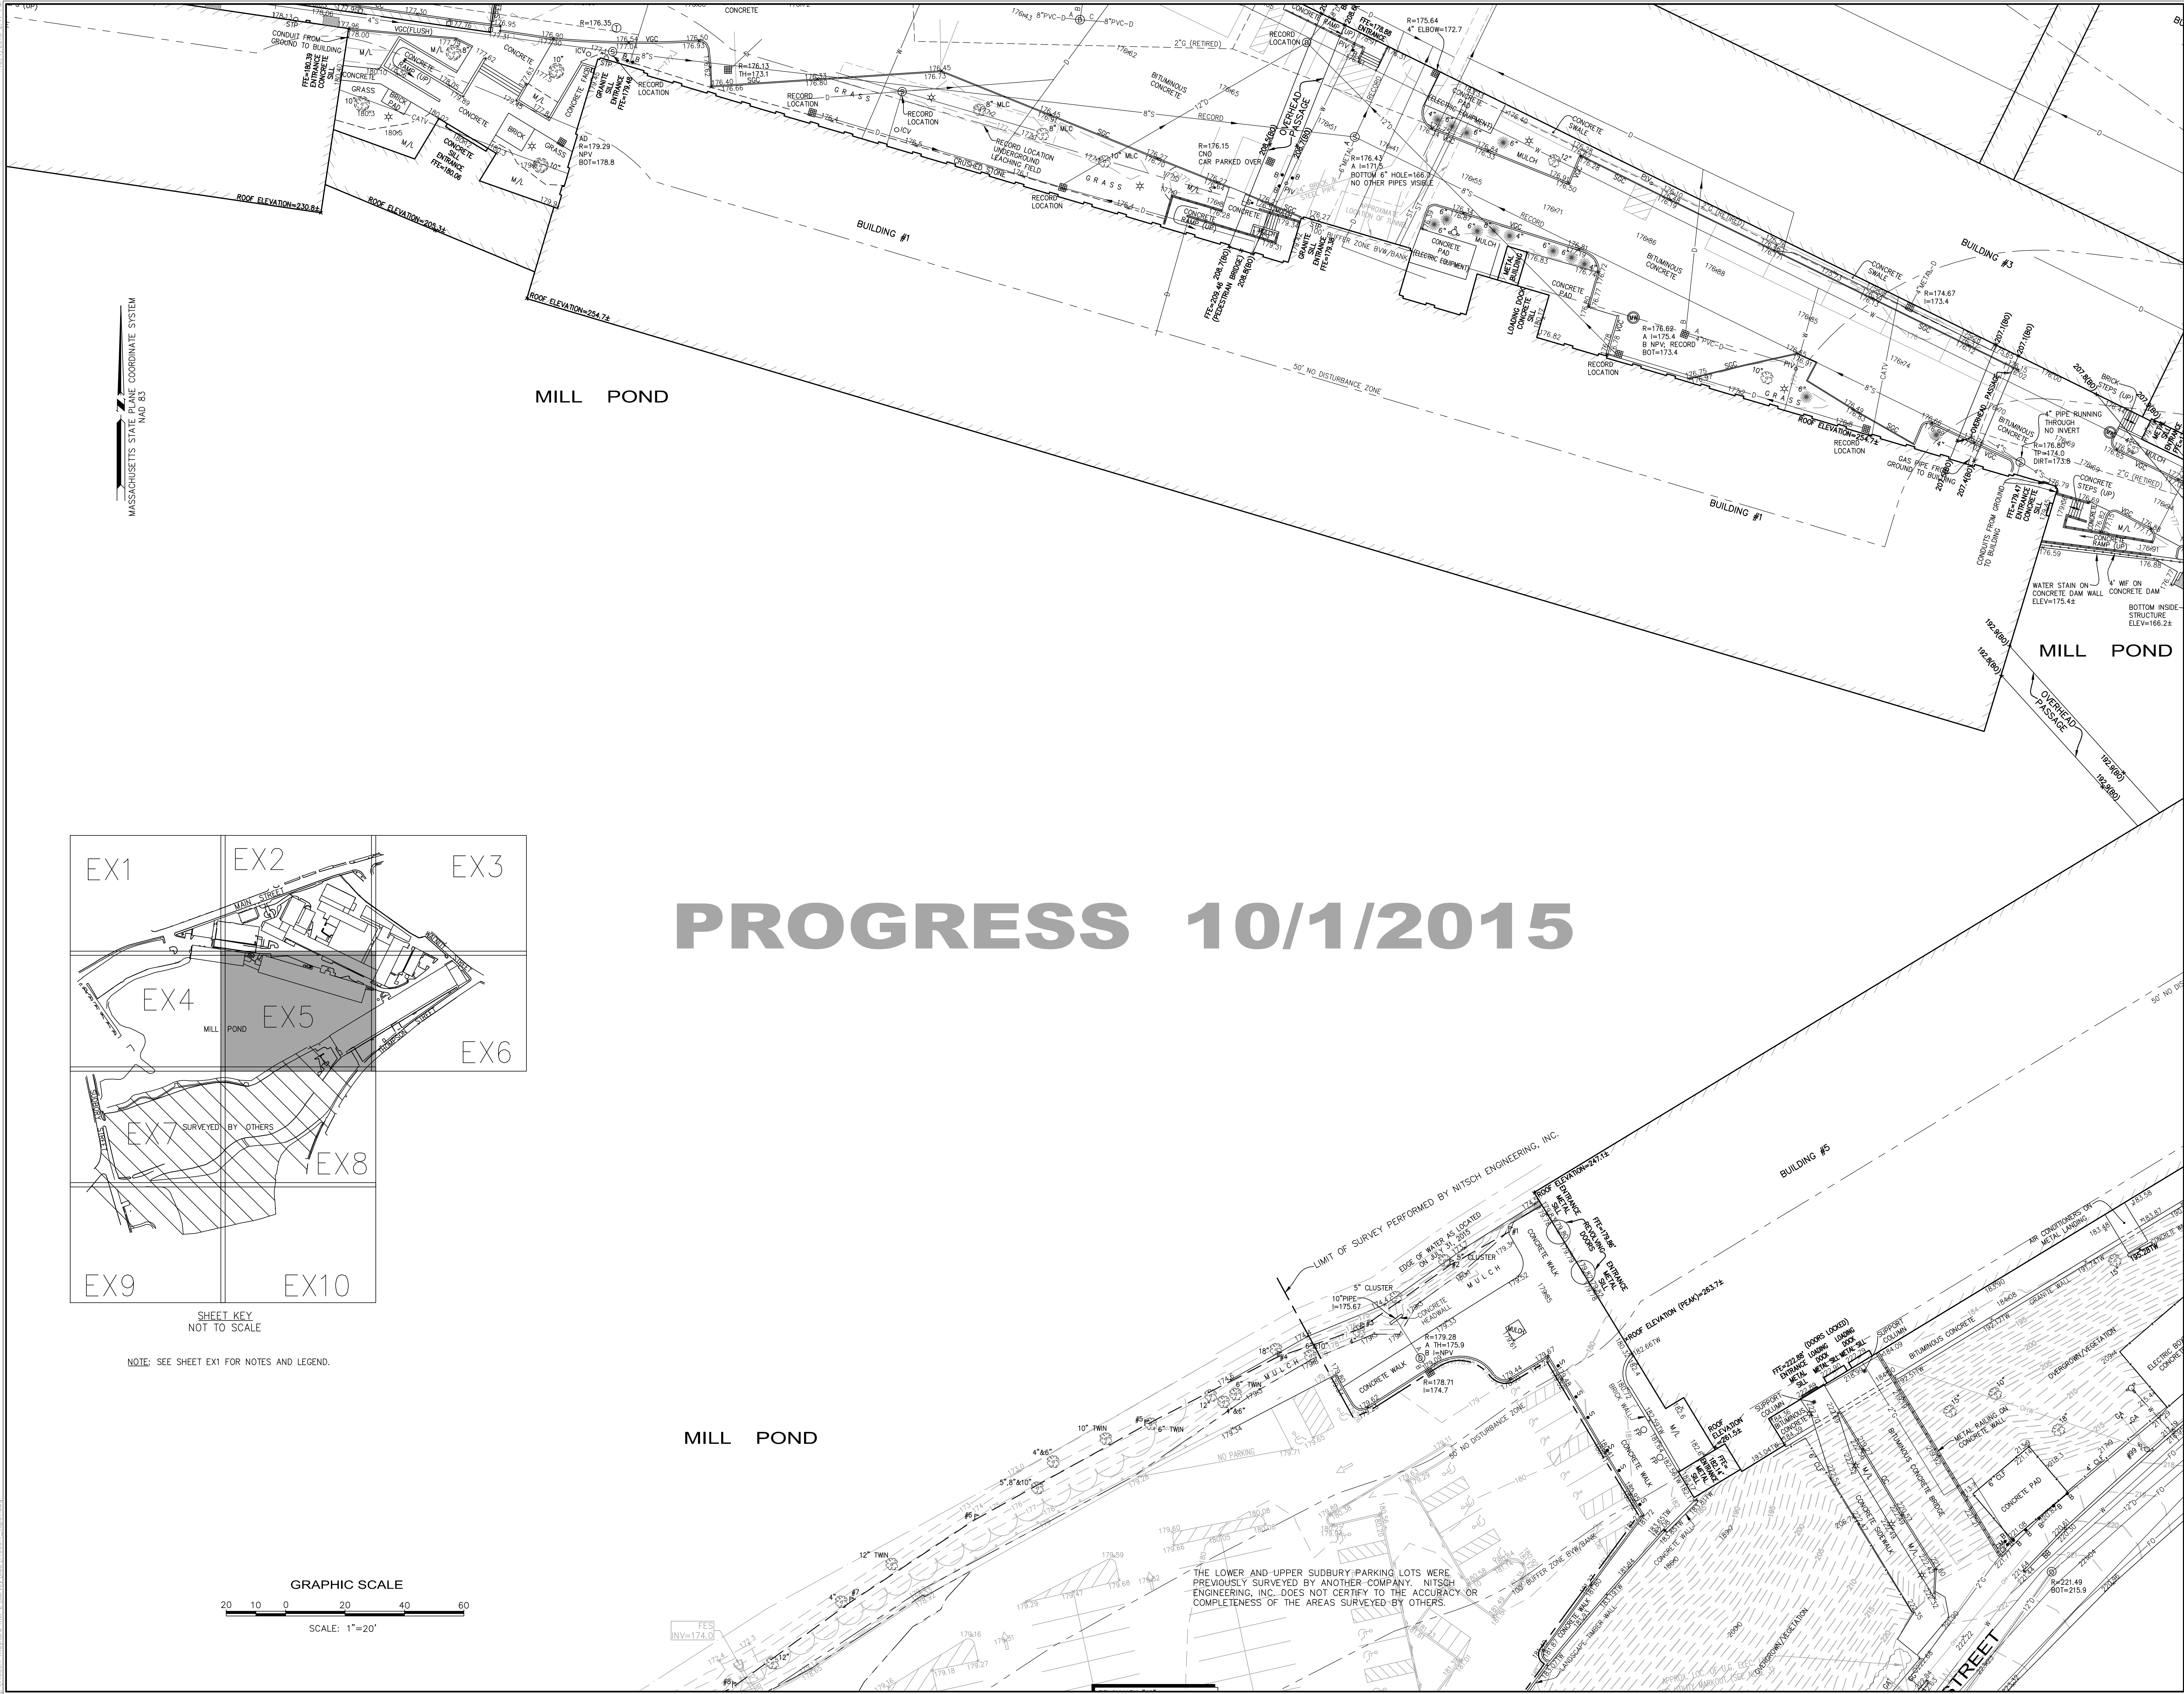


MASSACHUSETTS STATE PLANE COORDINATE SYSTEM  
 NAD 83

MILL POND

MILL POND


# PROGRESS 10/1/2015

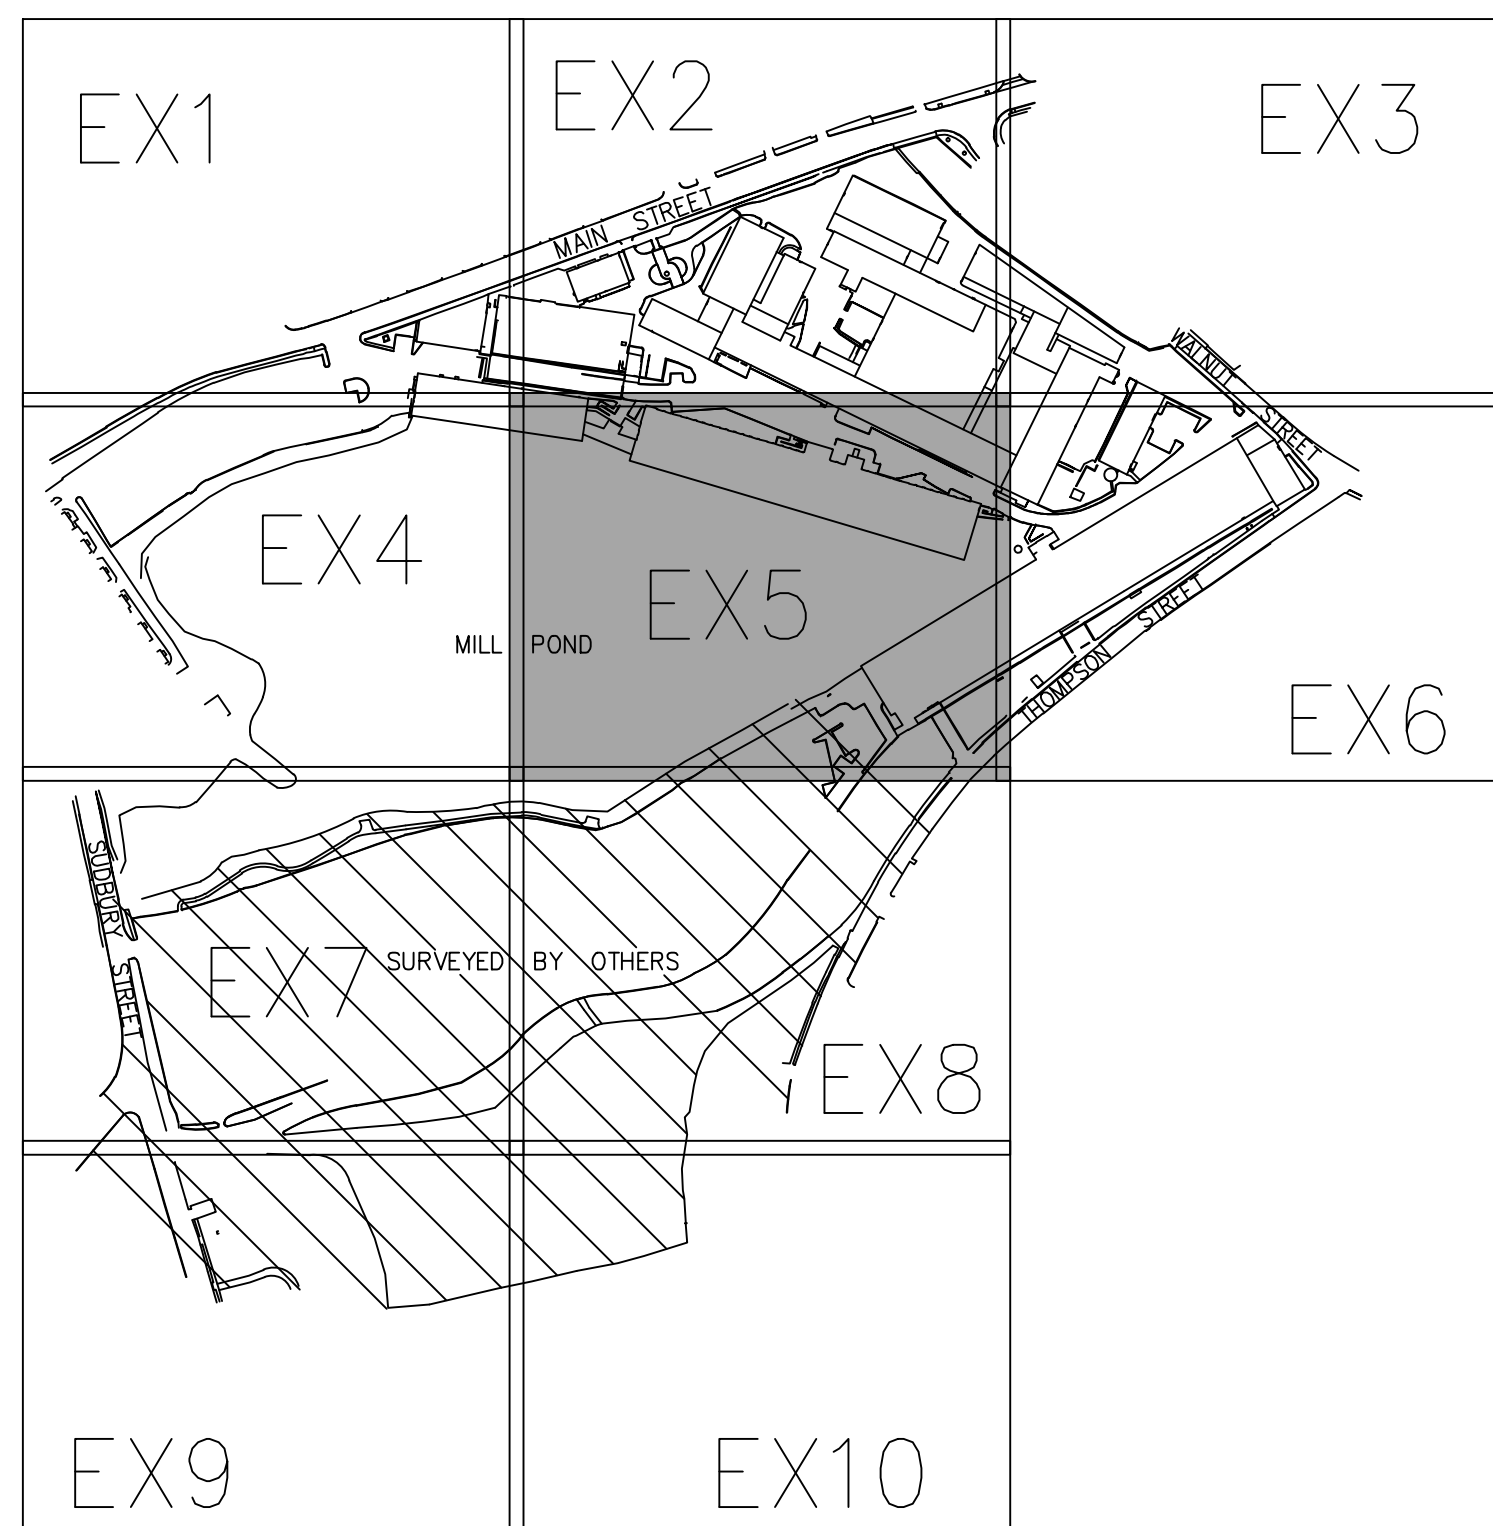

SHEET KEY  
 NOT TO SCALE

NOTE: SEE SHEET EX1 FOR NOTES AND LEGEND.

MILL POND

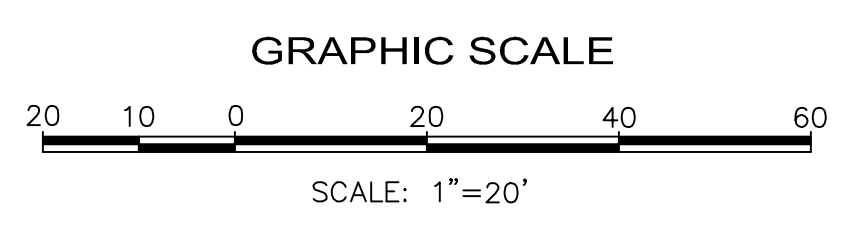

THE LOWER AND UPPER SUBURBY PARKING LOTS WERE PREVIOUSLY SURVEYED BY ANOTHER COMPANY. NITSCH ENGINEERING, INC. DOES NOT CERTIFY TO THE ACCURACY OR COMPLETENESS OF THE AREAS SURVEYED BY OTHERS.

**TOPOGRAPHIC PLAN**  
 MAYNARD MILL  
 MAYNARD, MASSACHUSETTS

PREPARED FOR:  
**SARACEN PROPERTIES, LLC**  
 41 SEYON STREET, SUITE 200, WALTHAM, MASSACHUSETTS 02453

REV.	COMMENTS	DATE

PROJECT # 11009.1  
 FILE: 11009.1\_TOP01.dwg  
 SCALE: 1"=20'  
 DATE: OCTOBER 1, 2015  
 DES./COMP: RGM  
 FIELD BOOK: 61B  
 DRAFTED BY: PAR  
 CHECKED BY:  

SHEET:

## EX5