


PROGRESS 10/1/2015

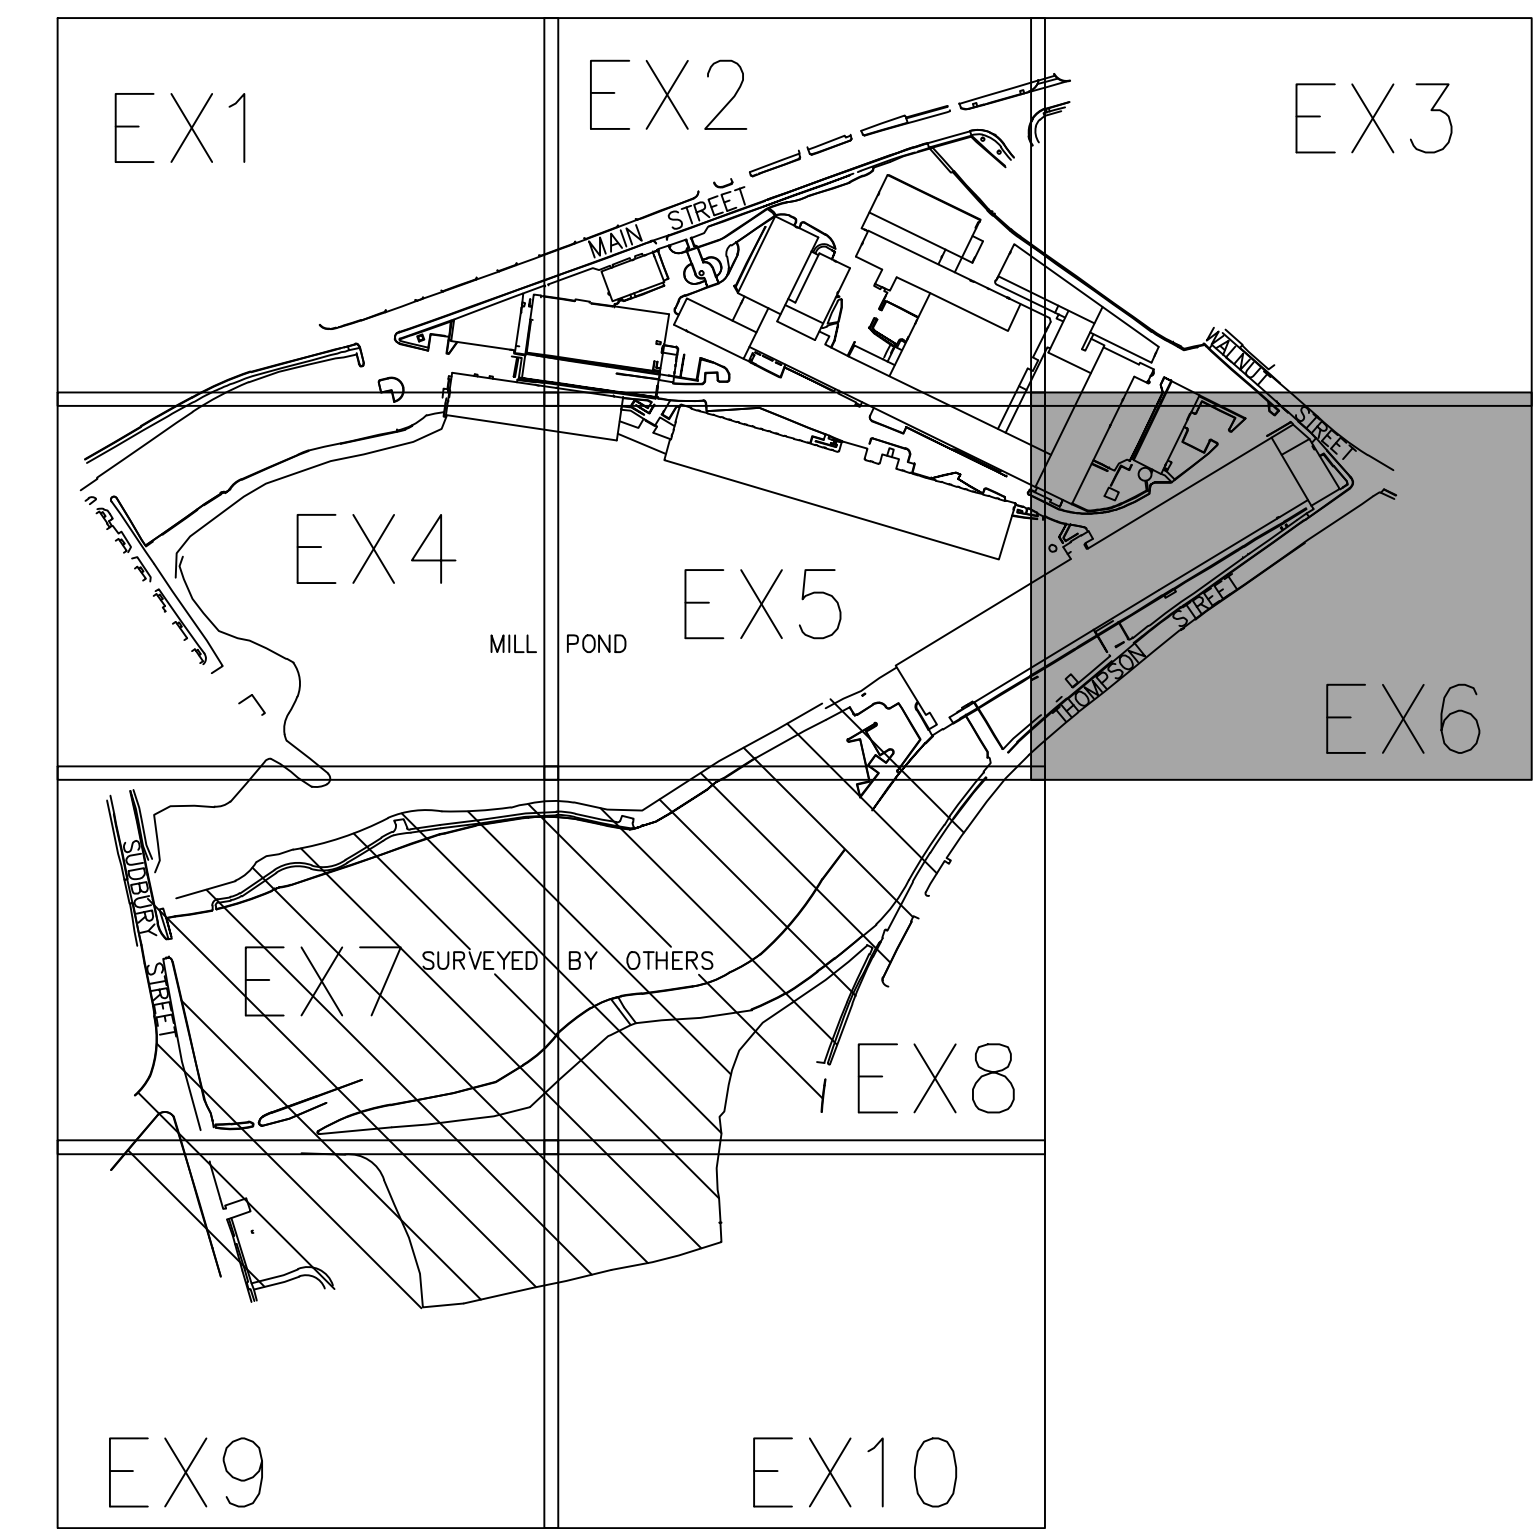

SHEET KEY
NOT TO SCALE

NOTE: SEE SHEET EX1 FOR NOTES AND LEGEND.

GRAPHIC SCALE
20 10 0 20 40 60
SCALE: 1"=20'

Nitsch Engineering
www.nitscheng.com
2 Center Plaza, Suite 430
Boston, MA 02108
T: (617) 338-0063
F: (617) 338-6472

- ▶ Civil Engineering
- ▶ Land Surveying
- ▶ Transportation Engineering
- ▶ Structural Engineering
- ▶ Green Infrastructure
- ▶ Planning
- ▶ GIS

TOPOGRAPHIC PLAN
MAYNARD MILL
MAYNARD, MASSACHUSETTS

PREPARED FOR:
SARACEN PROPERTIES, LLC
41 SEYON STREET, SUITE 200, WALTHAM, MASSACHUSETTS 02453

REV.	COMMENTS	DATE

PROJECT # 11009.1
FILE: 11009.1_TOP01.dwg
SCALE: 1"=20'
DATE: OCTOBER 1, 2015
DES./COMP: RGM
FIELD BOOK: 61B
DRAFTED BY: PAR
CHECKED BY:

SHEET:
EX6
OF 10 REV.