
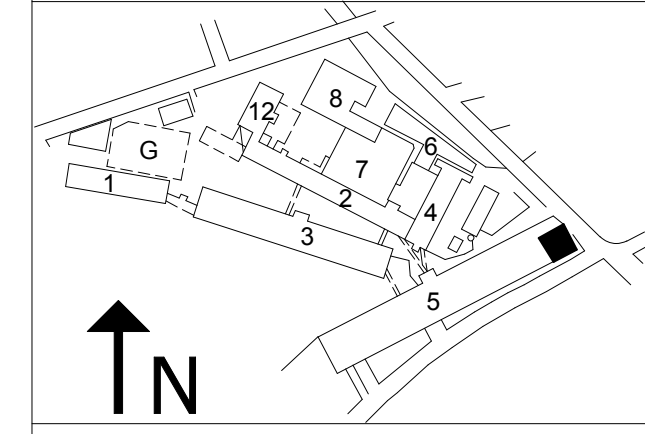


① Building 5 - Level 1 - Fire Alarm
1/8" = 1'-0"

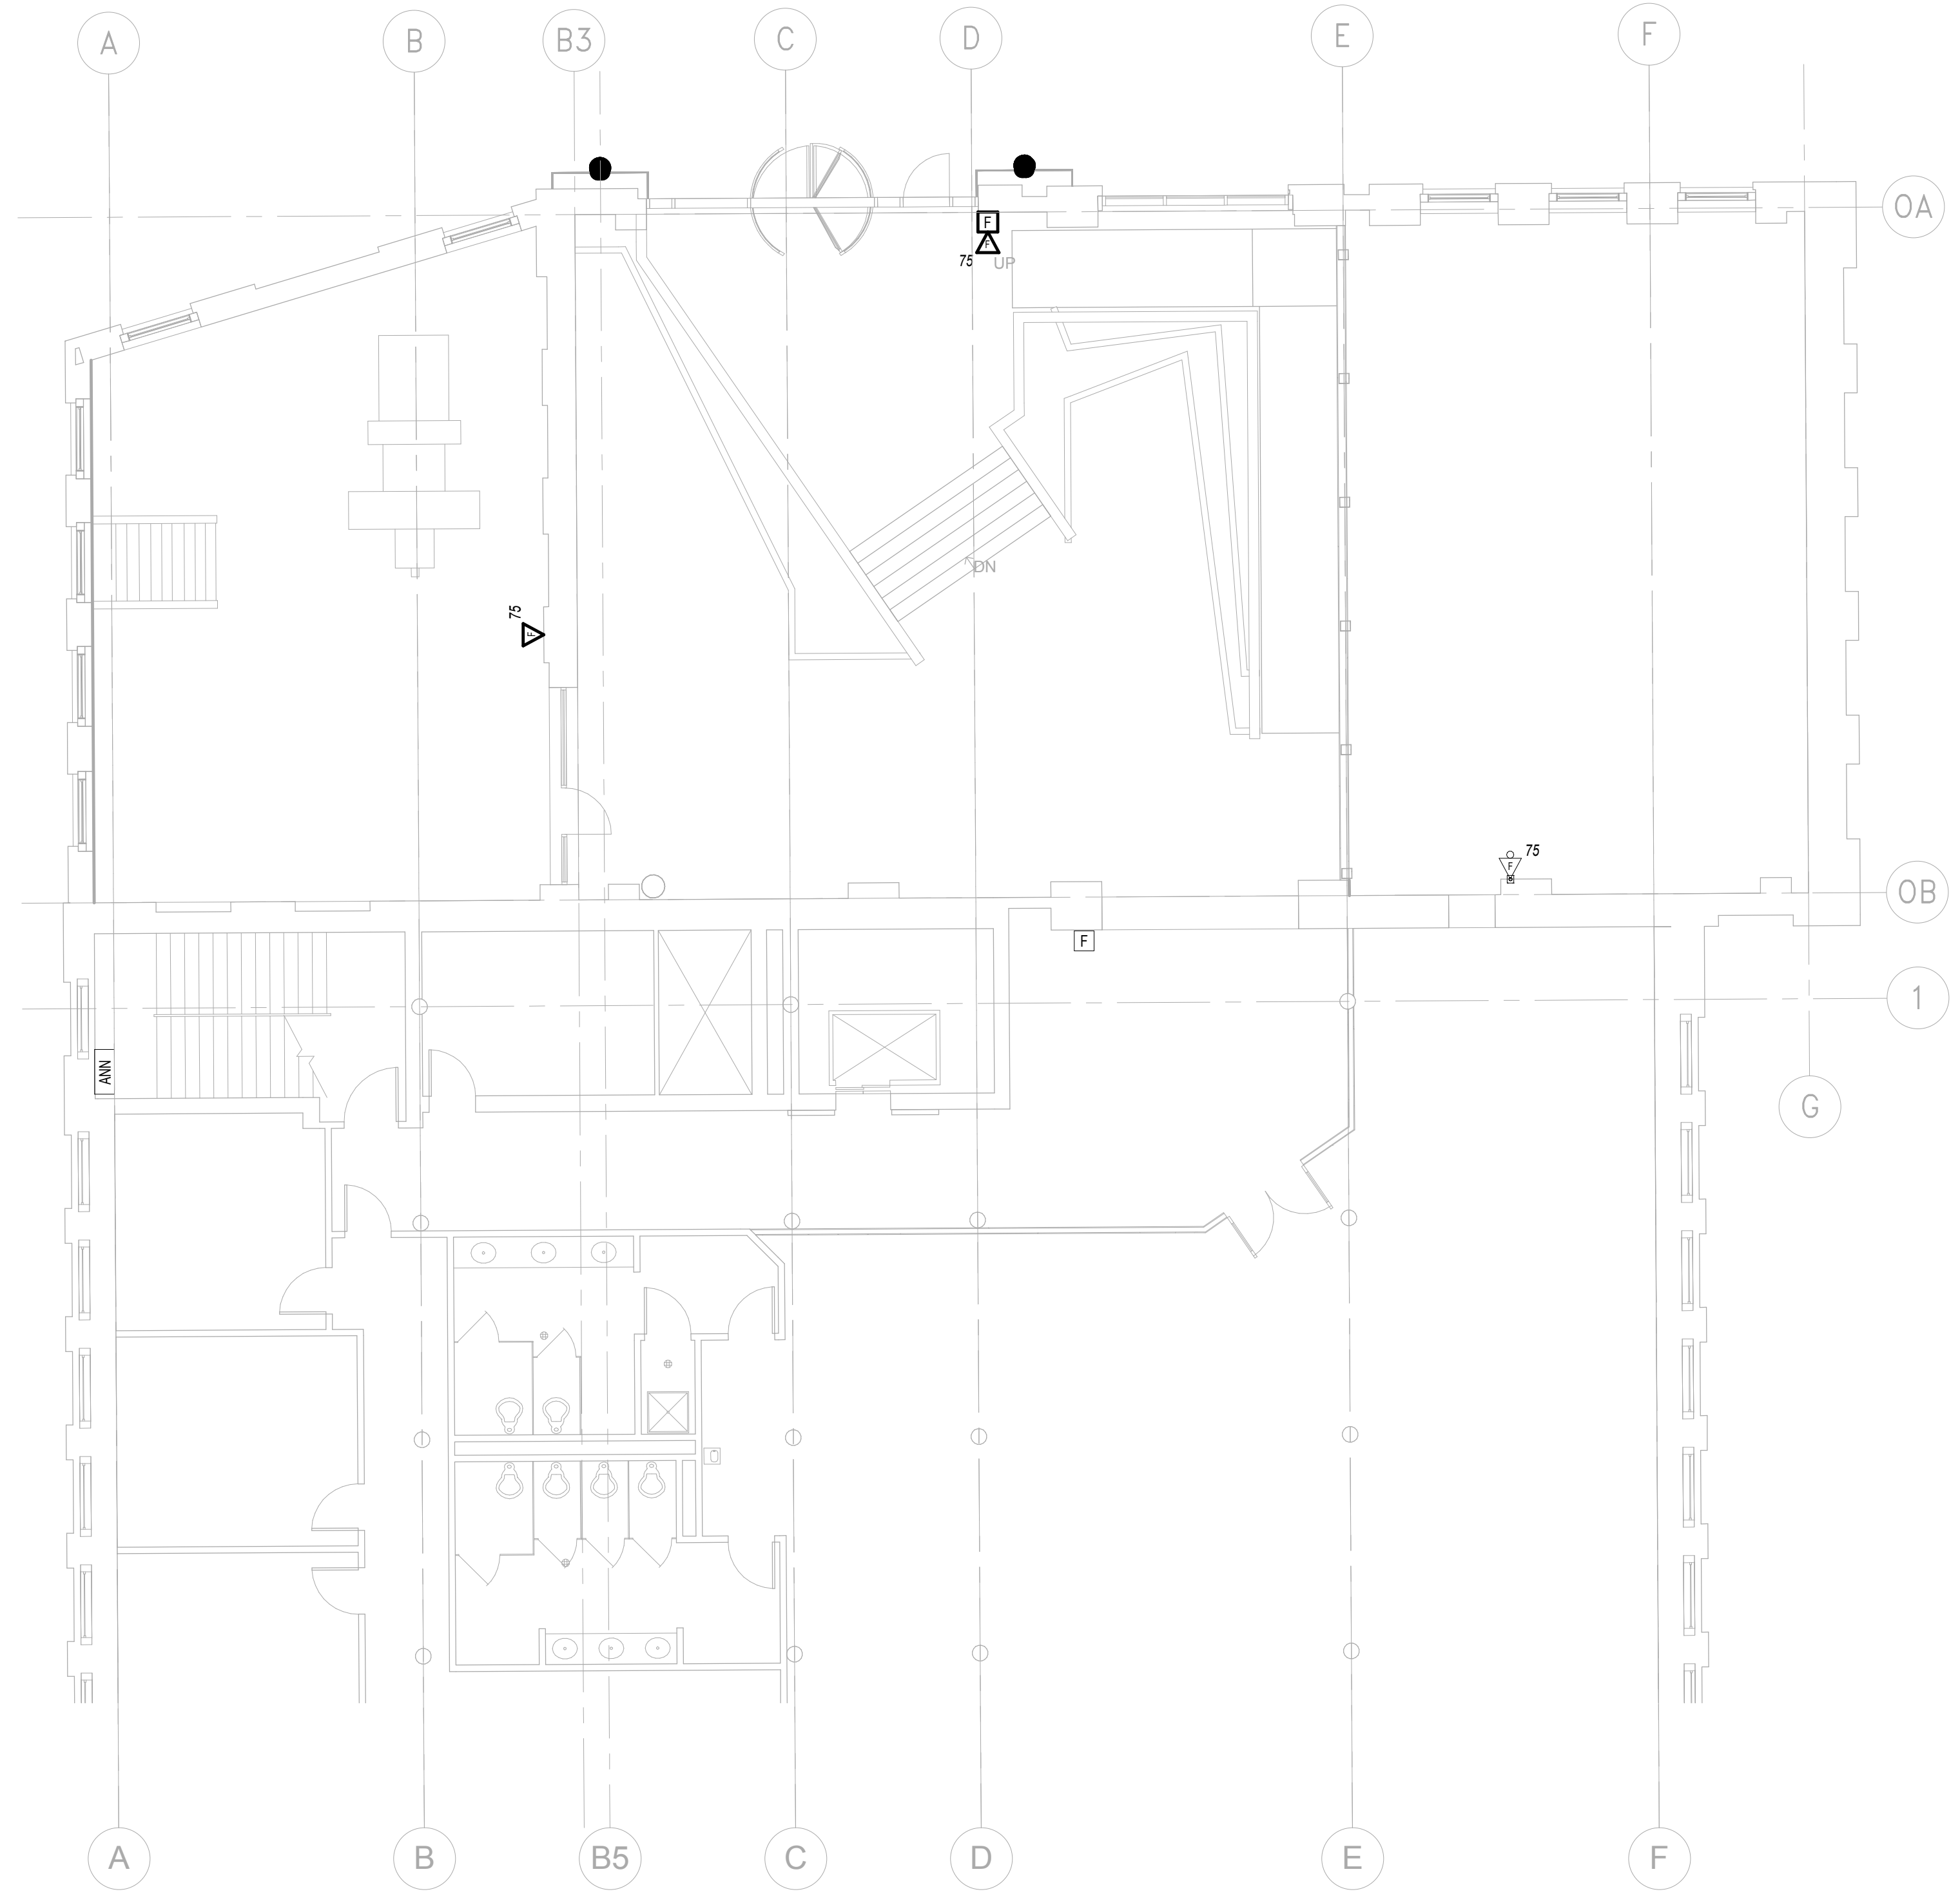

KEY PLAN
DATE.....10/19/2015
SCALE.....1/8" = 1'-0"
DRAWN BY.....DLR
PROJECT NUMBER.....SAR15A.00
DRAWING TITLE
**FIRE ALARM LEVEL 1
NORTH LOBBY PLAN**

5FA-104
DRAWING NUMBER

REVISIONS		
NUMBER	DESCRIPTION	DATE

CONSULTANT INFORMATION
MEP ENGINEERS
AHA CONSULTING ENGINEERS
 24 HARTWELL AVE., 3RD FLOOR
 EDMUNTON, MA 02421
 781-973-5500
HARDWARE CONSULTANT
CAMPBELL-MCCABE, INC.
 100 WASHINGTON STREET, SUITE 200
 MAYNARD, MA 01754
 781-899-8822
STRUCTURAL ENGINEER
SIMPSON GIMPERTZ & HEGGER
 41 SEYON STREET, BLDG 1, SUITE 500
 MAYNARD, MA 01754
 781-897-9000

CIVIL ENGINEER
NISSCH ENGINEERING
 100 WASHINGTON STREET, SUITE 400
 BOSTON, MA 02109
 617-338-0665
LANDSCAPE DESIGN
BROWN, RICHARDSON, & ROWE
 100 WASHINGTON STREET, SUITE 200
 BOSTON, MA 02109
 617-542-8552
GEOTECHNICAL CONSULTANT
HALEY & ALDRICH, INC.
 485 MEDFORD STREET, SUITE 200
 BOSTON, MA 02115
 617-288-7399

CLIENT INFORMATION
**MILL & MAIN
 RENOVATION**
**AS CLOCK TOWER
 OWNER LLC**
 146 MAIN STREET
 MAYNARD, MA 01754

MPA MARGULIES PERRUZZI ARCHITECTS
 308 Congress Street | Boston, MA 02210 | 617.482.2327 | www.mpp-architects.com
 Design for the way you work.