
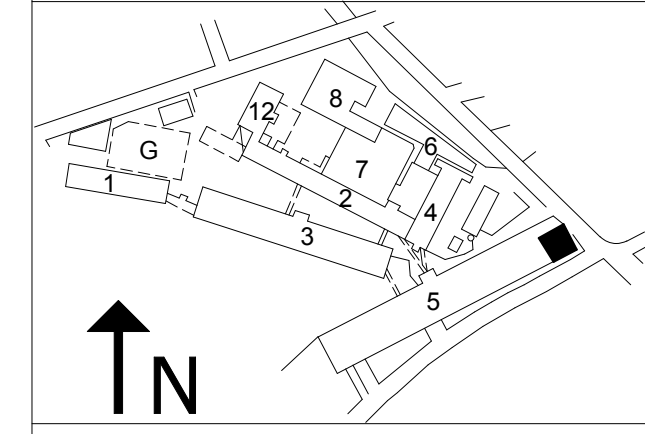


① Building 5 - Level 1 Demo - Fire Alarm
 1/8" = 1'-0"

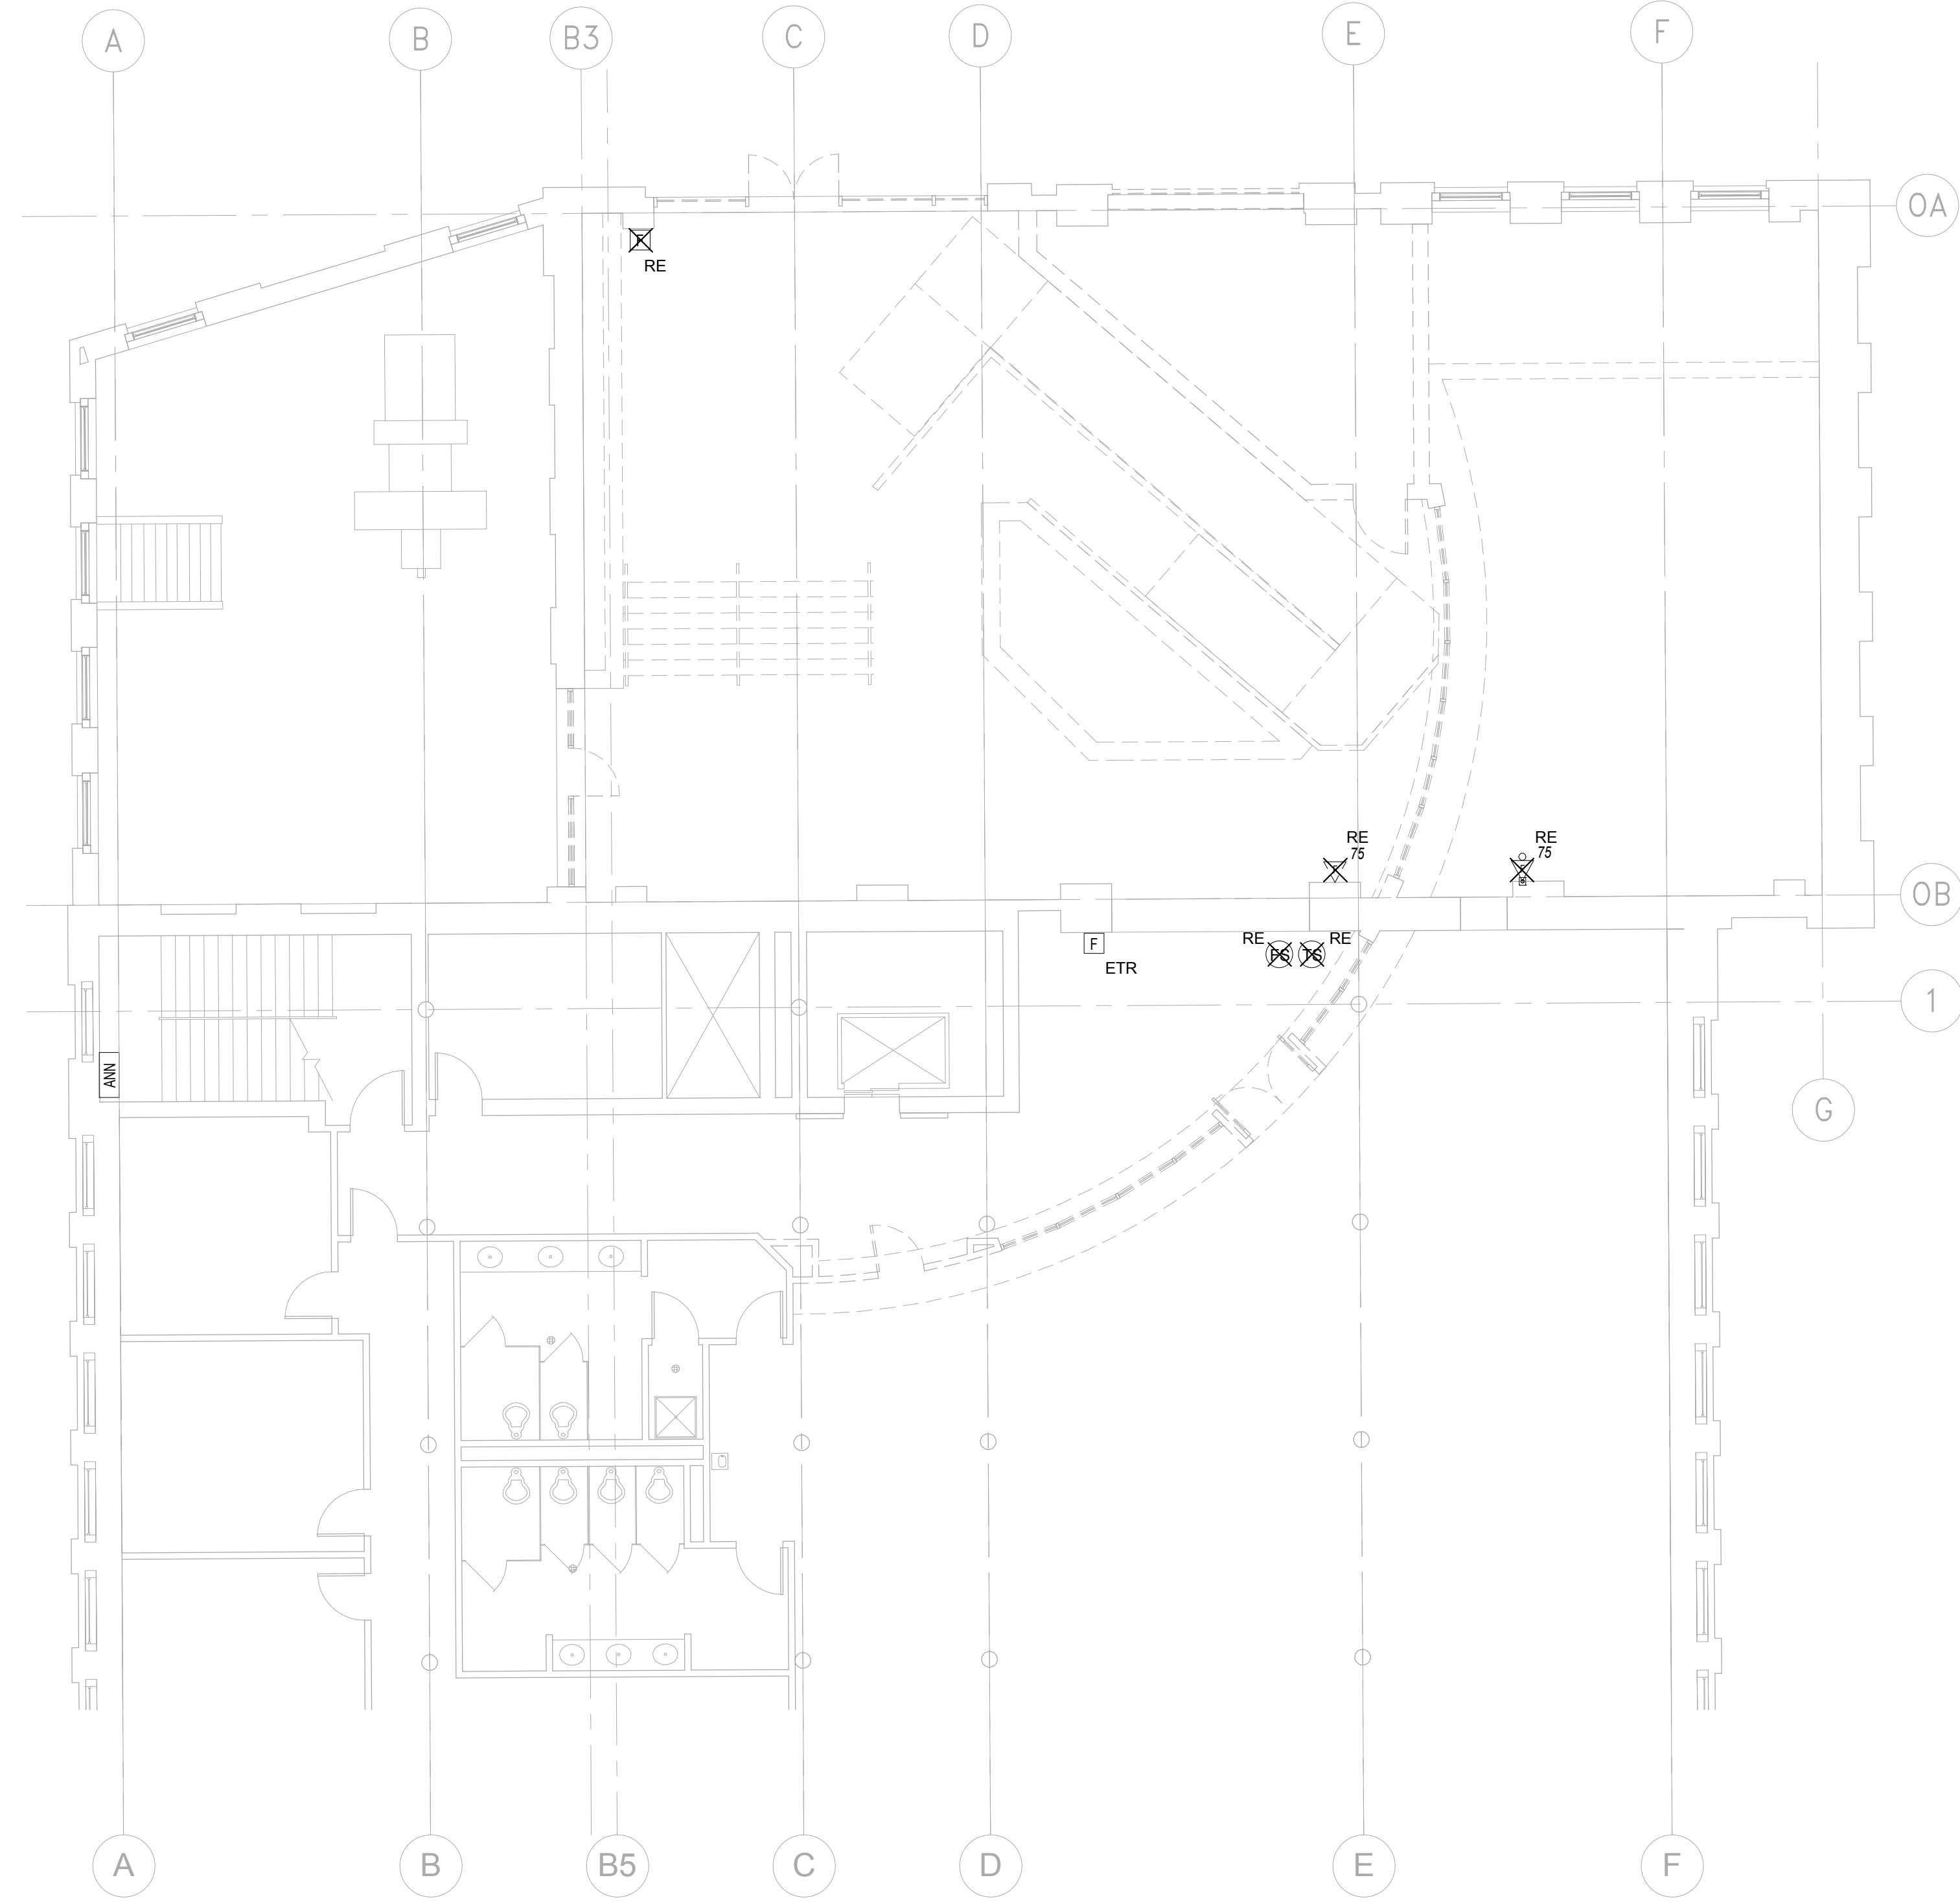

KEY PLAN
 DATE.....10/19/2015
 SCALE.....1/8" = 1'-0"
 DRAWN BY.....DLR
 PROJECT NUMBER.....SAR15A.00
 DRAWING TITLE
**FIRE ALARM LEVEL 1
 NORTH LOBBY DEMO
 PLAN**
5FAD-104
 DRAWING NUMBER

REVISIONS		
NUMBER	DESCRIPTION	DATE

CONSULTANT INFORMATION
 LIFE ENGINEER
AHA CONSULTING ENGINEERS
 24 HARTWELL AVE., 3RD FLOOR
 EDMUNTON, MA 02421
 781-873-5500
 HARDWARE CONSULTANT
CAMPBELL-MCCABE, INC.
 100 WASHINGTON STREET, SUITE 200
 MAYNARD, MA 01754
 781-899-8822
 STRUCTURAL ENGINEER
SIMPSON GIMPERTZ & HEGGER
 41 SEYON STREET, BLDG 1, SUITE 500
 MAYNARD, MA 01754
 781-897-9000

CIVIL ENGINEER
NISSCH ENGINEERING
 100 WASHINGTON STREET, SUITE 200
 BOSTON, MA 02109
 617-330-0665
 LANDSCAPE DESIGN
BROWN, RICHARDSON, & ROWE
 100 WASHINGTON STREET, SUITE 200
 BOSTON, MA 02109
 617-542-8552
 GEOTECHNICAL CONSULTANT
HALEY & ALDRICH, INC.
 465 MEDFORD STREET, SUITE 200
 MEDFORD, MA 02155
 617-584-7399

SPECIFICATIONS
KALIN ASSOCIATES
 100 WASHINGTON STREET, SUITE 200
 BOSTON, MA 02109
 617-864-7399

CLIENT INFORMATION
**MILL & MAIN
 RENOVATION**
**AS CLOCK TOWER
 OWNER LLC**
 146 MAIN STREET
 MAYNARD, MA 01754

MPA MARGULIES PERRUZZI ARCHITECTS
 308 Congress Street | Boston, MA 02210 | 617.482.2327 | www.mpp-architects.com
 Design for the way you work.