


① Building 5 - Level 1 - Fire Protection  
 1/8" = 1'-0"

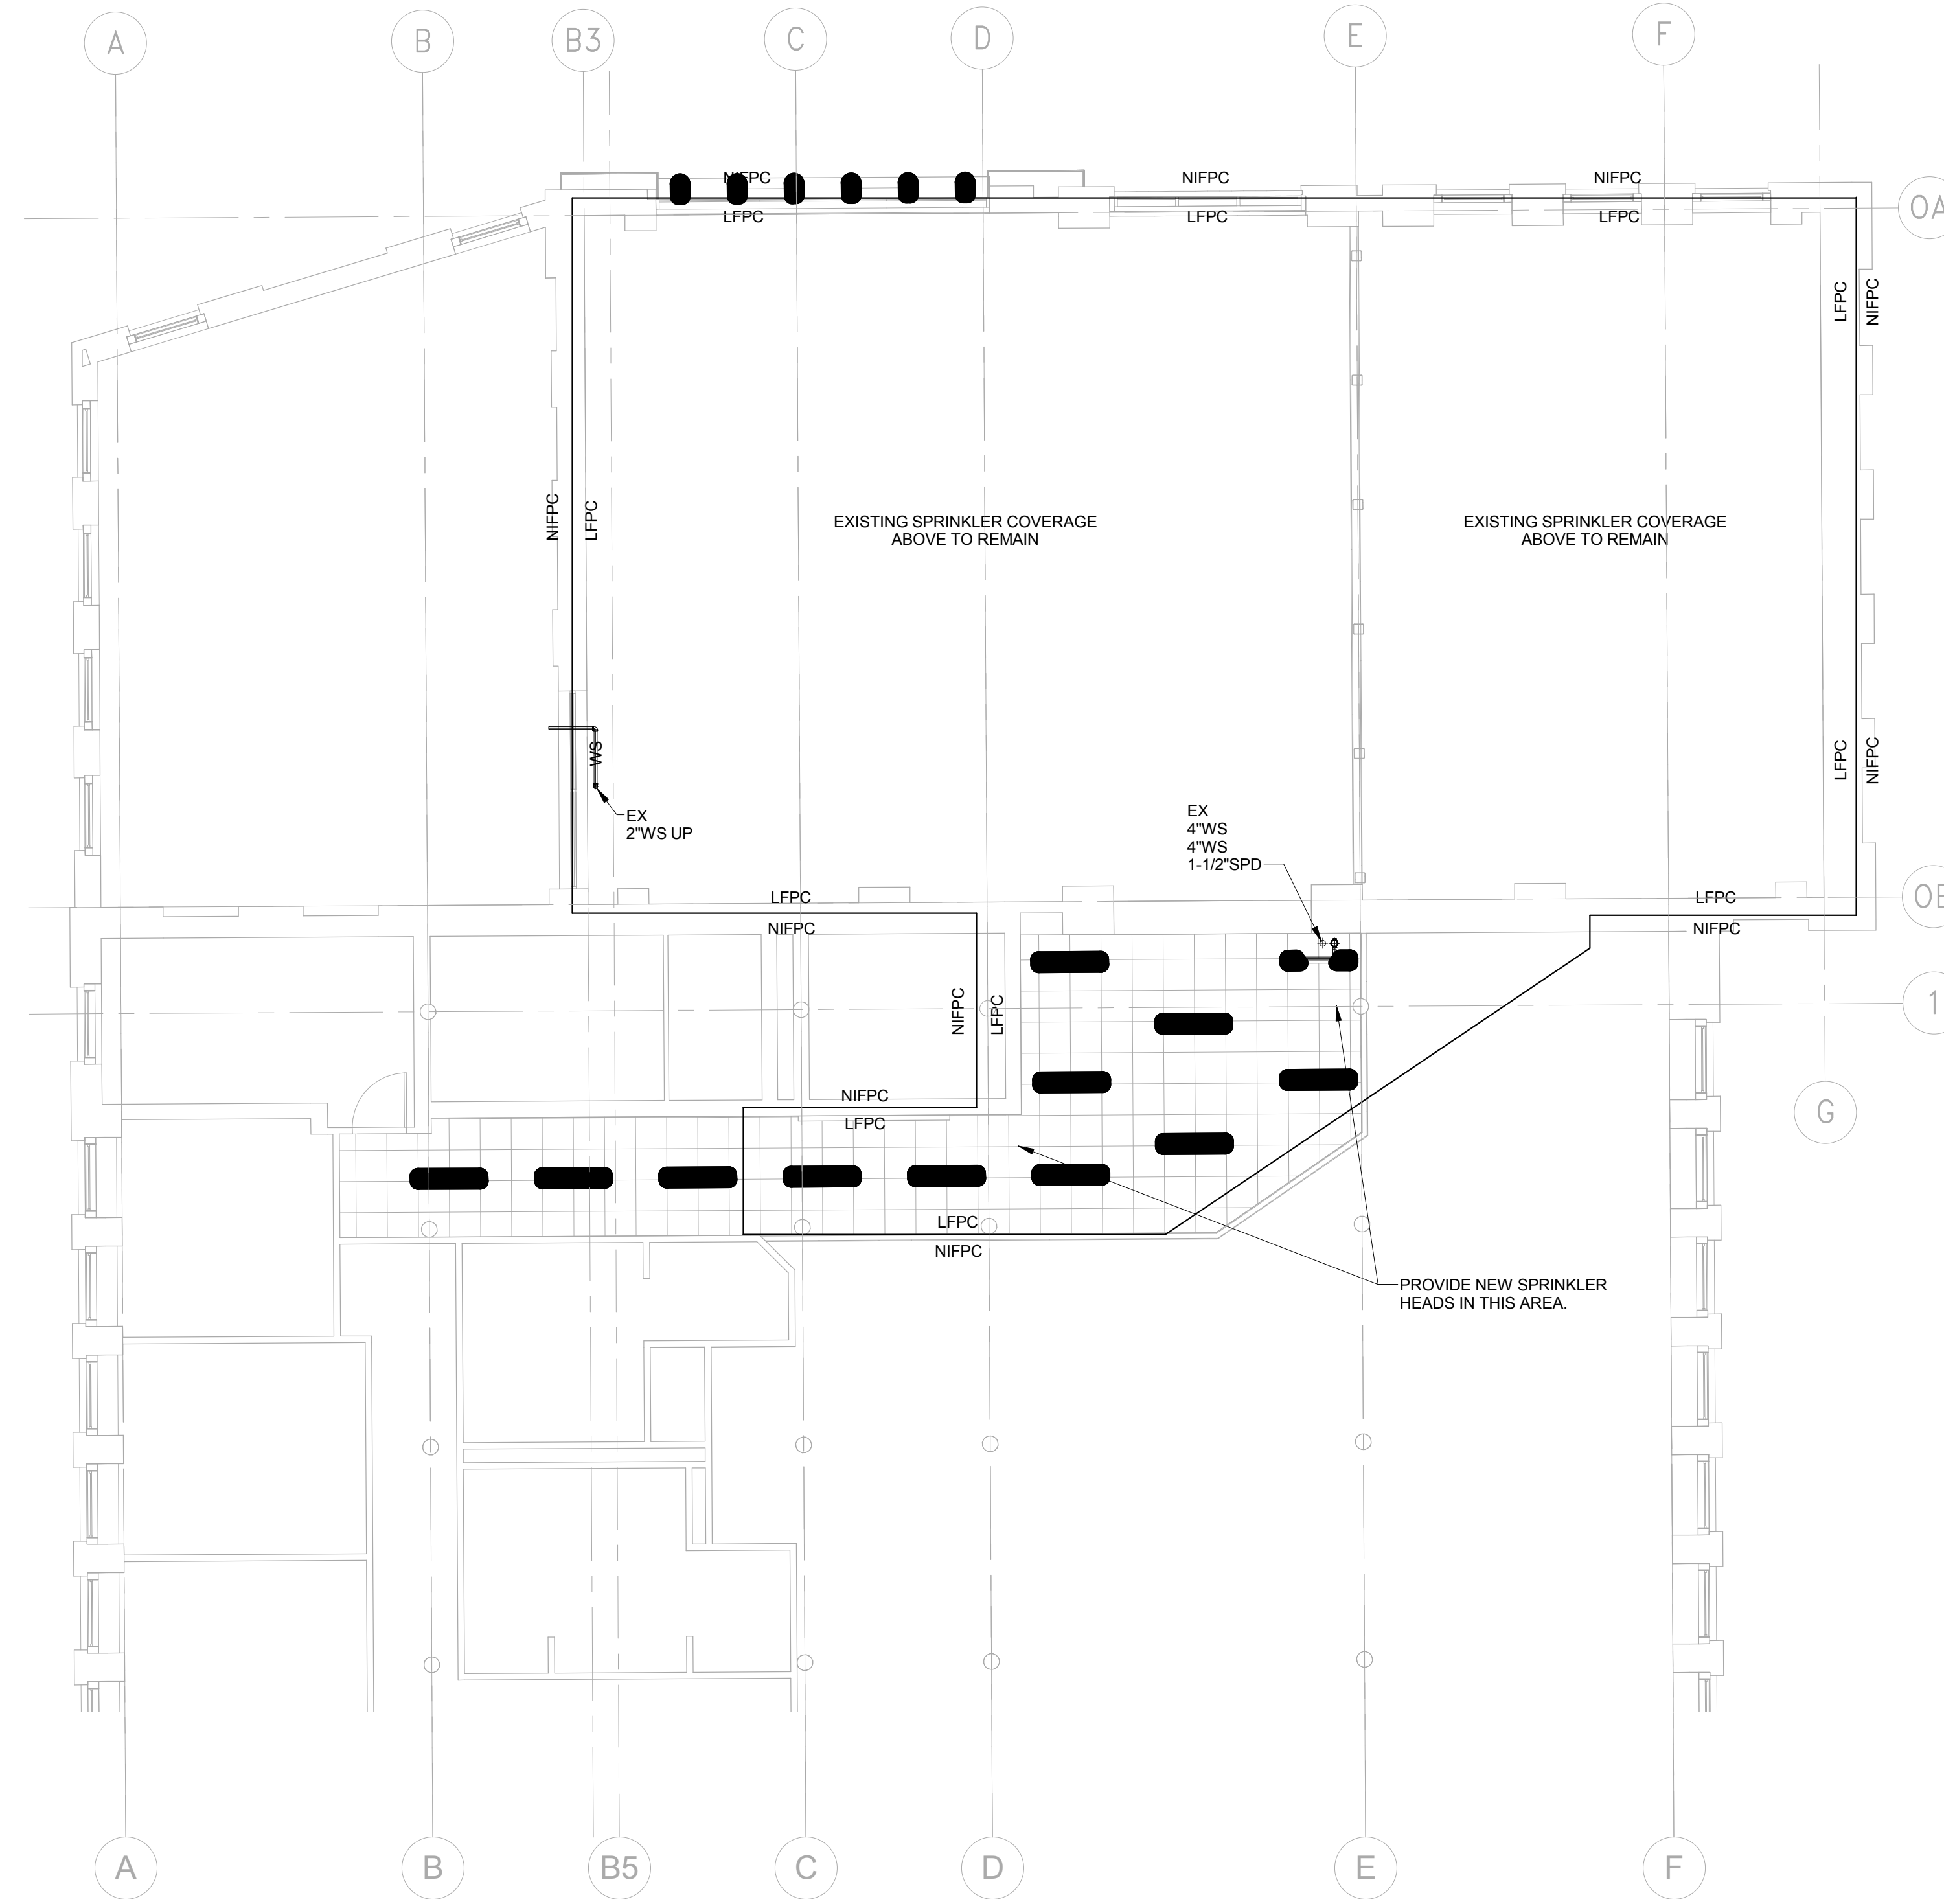

**MPA MARGULIES PERRUZZI ARCHITECTS**  
 308 Congress Street | Boston, MA 02210 | 617.482.2327 | www.mpp-architects.com  
 Design for the way you work.


CLIENT INFORMATION  
**MILL & MAIN RENOVATION**  
**AS CLOCK TOWER OWNER LLC**  
 146 MAIN STREET  
 MAYNARD, MA 01754

CONSULTANT INFORMATION

<p><b>MEP ENGINEER</b>  <b>NISCH ENGINEERING</b>          24 HARTWELL AVE., 3RD FLOOR          BOSTON, MA 02121          617-338-0663</p>	<p><b>LANDSCAPE DESIGN</b>  <b>BROWN, RICHARDSON, &amp; ROWE</b>          100 STATE STREET, SUITE 2200          BOSTON, MA 02109          617-866-7399</p>
<p><b>HARDWARE CONSULTANT</b>  <b>CAMPBELL-MCCABE, INC.</b>          100 STATE STREET, SUITE 200          MAYNARD, MA 01754          781-899-8822</p>	<p><b>GEOTECHNICAL CONSULTANT</b>  <b>HALEY &amp; ALDRICH, INC.</b>          465 MEDFORD STREET, SUITE 2000          MEDFORD, MA 02155          781-307-9000</p>

REVISIONS		
NUMBER	DESCRIPTION	DATE

STAMP

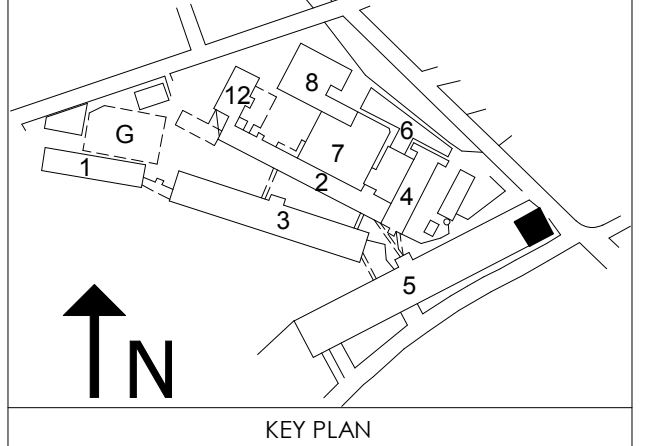

DATE.....10/19/2015  
 SCALE.....1/8" = 1'-0"  
 DRAWN BY.....DLR  
 PROJECT NUMBER.....SAR15A.00  
 DRAWING TITLE  
**FIRE PROTECTION LEVEL 1 NORTH LOBBY PLAN**  
**5FP-104**  
 DRAWING NUMBER