


1 Building 5 - Level 1 Demo - Fire Protection
 1/8" = 1'-0"

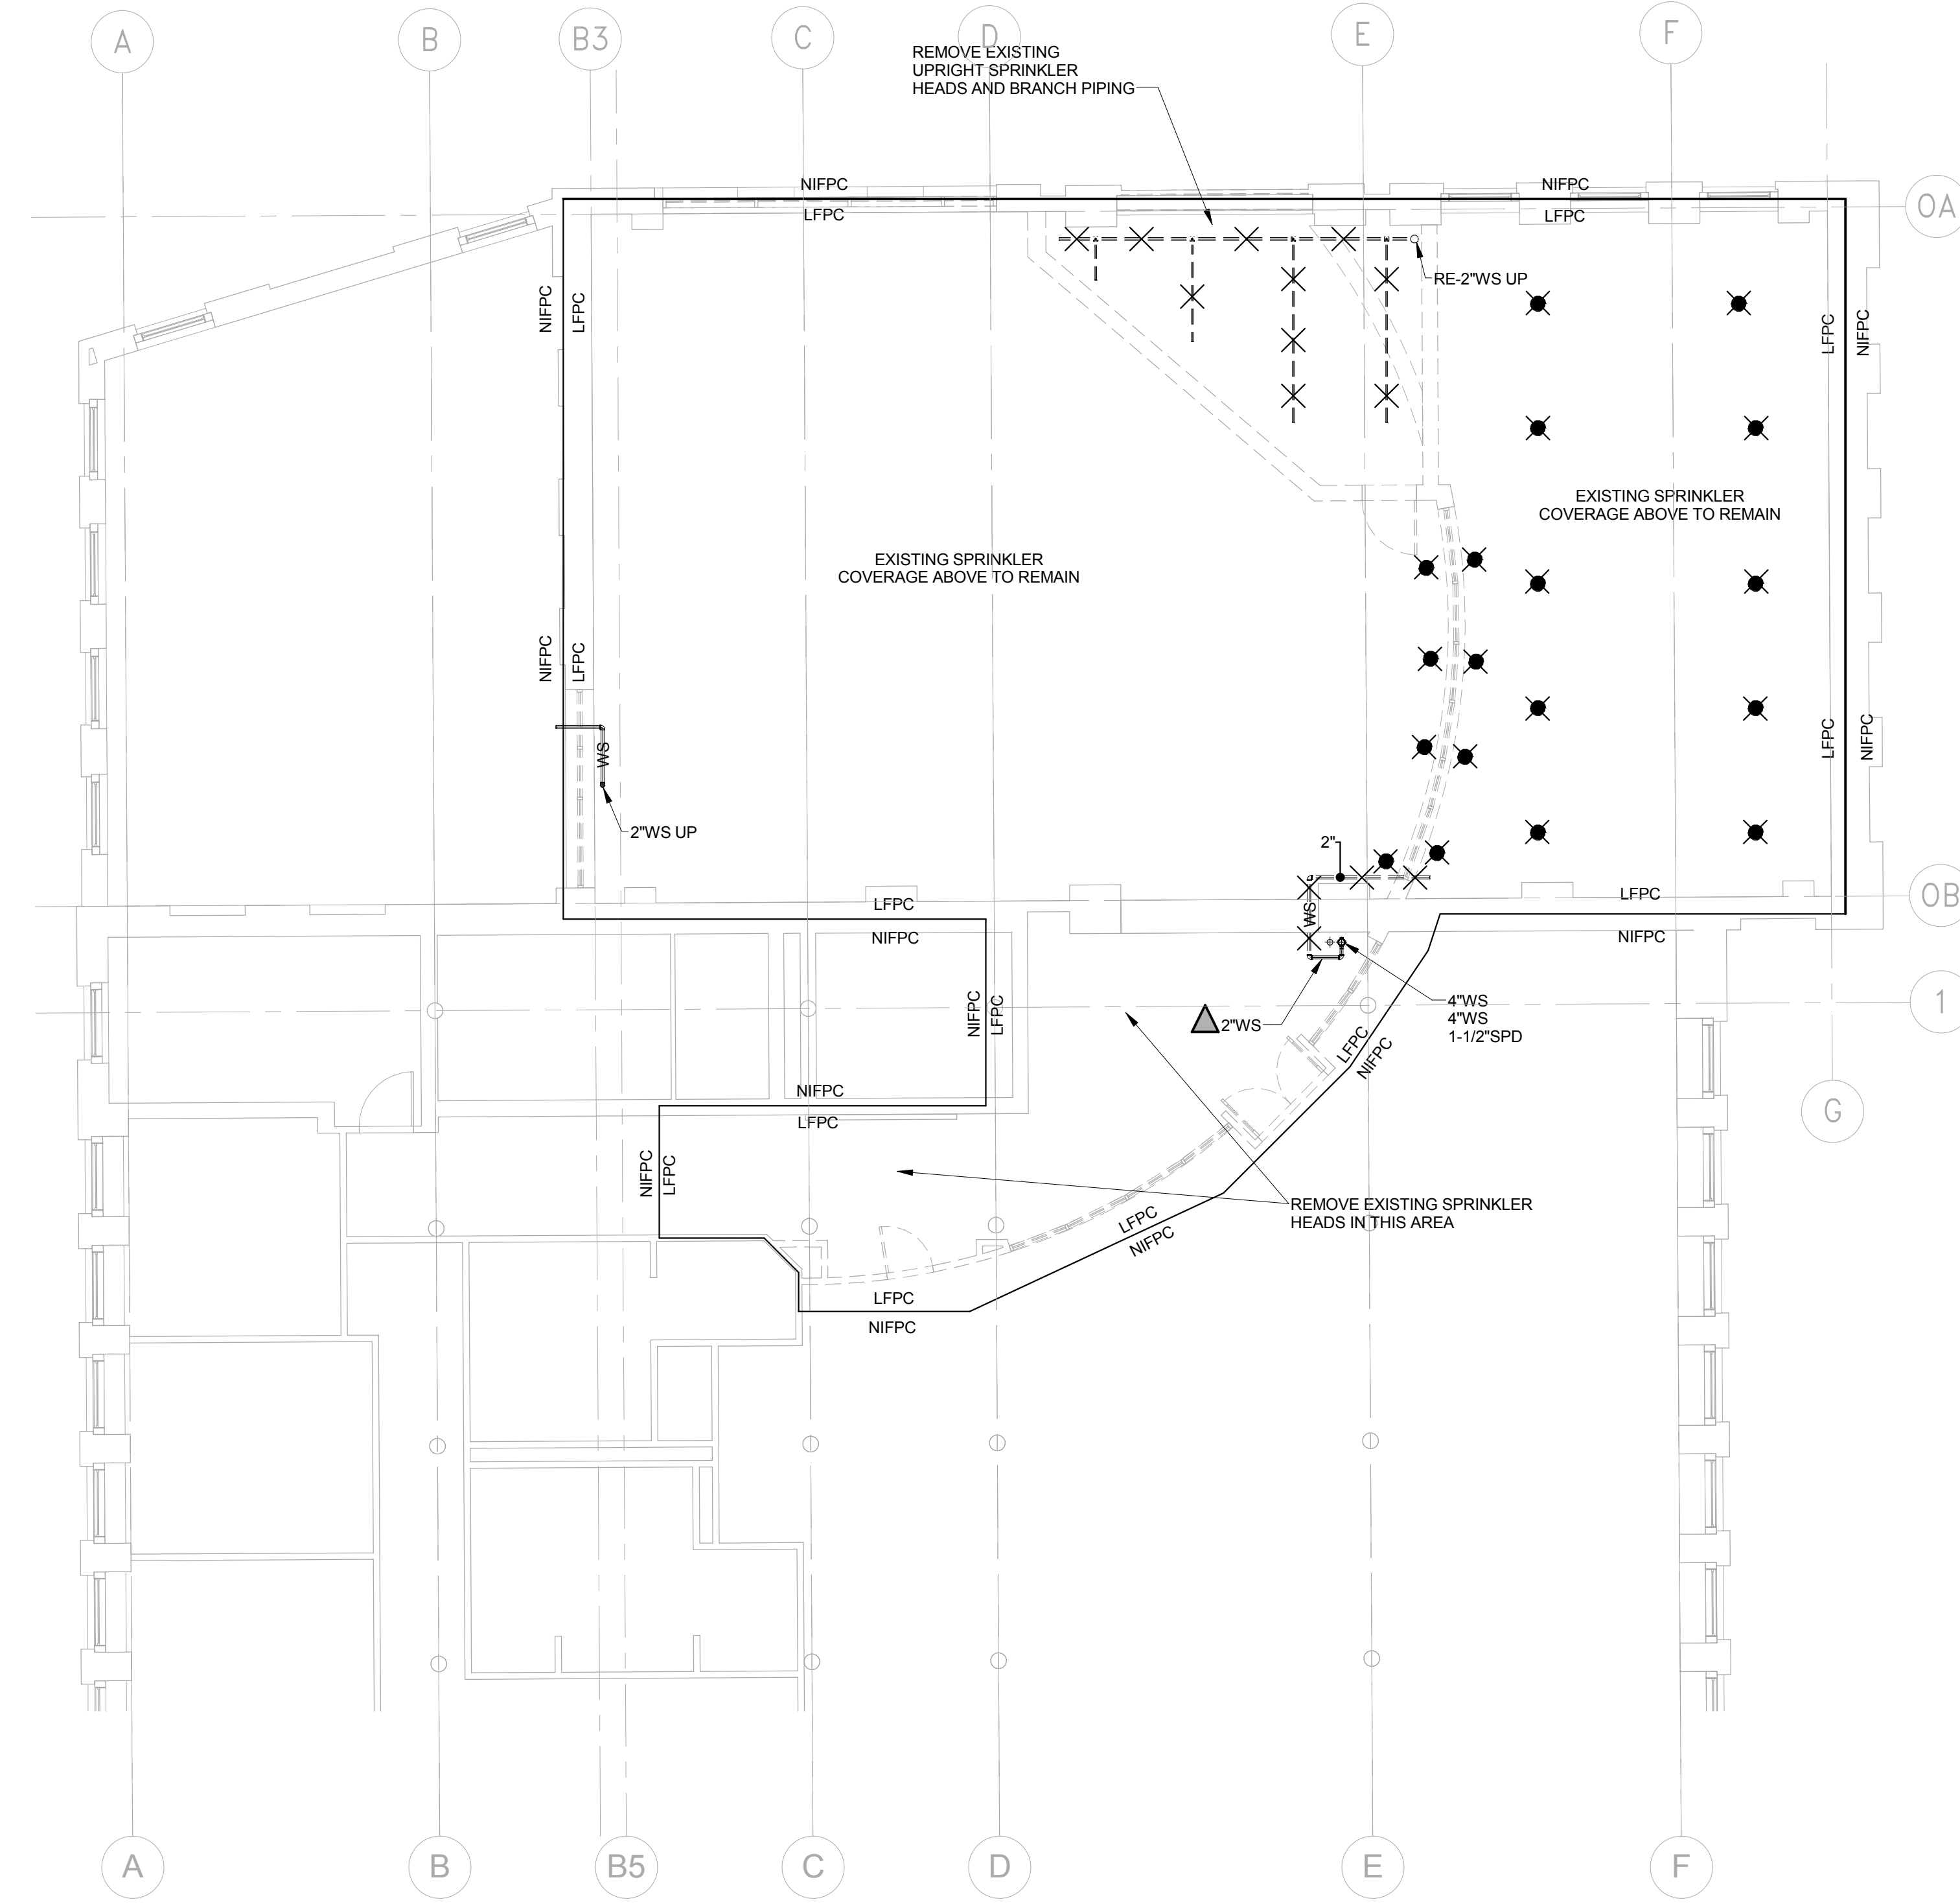

MPA MARGULIES PERRUZZI ARCHITECTS
 308 Congress Street | Boston, MA 02210 | 617.482.2327 | www.mpp-architects.com
 Design for the way you work.

CLIENT INFORMATION
MILL & MAIN RENOVATION
AS CLOCK TOWER OWNER LLC
 146 MAIN STREET
 MAYNARD, MA 01754


CONSULTANT INFORMATION

<p>MEP ENGINEER NISSCH ENGINEERING 24 HARTWELL AVE., 3RD FLOOR EDMUNTON, MA 02421 781.973.5500</p>	<p>LANDSCAPE DESIGN BROWN, RICHARDSON, & ROWE 100 WASHINGTON STREET, SUITE 2200 BOSTON, MA 02109 617.866.7399</p>
<p>HARDWARE CONSULTANT CAMPBELL-MCCABE, INC. 100 WASHINGTON STREET, SUITE 2200 MAYNARD, MA 01754 781.899.8822</p>	<p>GEOTECHNICAL CONSULTANT HALEY & ALDRICH, INC. 465 MEDFORD STREET, SUITE 2000 MEDFORD, MA 02155 781.307.9000</p>

SPECIFICATIONS
KALIN ASSOCIATES
 100 WASHINGTON STREET, SUITE 2200
 BOSTON, MA 02109
 617.866.7399

REVISIONS		
NUMBER	DESCRIPTION	DATE

STAMP

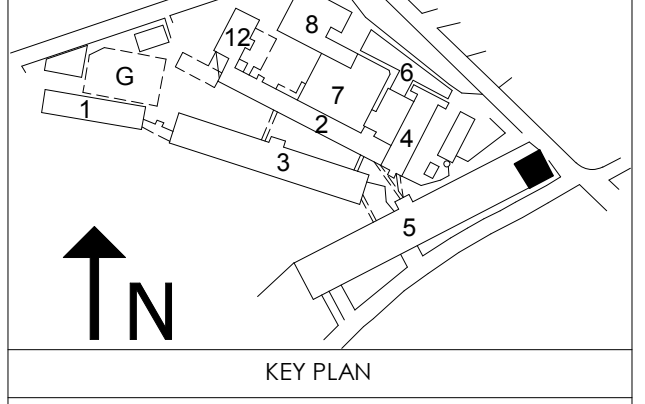

KEY PLAN
 DATE: 10/19/2015
 SCALE: 1/8" = 1'-0"
 DRAWN BY: DLR
 PROJECT NUMBER: SAR15A.00
 DRAWING TITLE
FIRE PROTECTION LEVEL 1 DEMO NORTH LOBBY PLAN
5FPD-104
 DRAWING NUMBER