


① Building 2 - Level 3 - HVAC  
1/4" = 1'-0"

KEYED NOTES

1. MOUNT UNIT AS HIGH AS POSSIBLE, CLEAR OF UNLOADING AREA.
2. NEW 1" STEAM AND 1" CONDENSATE DRAIN FROM NEW UNIT HEATER, CONNECT TO EXISTING STEAM AND CONDENSATE DRAIN LINES.

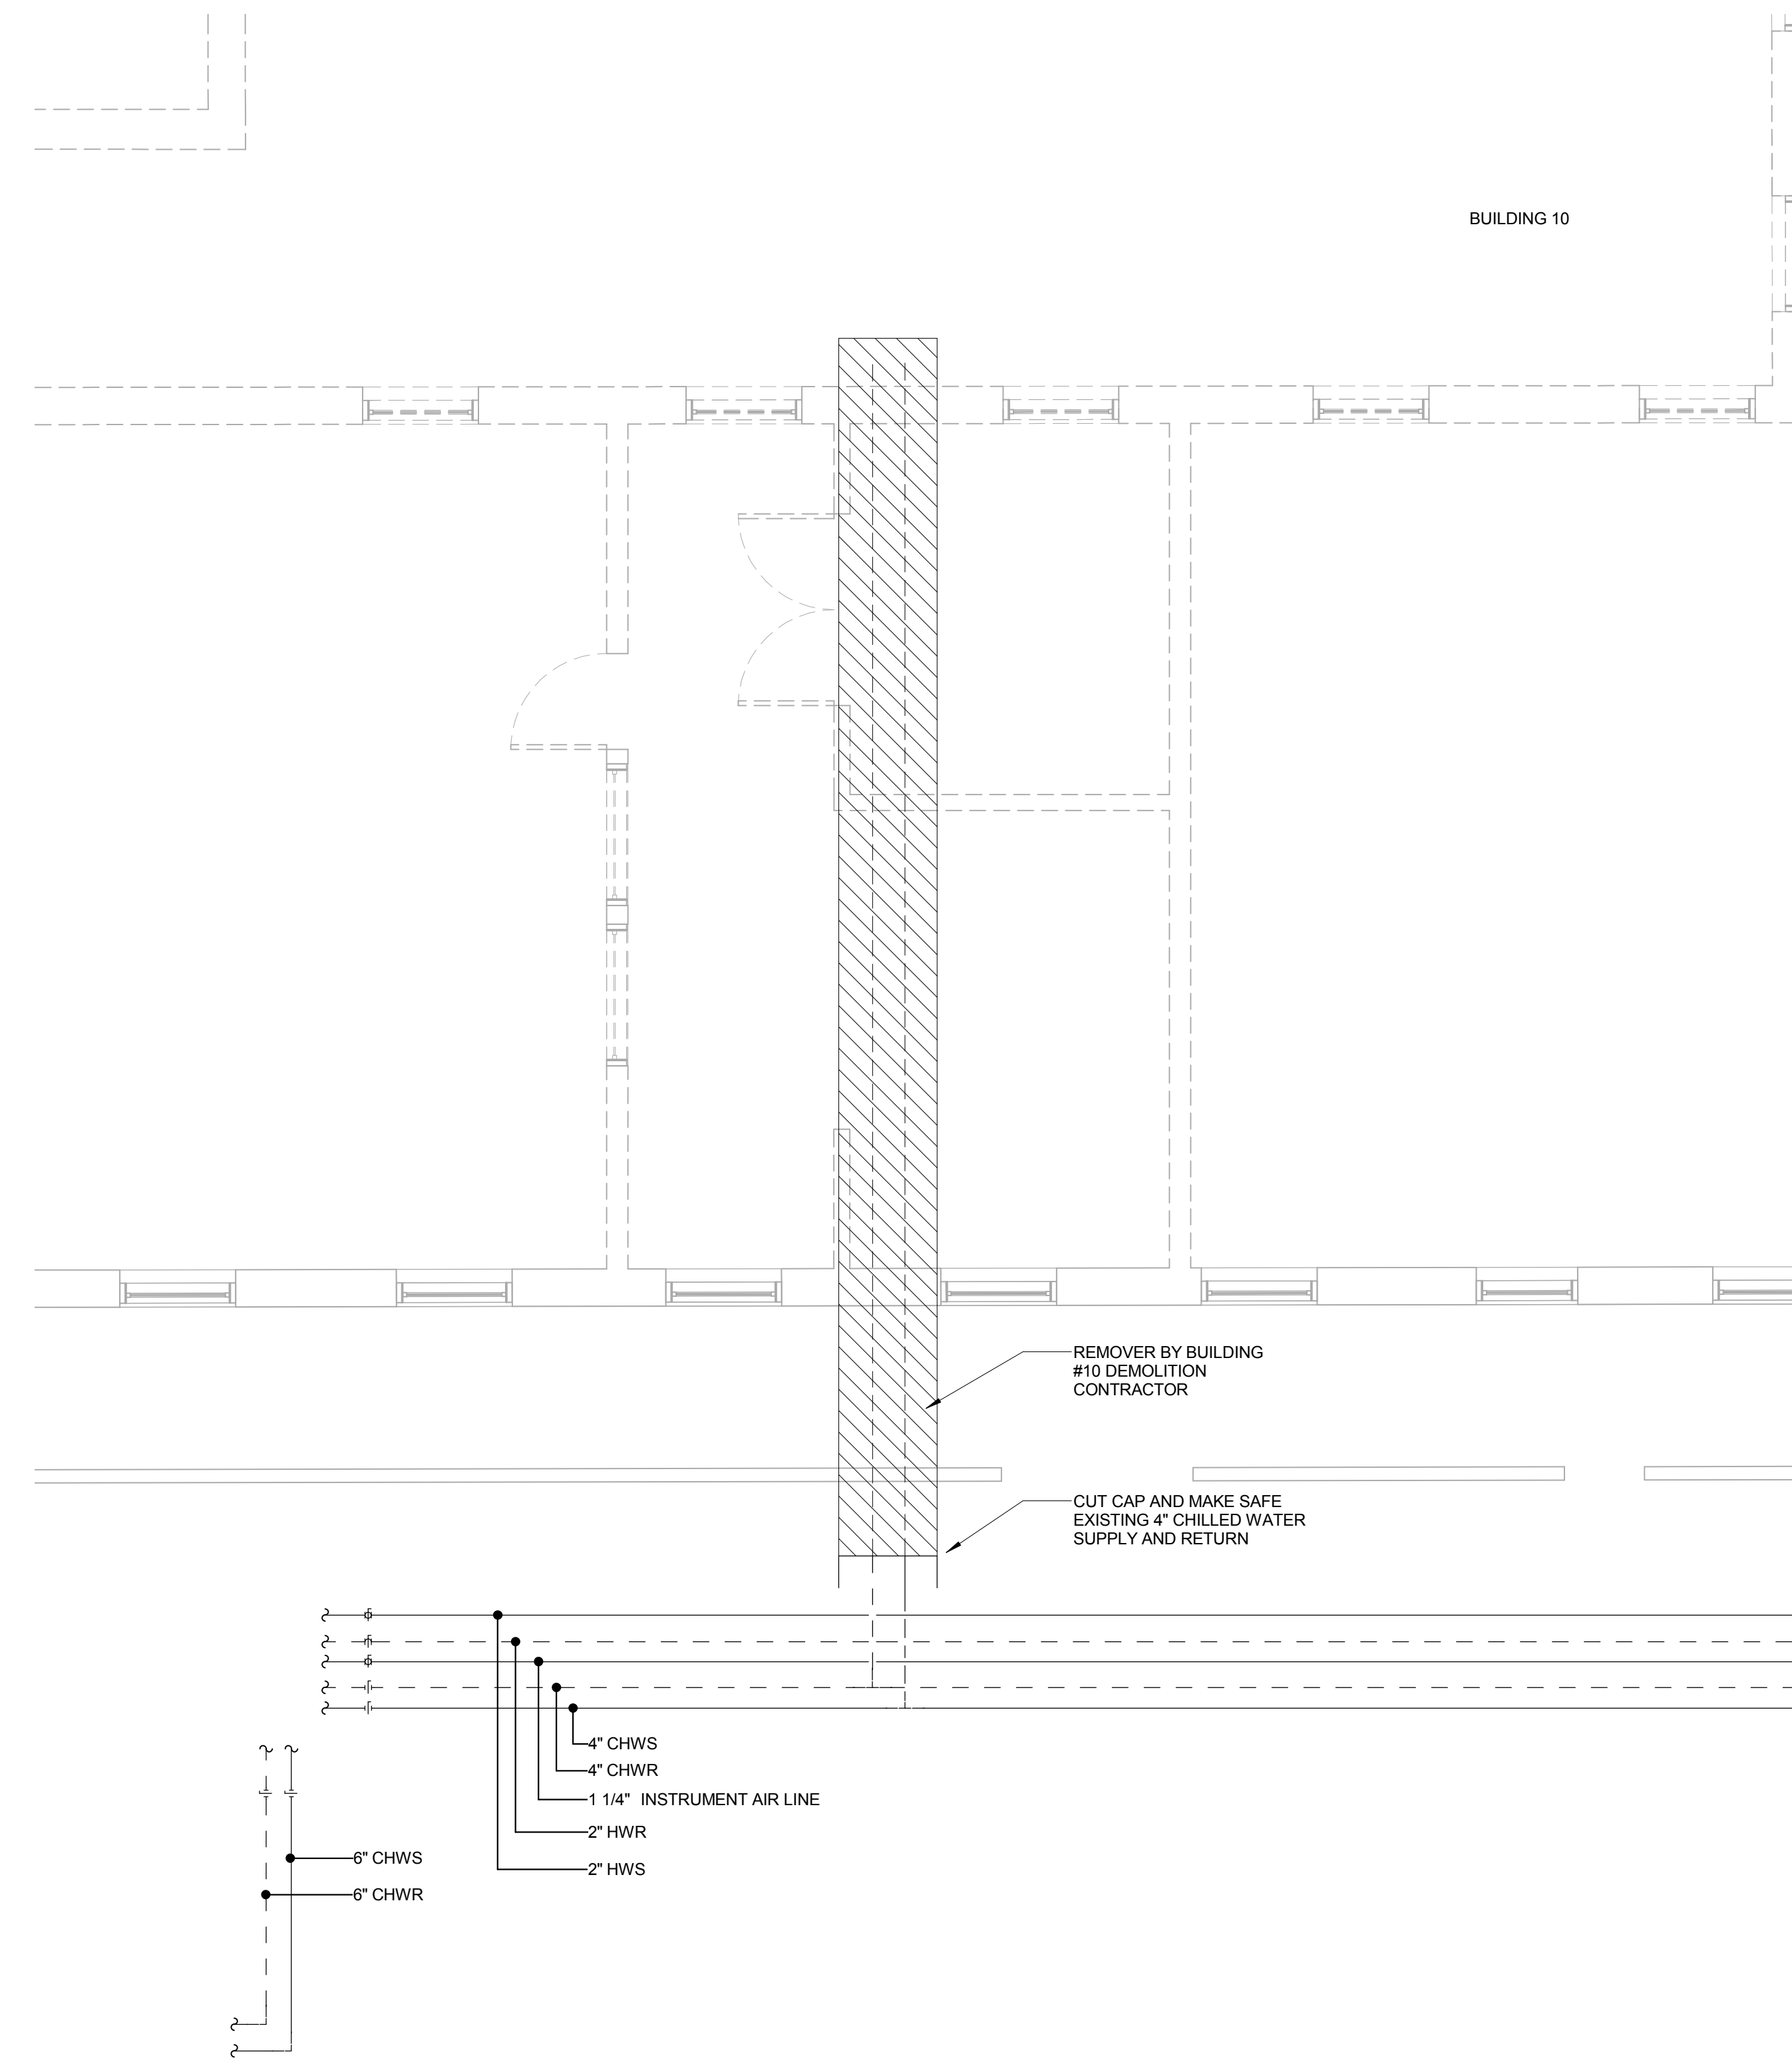

② Building 2 - Basement - HVAC Demo  
1/4" = 1'-0"

**MPA MARGULIES PERRUZZI ARCHITECTS**  
308 Congress Street | Boston, MA 02210 | 617.482.2327 | www.mpp-architects.com  
Design for the way you work.

CLIENT INFORMATION  
**MILL & MAIN RENOVATION BLDG. 12 & 5S LOBBY**  
**AS CLOCK TOWER OWNER LLC**  
146 MAIN STREET  
MAYNARD, MA 01754

CONSULTANT INFORMATION  
**MEP ENGINEER**  
A&A CONSULTING ENGINEERS  
24 HARTWELL AVE., 3RD FLOOR  
EDMUNTON, MA 02421  
781.573.5500

**CIVIL ENGINEER**  
NITSCH ENGINEERING  
2 CENTER PLAZA, SUITE 400  
BOSTON, MA 02108  
617.330.6660

**LANDSCAPE DESIGN**  
BROWN, RICHARDSON, & ROWE  
300 STATE AVENUE, 3RD FLOOR  
BOSTON, MA 02109  
617.542.8552

**HARDWARE CONSULTANT**  
CAMPBELL-MCCABE, INC.  
100 WASHINGTON STREET  
MAYNARD, MA 01754  
781.899.8822

**STRUCTURAL ENGINEER**  
SIMPSON GIMPERTZ & HEGER  
41 SEYON STREET, BLDG 1, SUITE 500  
MAYNARD, MA 01754  
781.307.9000


**SPECIFICATIONS**  
KALIN ASSOCIATES  
2 WEST NEWTON, MA 02445  
(617) 944.5477

**LIGHTING CONSULTANT**  
SLADEN FENSTEIN INTEG.  
300 STATE AVENUE, #305  
BOSTON, MA 02115  
617.267.9500

**GEOTECHNICAL CONSULTANT**  
HALEY & ALDRICH, INC.  
465 MEDFORD STREET, SUITE 2000  
MEDFORD, MA 02155  
617.586.7299

REVISIONS		
NUMBER	DESCRIPTION	DATE

STAMP

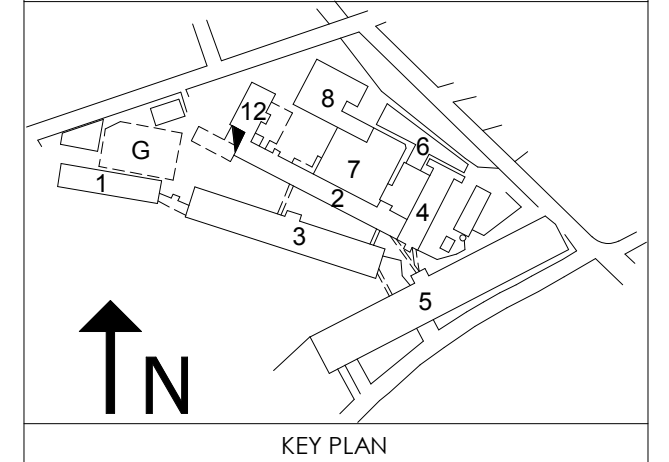

DATE: 10/19/2015  
SCALE: As Indicated  
DRAWN BY: Author  
PROJECT NUMBER: SAR15A.00  
DRAWING TITLE  
**HVAC PIPING AND DUCTWORK PART PLAN**  
**2H-100**  
DRAWING NUMBER