


CEILING BELOW STEAM LINE SHALL BE CONTINUOUS EGG CRATE IN 24" x48" SECTIONS LAID END TO END (COORDINATE WITH ARCHITECTURAL RCP) EGG CRATE GRILLE SHALL BE AMERICAN LOUVER ACRYLIC EGGCRATE CORE PANEL WHITE COLOR BY GLOBAL INDUSTRIAL.

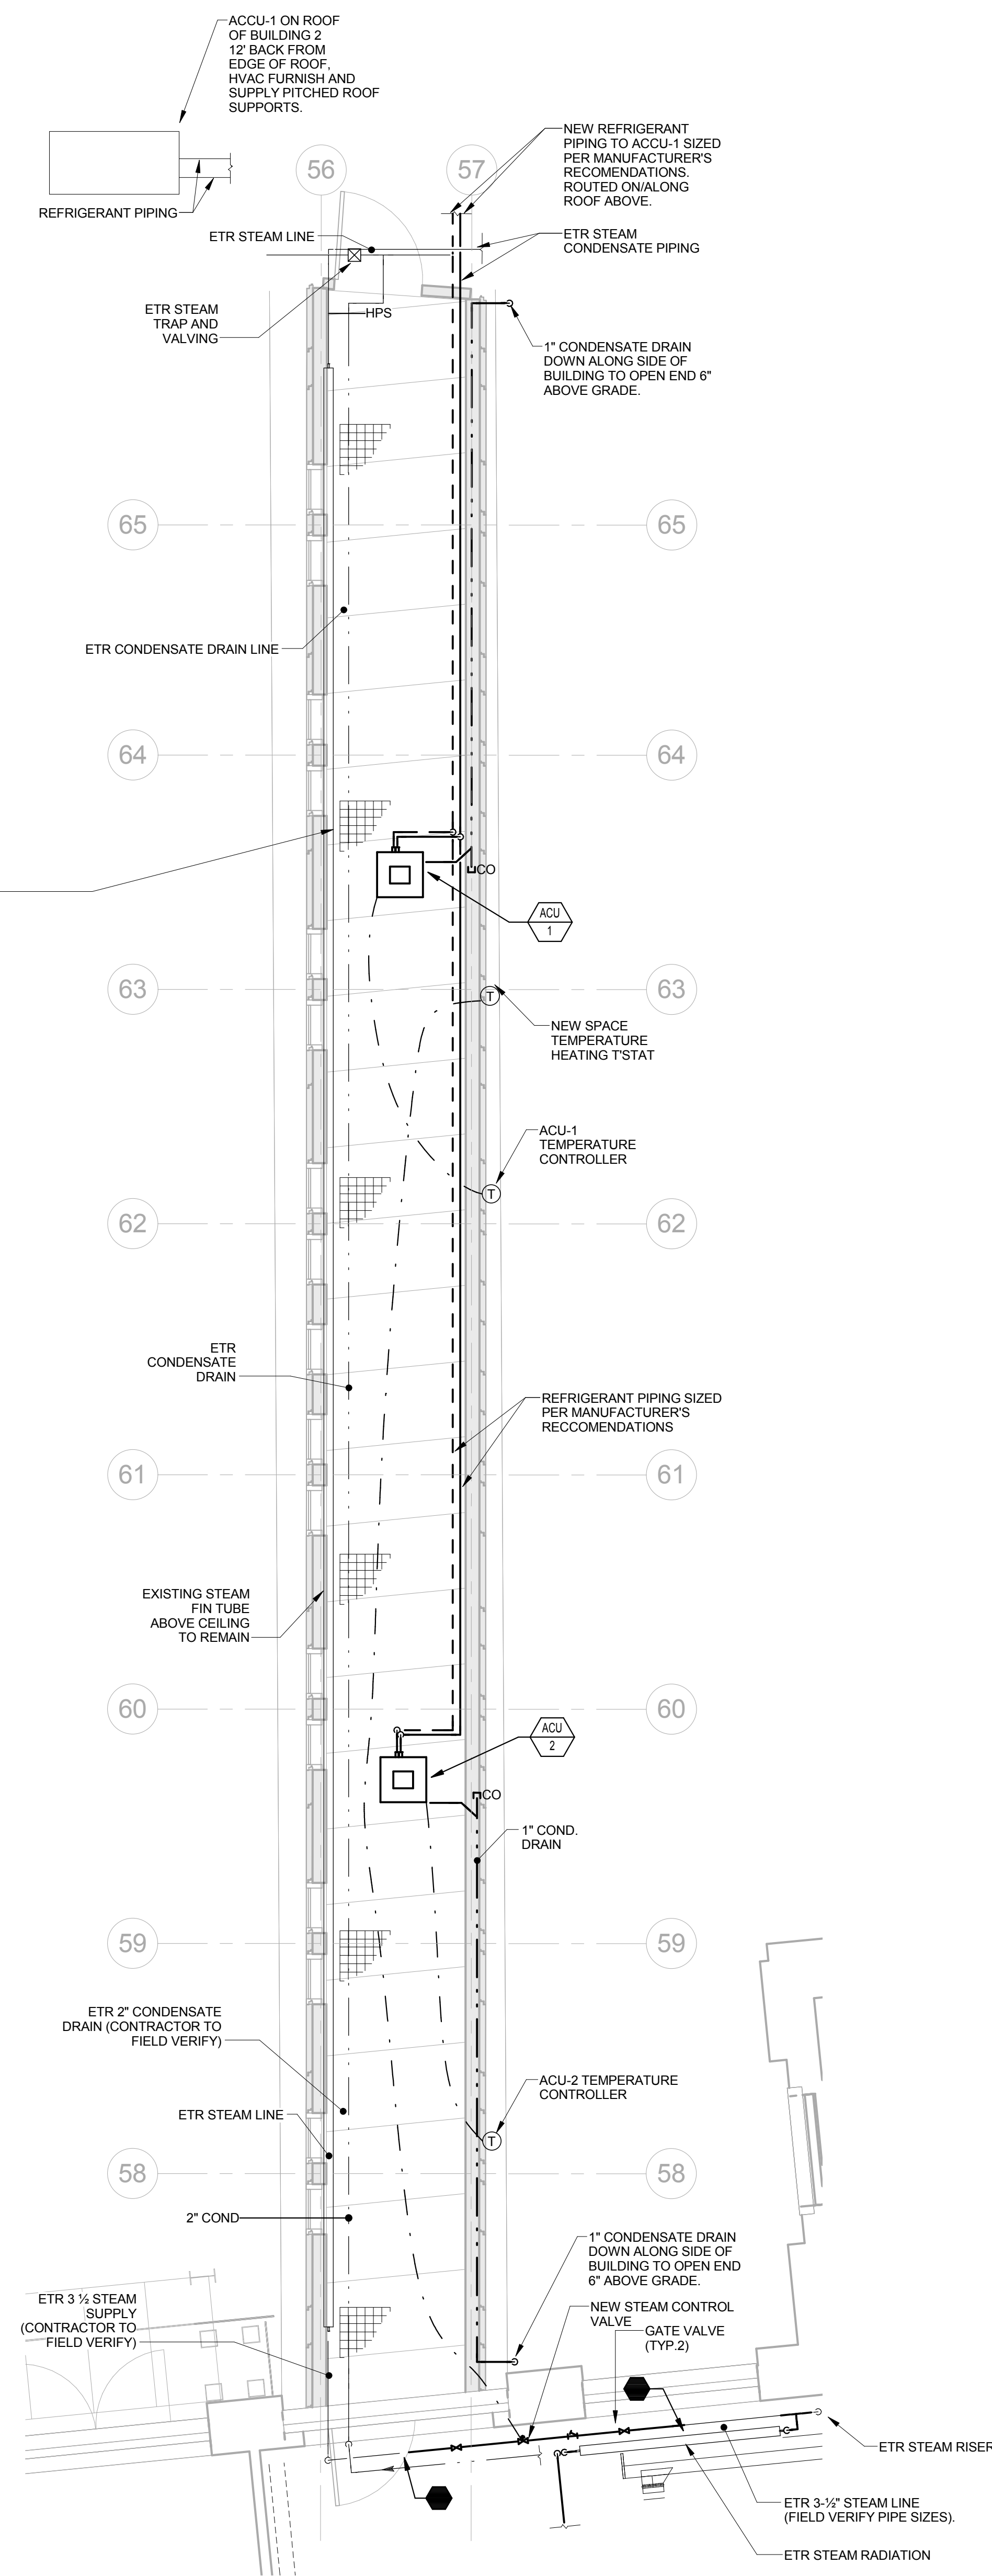

1 BUILDING 3 - HVAC DUCTWORK & PIPING BRIDGE A PLAN
1/4" = 1'-0"

MPA MARGULIES PERRUZZI ARCHITECTS
308 Congress Street | Boston, MA 02210 | 617.482.2322 | www.mpp-architects.com
Design for the way you work.

CLIENT INFORMATION
MILL & MAIN RENOVATION
AS CLOCK TOWER
OWNER LLC
146 MAIN STREET
MAYNARD, MA 01754

CONSULTANT INFORMATION

MEP ENGINEER
NUSCH ENGINEERING
2 CENTER PLAZA, SUITE 400
BOSTON, MA
617-336-0665

LANDSCAPE DESIGN
BROWN, RICHARDSON, & ROWE
100 STATE STREET, SUITE 2200
BOSTON, MA 02109
617-864-7399

GEOTECHNICAL CONSULTANT
HALEY & ALDRICH, INC.
465 MEDFORD STREET, SUITE 2000
MAYNARD, MA 01754
781-897-9000

MEP ENGINEER
A&A CONSULTING ENGINEERS
24 HARTWELL AVE., 3RD FLOOR
EDMUNTON, MA 02421
781-973-3300

HARDWARE CONSULTANT
CAMPBELL-MCCABE, INC.
100 STATE STREET, SUITE 100
MAYNARD, MA 01754
781-899-8822

STRUCTURAL ENGINEER
SIMPSON GIMPERTZ & HEGGER
41 SEYON STREET, BLDG 1, SUITE 500
MAYNARD, MA 01754
781-897-9000

REVISIONS		
NUMBER	DESCRIPTION	DATE

STAMP

KEY PLAN

DATE: 10/19/2015
SCALE: 1/4" = 1'-0"
DRAWN BY: Author
PROJECT NUMBER: SAR15A.00
DRAWING TITLE

HVAC PIPING & DUCTWORK BRIDGE A PLANS

3H-100
DRAWING NUMBER