

INSET 'A' - ADD ALTERNATE

PLANNING BOARD APPROVAL

BERNARD CAHILL, CHAIR
 GREG TUZZOLO
 LINDA CONNOLLY
 ANDREW D'AMOUR
 WILLIAM J. GOSZ

I, _____ TOWN CLERK OF MAYNARD, MA HEREBY CERTIFY THAT THE NOTICE OF APPROVAL OF THIS PLAN BY THE PLANNING BOARD HAS BEEN RECEIVED AND RECORDED AT THIS OFFICE AND NO APPEAL WAS RECEIVED DURING THE NEXT TWENTY DAYS AFTER RECEIPT AND RECORDING OF SAID NOTICE.

MPA MARGULIES PERRUZZI ARCHITECTS
 308 Congress Street | Boston, MA 02210 | 617.482.3332 | www.mpa-architects.com
 Design for the way you work.

CLIENT INFORMATION
MILL & MAIN RENOVATION PHASE 1
AS CLOCK TOWER OWNER LLC
 146 MAIN STREET
 MAYNARD, MA 01754

SPECIFICATIONS
KALIN ASSOCIATES
 1121 WASHINGTON ST., #2
 BOSTON, MA 02146
 (617) 864-5477

LIGHTING CONSULTANT
SLADEN FEINSTEIN INTEG.
 295 BIRNINGHAM AVE., #305
 BOSTON, MA 02115
 617.567.9300


OWNER ENGINEER
MISCH ENGINEERING
 100 STATE ST., SUITE 400
 BOSTON, MA 02108
 617.538.0503

LANDSCAPE DESIGN
BROWN, RICHARDSON, & ROWE
 3 POST OFFICE SQUARE, 3RD FLOOR
 BOSTON, MA 02108
 617.542.8552

GEOTECHNICAL CONSULTANT
HALEY & ALBRICH INC.
 465 MERRIMACK STREET, SUITE 2200
 BOSTON, MA 02116
 617.866.9799


REVISIONS		
NUMBER	DESCRIPTION	DATE
1	ADDENDUM #4	02/17/16
2	ADDENDUM #5	03/11/16

STAMP

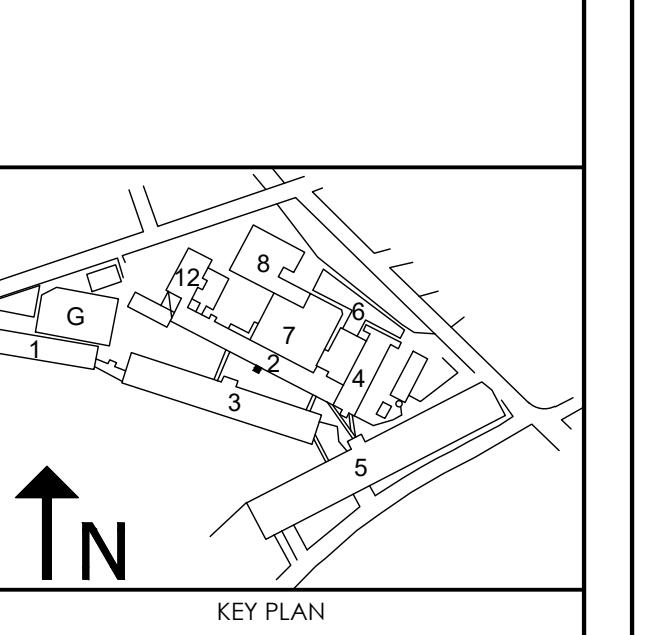

DATE: 2/20/15
 SCALE: As indicated
 DRAWN BY: NGG
 PROJECT NUMBER: 10836
 DRAWING TITLE:
CIVIL GRADING INSET PLAN

C-3.01
 DRAWING NUMBER

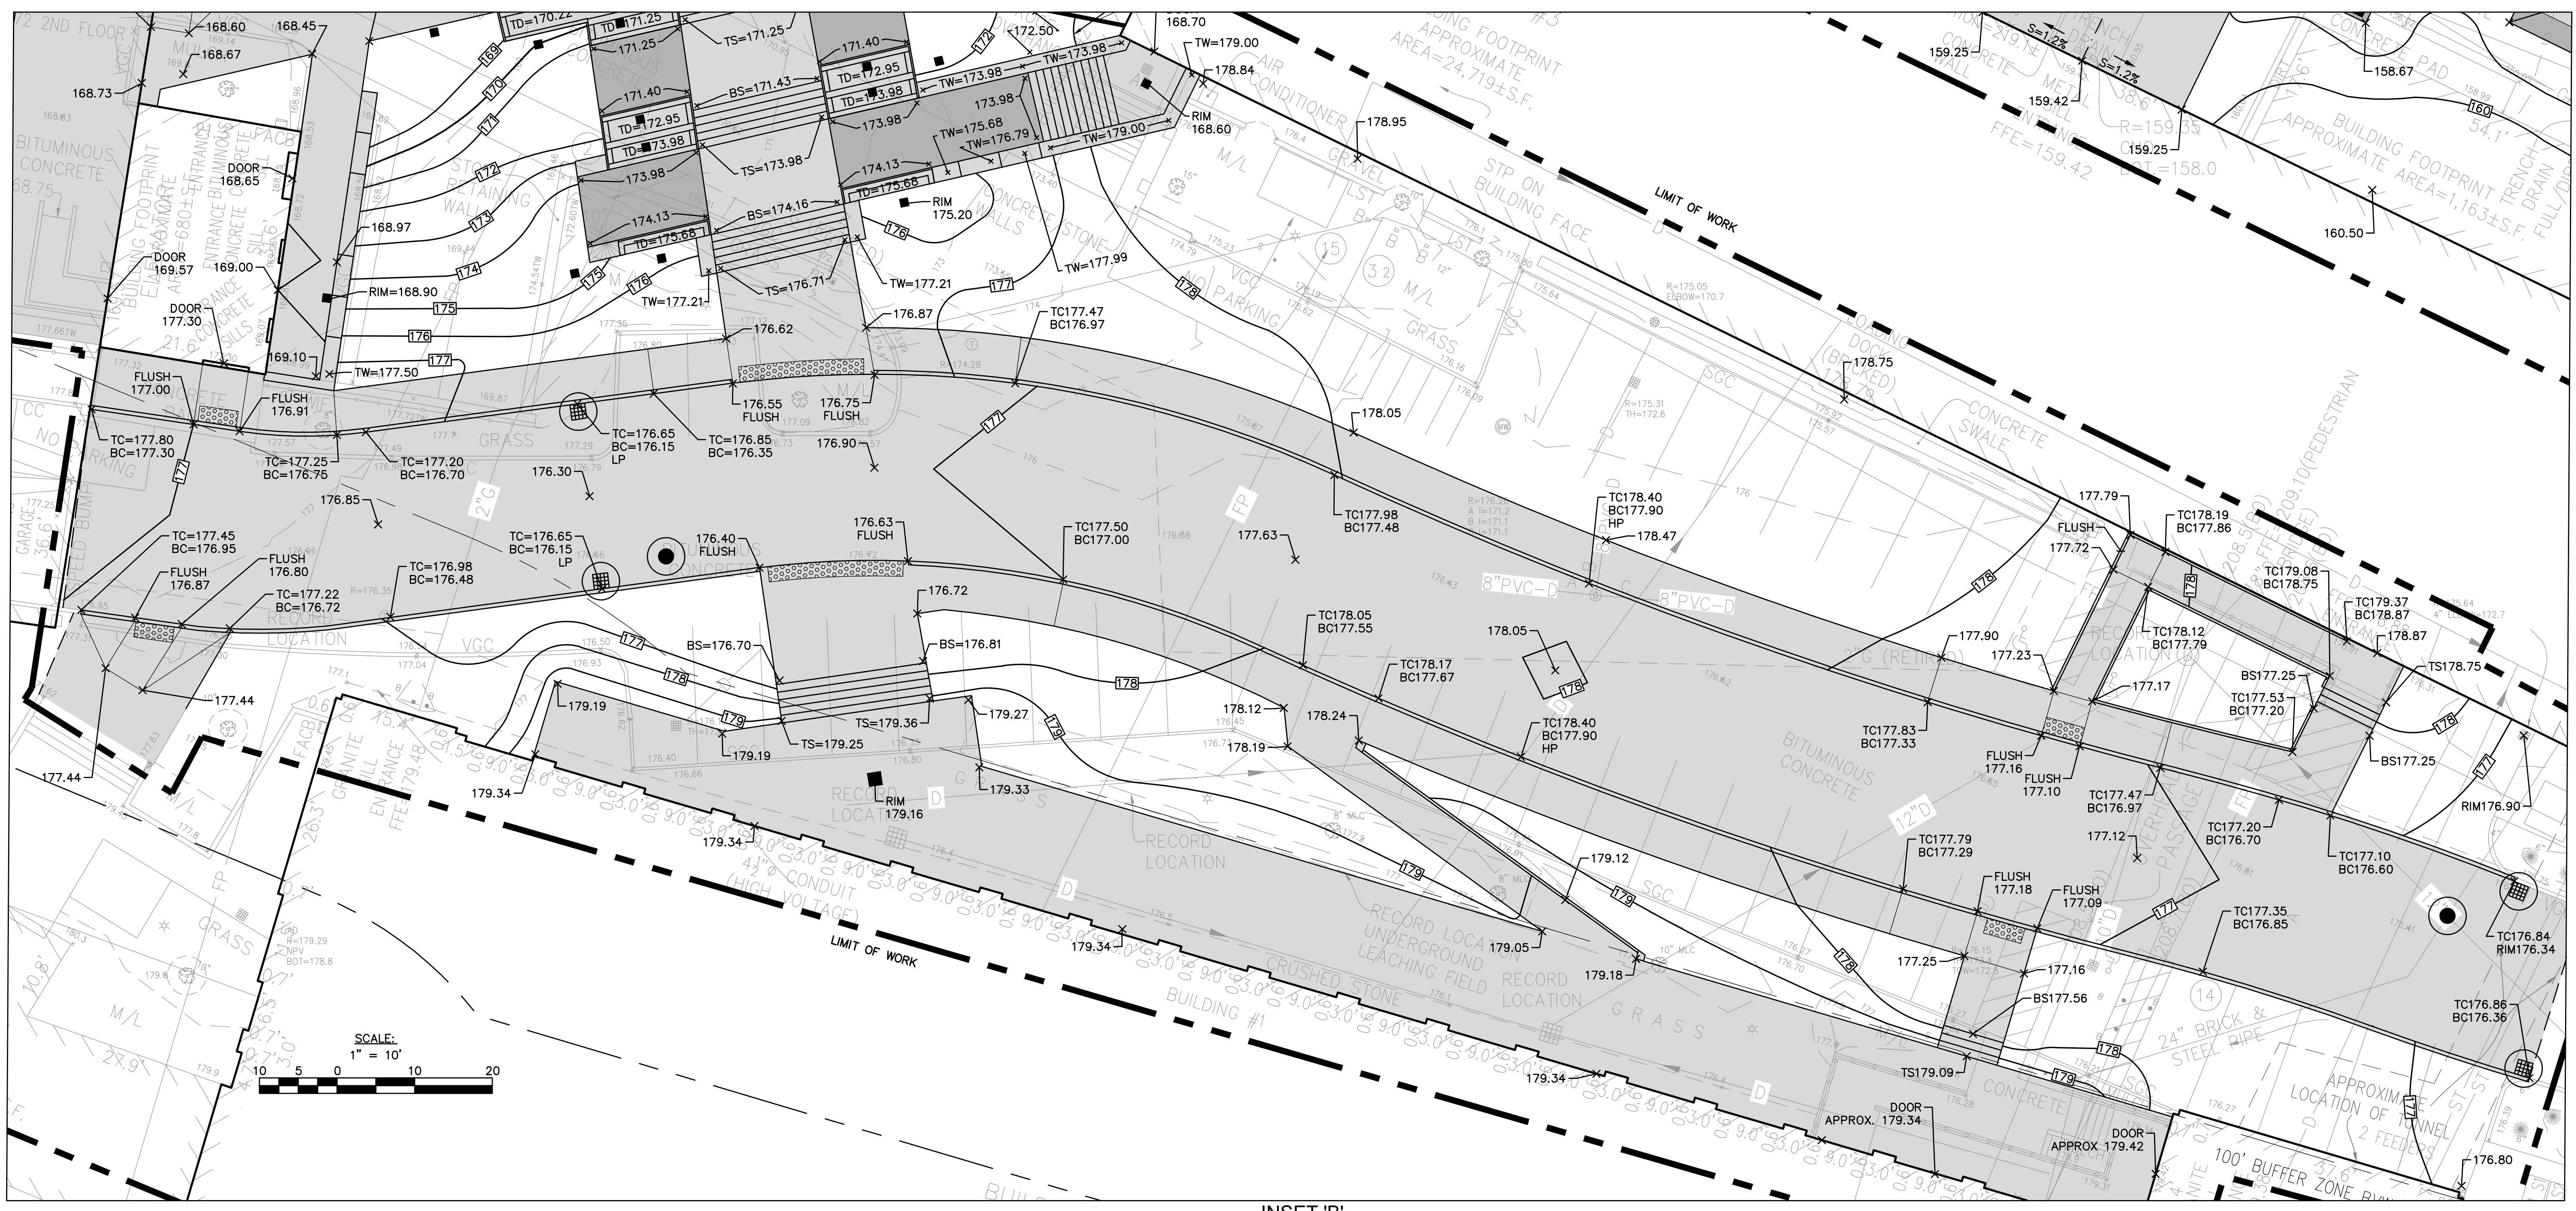

INSET 'B'